


ark, please register this software.

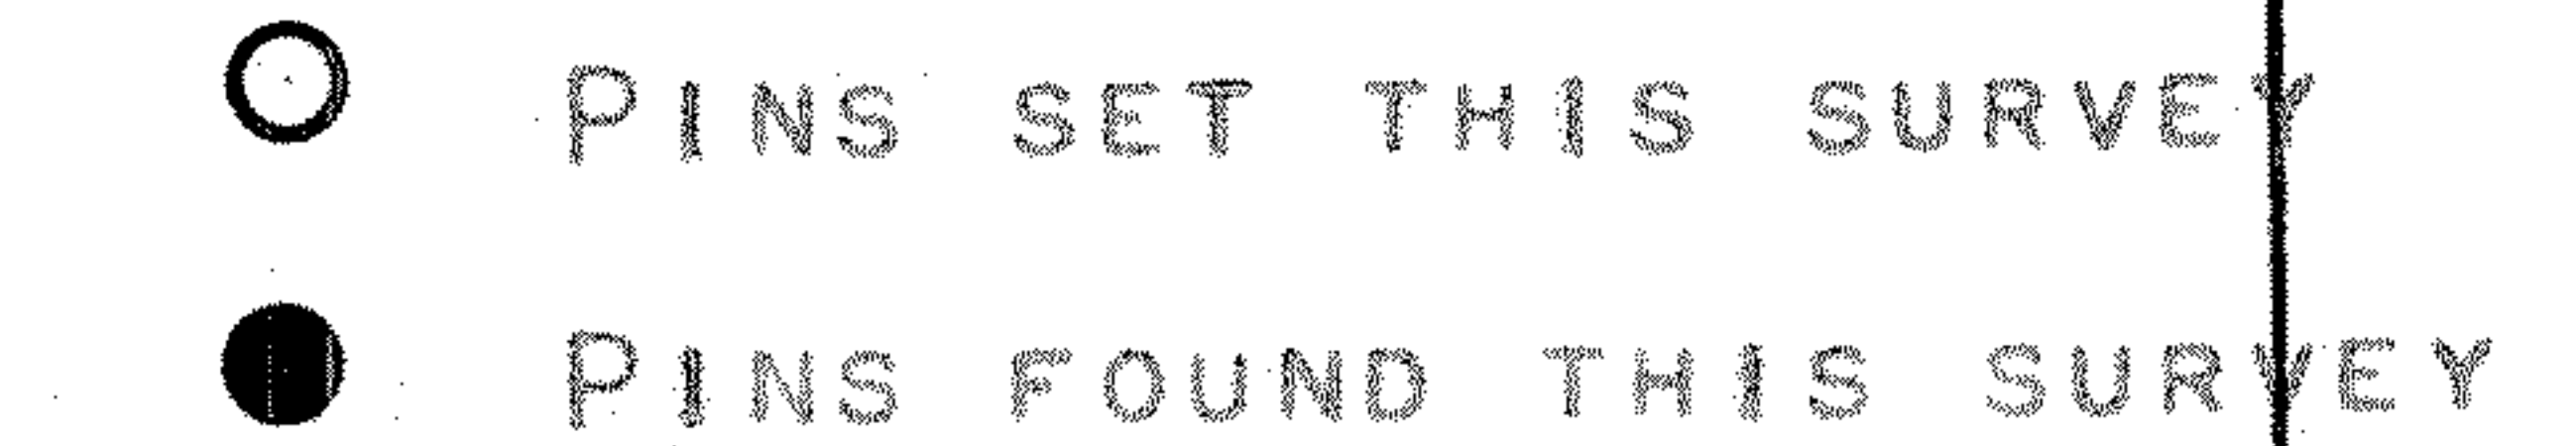

I, MELVIN FERGUSON, PROFESSIONAL ENGINEER OF THE STATE OF KANSAS DO HEREBY CERTIFY THAT UNDER MY SUPERVISION A SURVEY WAS MADE IN THE SE1/4, SECTION 26, T21S, R4W OF THE 6TH P.M. AND DESCRIBED AS FOLLOWS:
COMMENCING 748.0 FEET WEST ON SECTION LINE AND RIGHT ANGLE NORTH 1269.2 FEET OF THE SE CORNER OF SAID SE1/4, SECTION 26, T21S, R4W FOR PLACE OF BEGINNING, THENCE WEST RIGHT ANGLE DISTANCE OF 350 FEET; THENCE NORTH RIGHT ANGLE A DISTANCE OF 932.7 FEET; THENCE EAST RIGHT ANGLE A DISTANCE OF 500 FEET; THENCE SOUTH RIGHT ANGLE A DISTANCE OF 727.7 FEET; THENCE WEST RIGHT ANGLE A DISTANCE OF 150 FEET; THENCE SOUTH RIGHT ANGLE A DISTANCE OF 205 FEET AND TO PLACE OF BEGINNING SAID TRACT OF LAND CONTAINS 10.0 ACRES MORE OR LESS.

SURVEY CALLED FOR BY ED EMBERS (ATTY)

MELVIN FERGUSON
PROFESSIONAL ENGI
McPHERSON, KANSAS

