
A SURVEY OF A TRACT OF LAND IN THE 51/2, SW1/4, SECTION 28, T21S, R4W MCPHERSON COUNTY, KANSAS

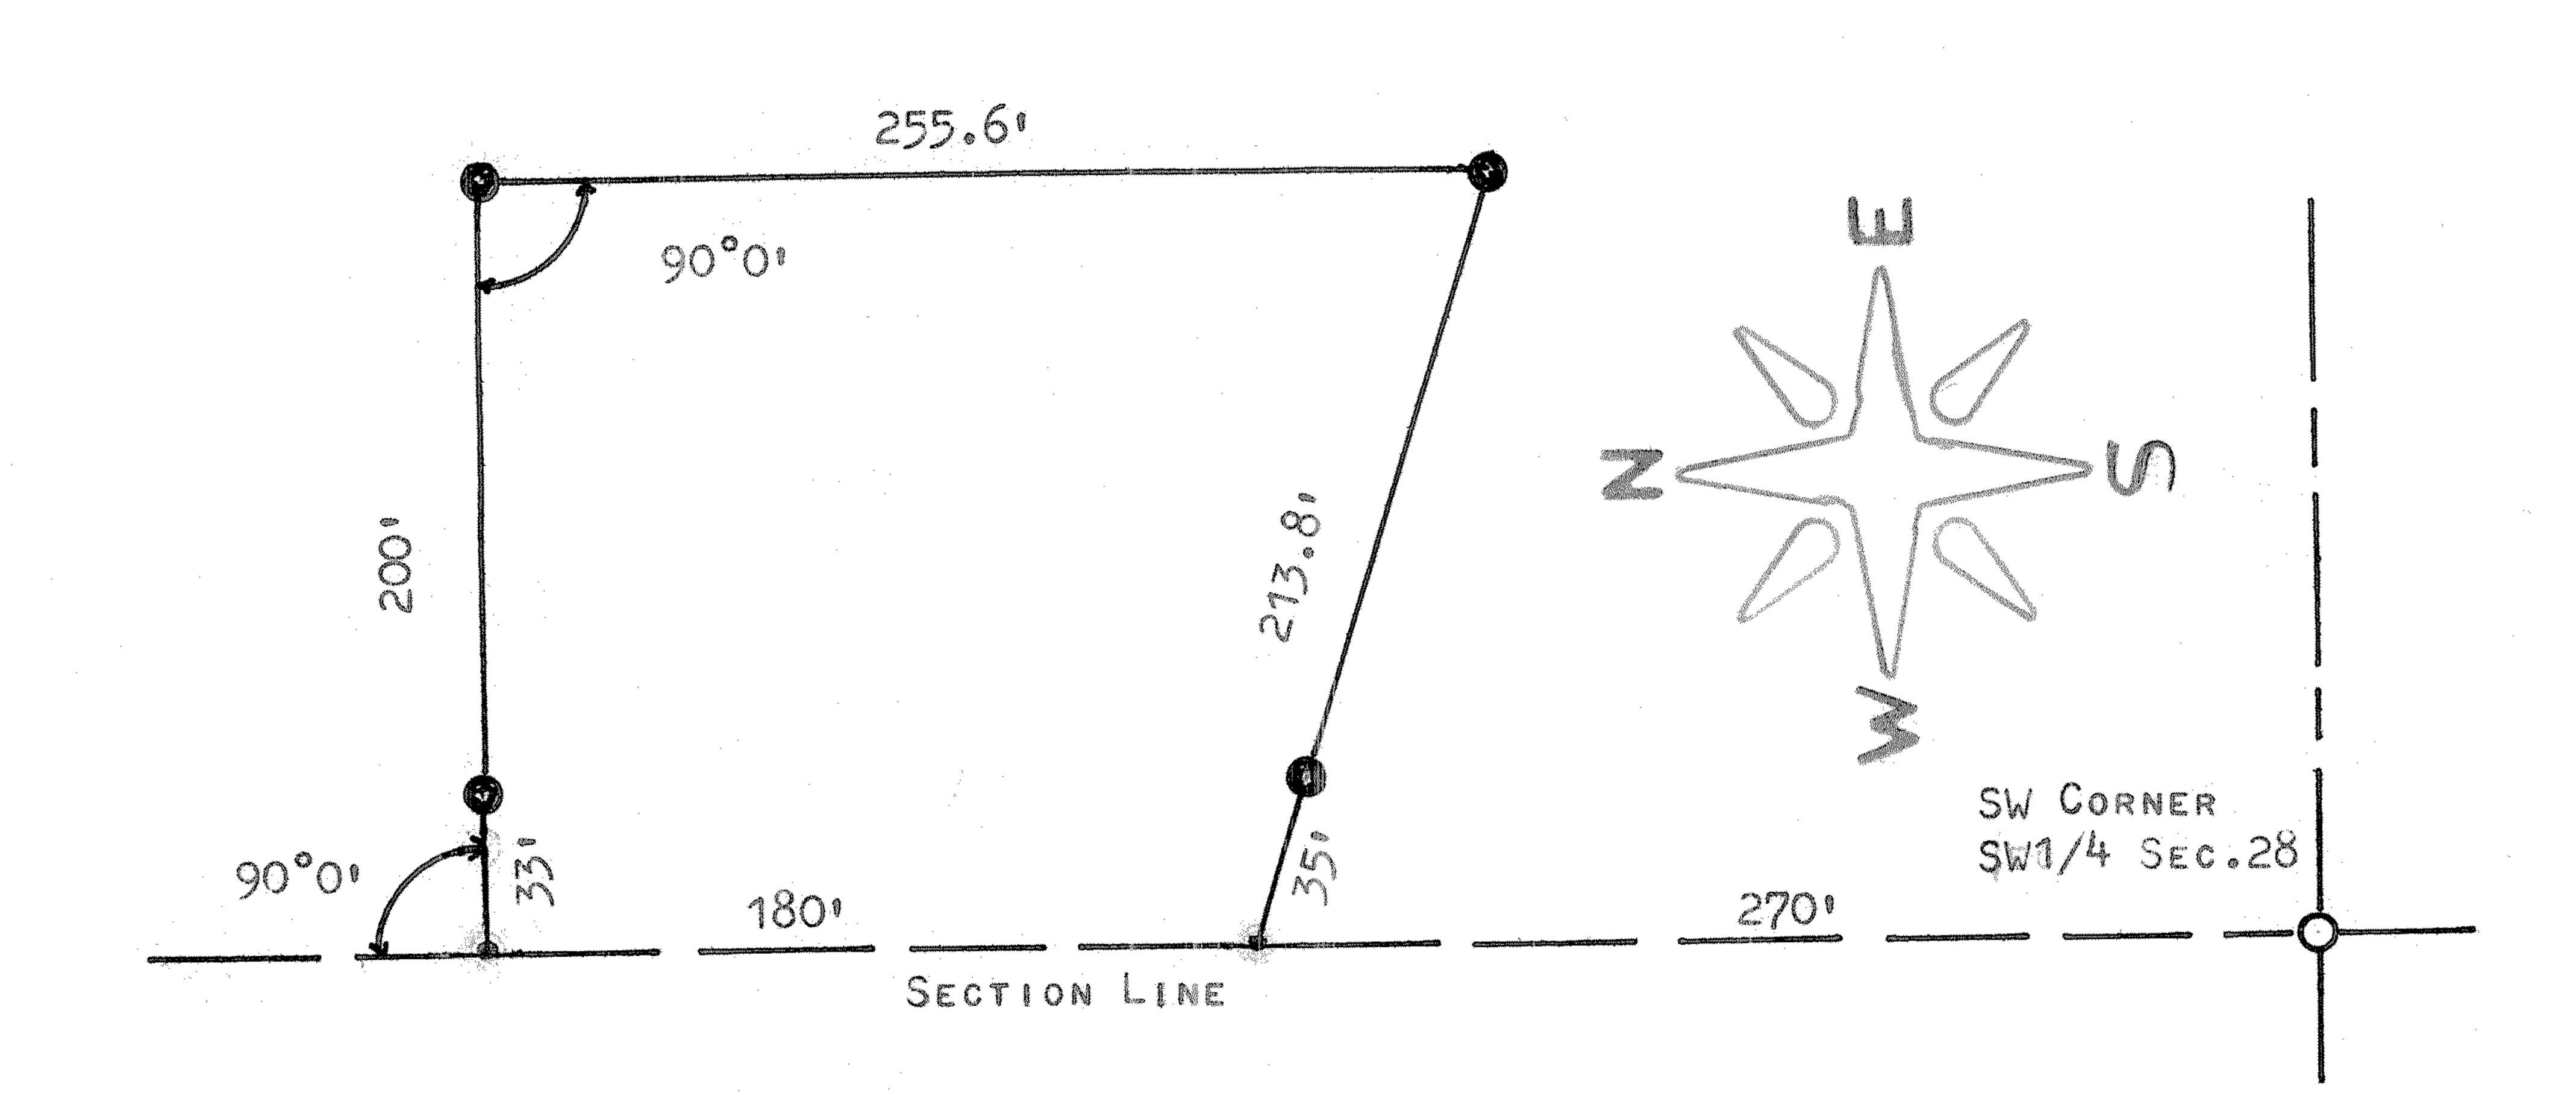

- NAILS SET THIS SURVEY
- © PINS SET THIS SURVEY
- O PINS FOUND THIS SURVEY

STATE OF KANSAS COUNTY OF MCPHERSON ) SS

I, Melvin Ferguson, Registered Land Surveyor of the State of Kansas do hereby certify that under my supervision a survey was made of a tract of Land in the SW1/2, SW1/4, Section 28 T21S, R4W of the 6th P.M. and described as follows:
Beginning at a point 270.0 feet North of the SW croner of said SW1/4, Section 28, T21S, R4W; thence North on section line 180 feet; thence right angle East 200.0 feet; thence right angle South 255.6 feet; thence North Westerly 213.8 feet to the place of beginning, said tract of Land contains 1.0 acres more or less, and that the above plat is a true exhibit of said survey as far as it is known to me.

SURVEY CALLED FOR BY MELVIN GOERTZEN

SIGNED ON THIS 28 DAY OF JANUARY, 1974

MELVIN FERGUSON

REGISTERED - AND SURVEYOR