
A SURVEY OF A TRACT OF LAND IN THE SOUTHEAST QUARTER SECTION 4, T21S, R4W

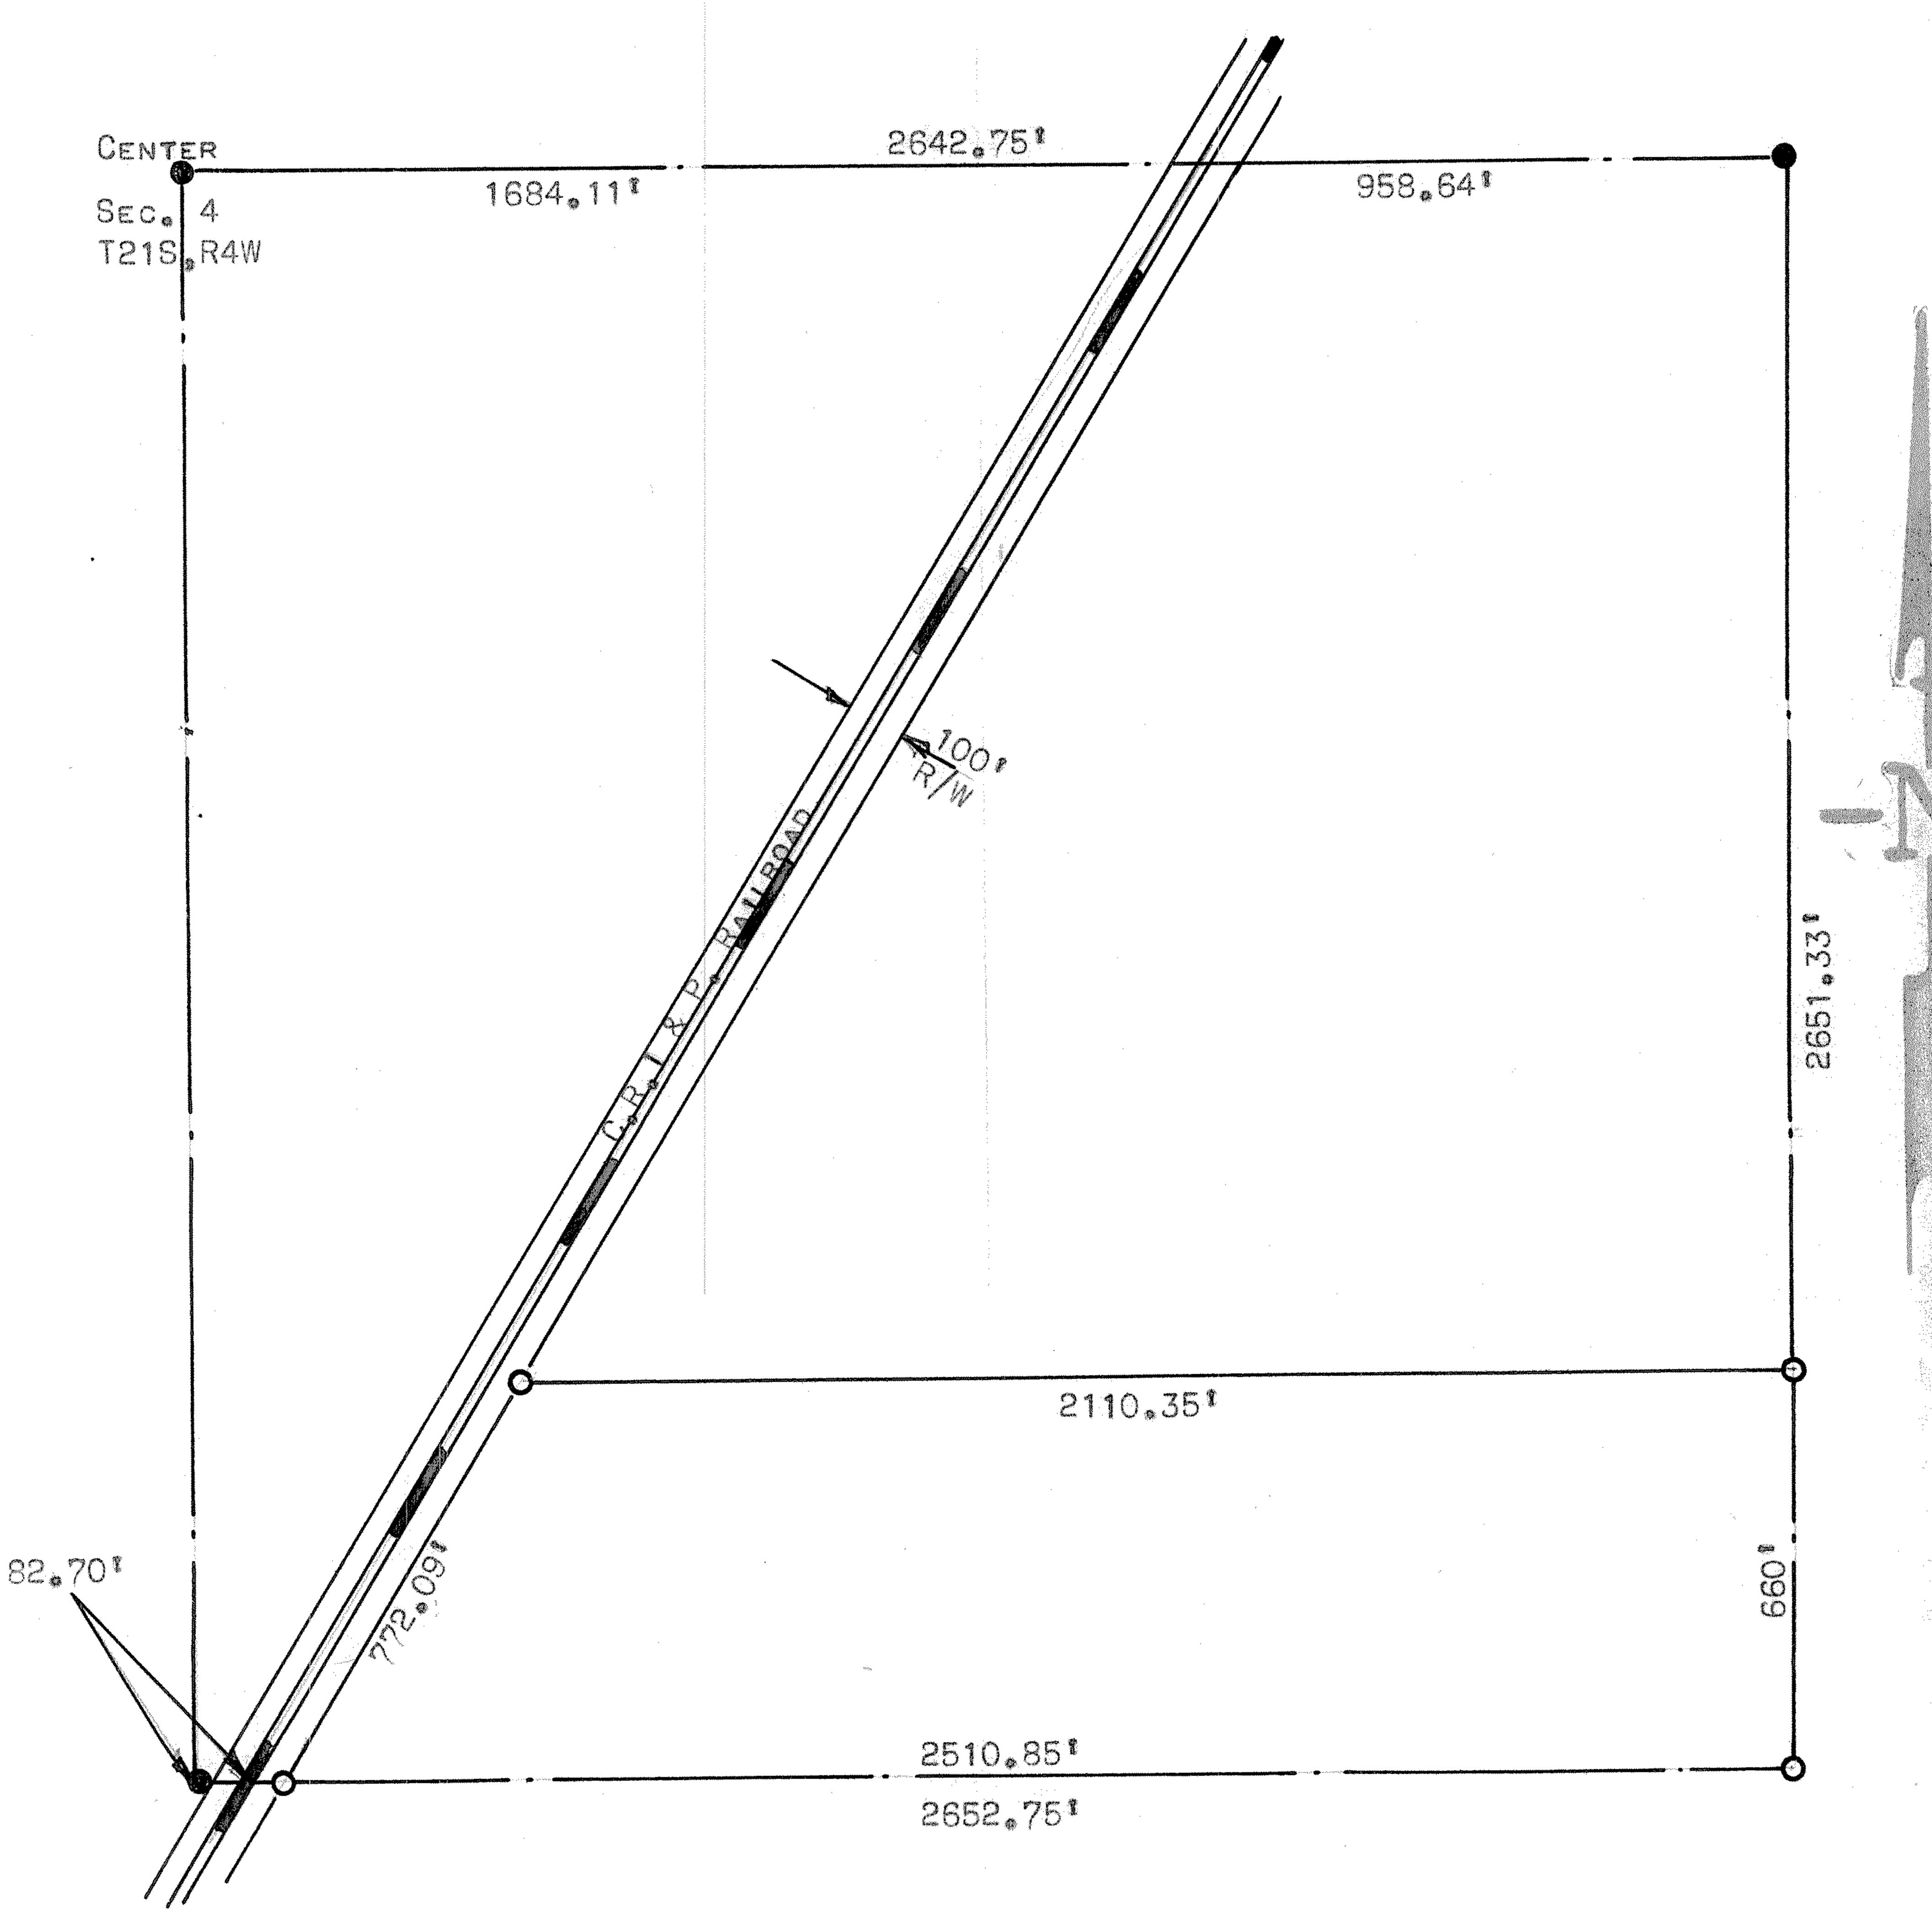

PIN SET ON PREVIOUS SURVEY

STATE OF KANSAS County of McPherson)

PIPE SET ON SURVEY

I, FRANCIS D. WAGNER, COUNTY ENGINEER OF MCPHERSON COUNTY KANSAS, DO HEREBY CERTIFY THAT I DID CAUSE TO BE DONE ON THE 12 DAY OF SEPTEMBER, 1956, A SURVEY OF A TRACT OF LAND IN THE SET SECTION 4, TRIS, RAW, OF THE 6TH P.M. DESCRIBED AS FOLLOWS:

> BEGINNING AT THE SE CORNER OF THE SOUTHEAST QUARTER SECTION 4. T218, RAW. THENCE WORTH ON THE SECTION LINE 660' FEET, THENCE WEST PARALLEL TO THE SOUTH SECTION LINE OF SAID QUARTER 2110.35 FEET TO THE EAST C.R. I & P. RAILROAD RIGHT-OF-WAY, THENCE SOUTHWESTERLY ALONG SAID RIGHT-OF-WAY 772,09" FEET TO THE SOUTH LINE OF SAID QUARTER, THENCE EAST ALONG SAID SECTION LINE 2552.75° FEET TO THE PLACE OF BEGINNING. SAID TRACT OF LAND CONTAINS 35.01 ACRES MORE OR LESS.

AND THAT THE ACCOMPANYING PLAT IS A TRUE EXHIBIT OF SAID SURVEY.

13, 1956

FRANCIS D. WAGNER

COUNTY ENGINEER