
A SURVEY OF A TRACT OF LAND IN THE NAZZ, NW1/4, SECTION 4 T21S, R4W MCPHERSON COUNTY, KANSAS

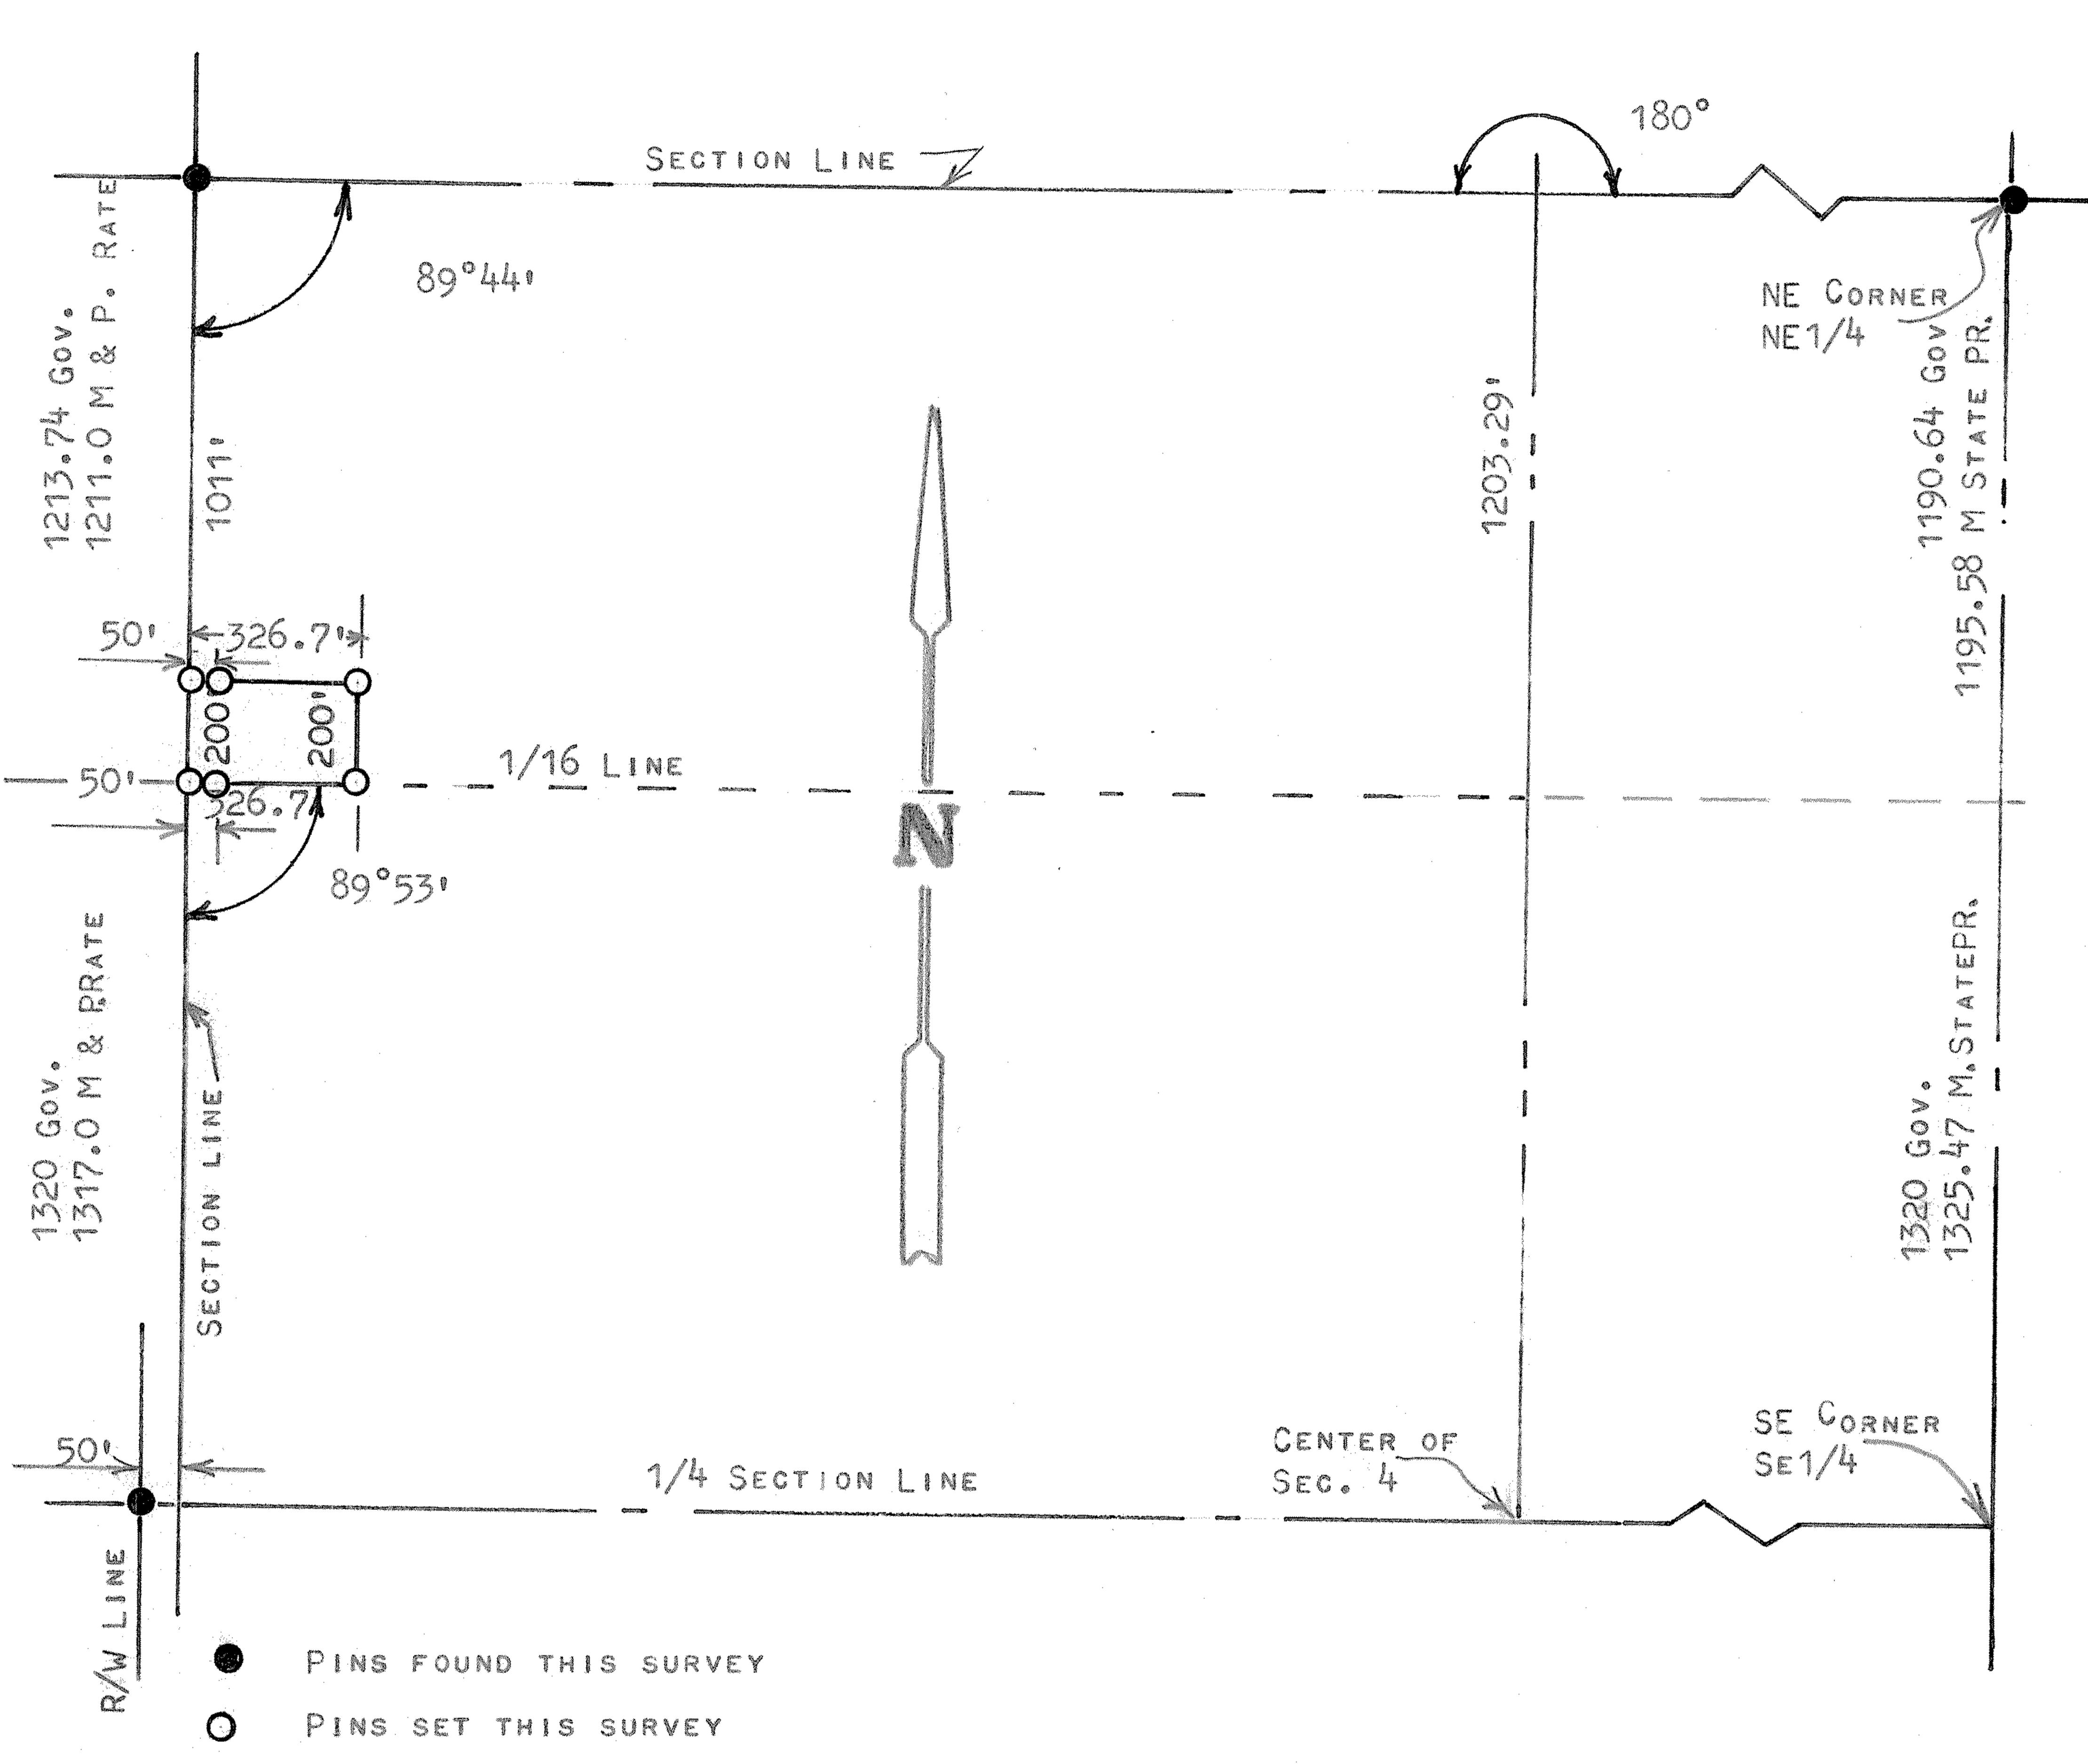

STATE OF KANSAS COUNTY OF MCPHERSON) SS

I, MELVIN FERGUSON, PROFESSIONAL ENGINEER OF THE STATE OF KANSAS DO HEREBY CERTIFY THAT UNDER MY SUPERVISION A SURVEY WAS MADE OF A TRACT OF LAND IN THE N1/2, NW1/4, SECTION 4, T21S, R4W OF THE 6TH P.M. AND DESCRIBED AS FOLLOWS;

BEGINNING AT THE SW CORNER OF SAID N1/2, NW1/4, SECTION 4, T21S, R4W, THENCE EAST ON 1/16 LINE 326.7 FEET; THENCE NORTH 200 FEET; THENCE WEST TO SECTION 326.7 FEET, SAID POINT IS 1011.0 FEET SOUTH OF THE NW CORNER OF THE NW1/4, Sec. 4; THENCE SOUTH ON SECTION LINE 200 FEET TO THE PLACE OF BEGINNING, SAID TRACT OF LAND CONTAINS 1.5 ACRES MORE OR LESS, AND THAT THE ACCOMPANYING PLAT IS A TRUE EXHIBIT OF SAID SURVEY AS FAR AS IT IS KNOWN TO ME.

SURVEY CALLED FOR BY HERMAN GOERTZEN

SIGNED ON THIS 4 DAY OF MARCH, 1974

Melvin Ferguson

PROFESSIONAL ENGINEER

MCPHERSON, KANSAS

6772

NSF