
## A SURVEY OF A TRACT OF LAND IN THE NAL SECTION 9 T215, RAW

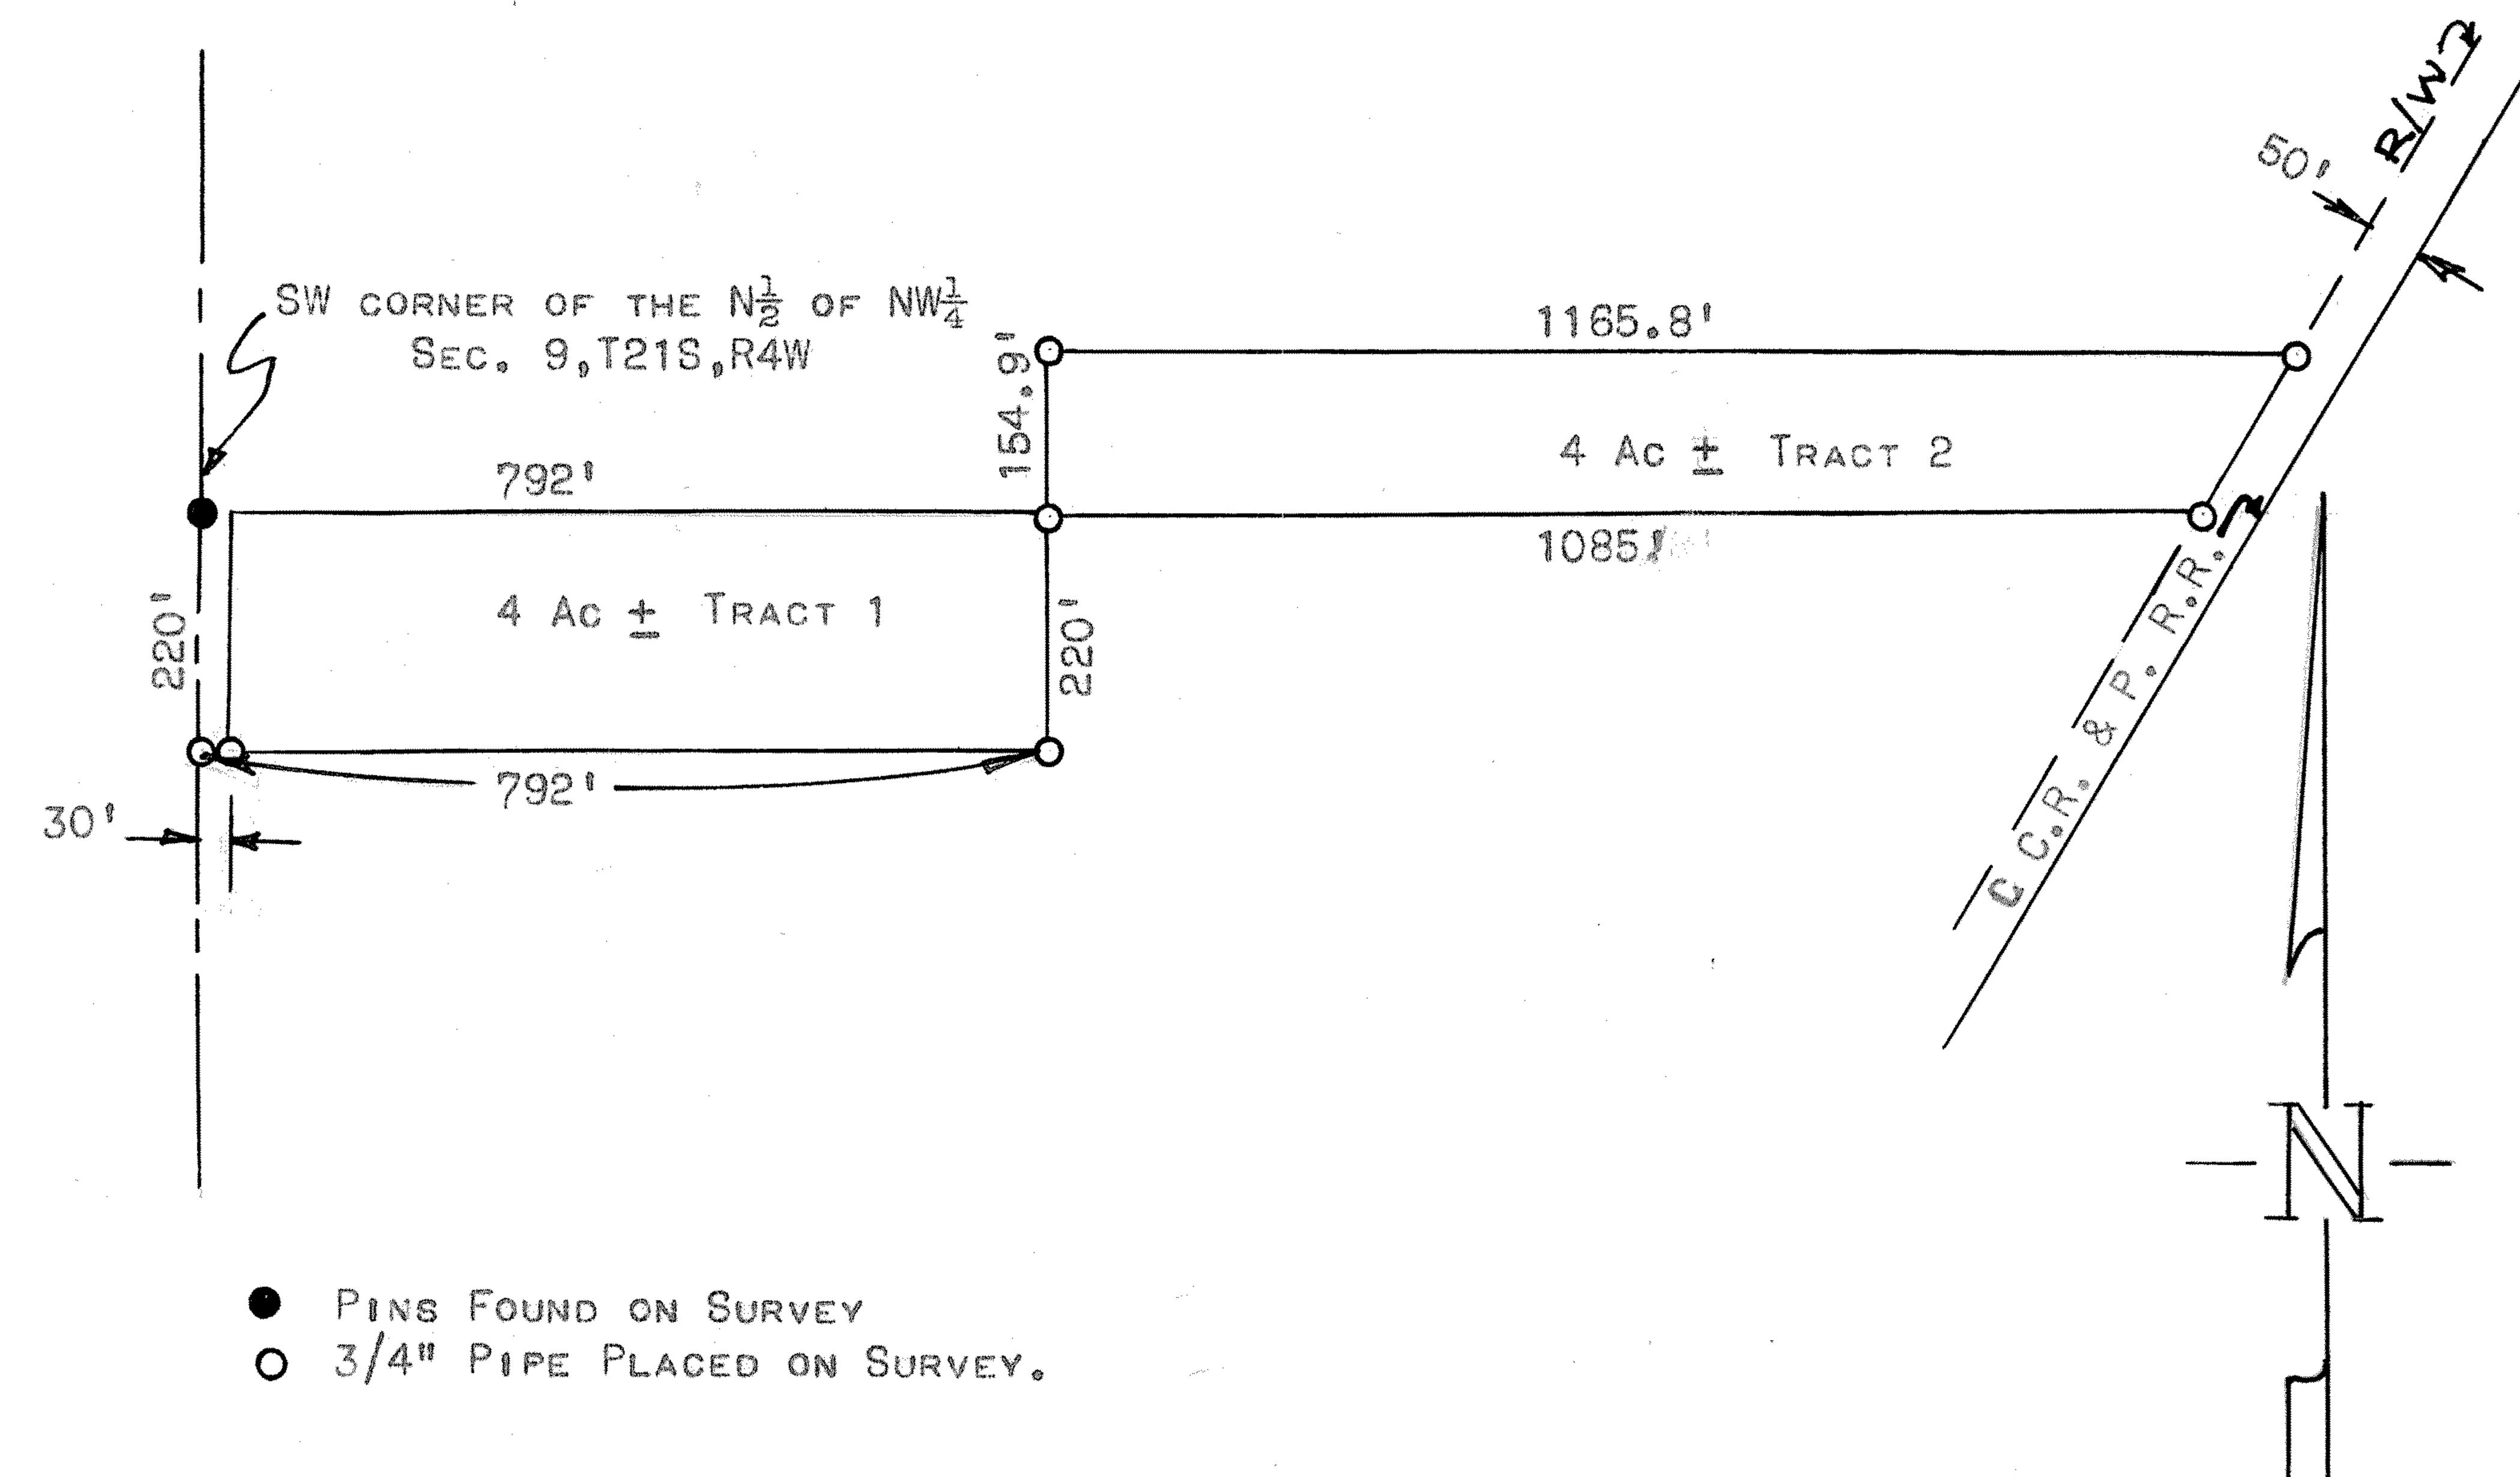

STATE OF KANSAS

COUNTY OF NCPHERSON)

SS

I, FRANCIS D. WAGNER, COUNTY ENGINEER OF MCPHERSON COUNTY, KANSAS, DO HEREBY CERTIFY THAT I DID CAUSE TO BE DONE ON THE 22 DAY OF JULY 1957 A SURVEY IN THE NWZ OF SECTION 9, T218, R4W OF THE 6TH P.M. DESCRIBED AS FOLLOWS:

Tract #1. Beginning at a point on the Section Line 1321.6' feet North of the quarter corner of Sections 8 & 9, T21S,R4W. This point also being the SW corner of the  $N_{\overline{z}}$  of the NW quarter, thence East 792' feet on the 1/16 line, thence South 220' feet, thence West 792' feet, thence North 220' feet to the place of Beginning. Said tract of Land Contains 4.0 acres more or less.

TRACT #2. BEGINNING AT A POINT 1321.6' FEET NORTH AND 792' FEET EAST OF THE QUARTER CORNER BETWEEN SECTIONS 8 & 9, T215, R4W. This point being 792' FEET East of the SW corner of the North North 154.9' FEET, Thence East parallel with the 1/16 line of said NW quarter 1165.8' FEET to the West RIGHT-OF-WAY LINE OF THE ROCK ISLAND R.R., THENCE SOUTHWESTERLY ALONG SAID RAILROAD RIGHT-OF-WAY TO SAID 1/16 LINE, THENCE WEST ALONG SAID 1/16 LINE 1085. FEET TO THE PLACE OF BEGINNING. SAID TRACT OF LAND CONTAINS 4.0 ACRES MORE OR LESS AND THAT THE ACCOMPANYING PLAT IS A TRUE EXHIBIT OF SAID SURVEY.

FRANCIS D. WAGNER
COUNTY ENGINEER
NOPHERSON COUNTY

July 25, 1957

