
## A SURVEY IN THE NEVY SECTION 2, T215, R5W

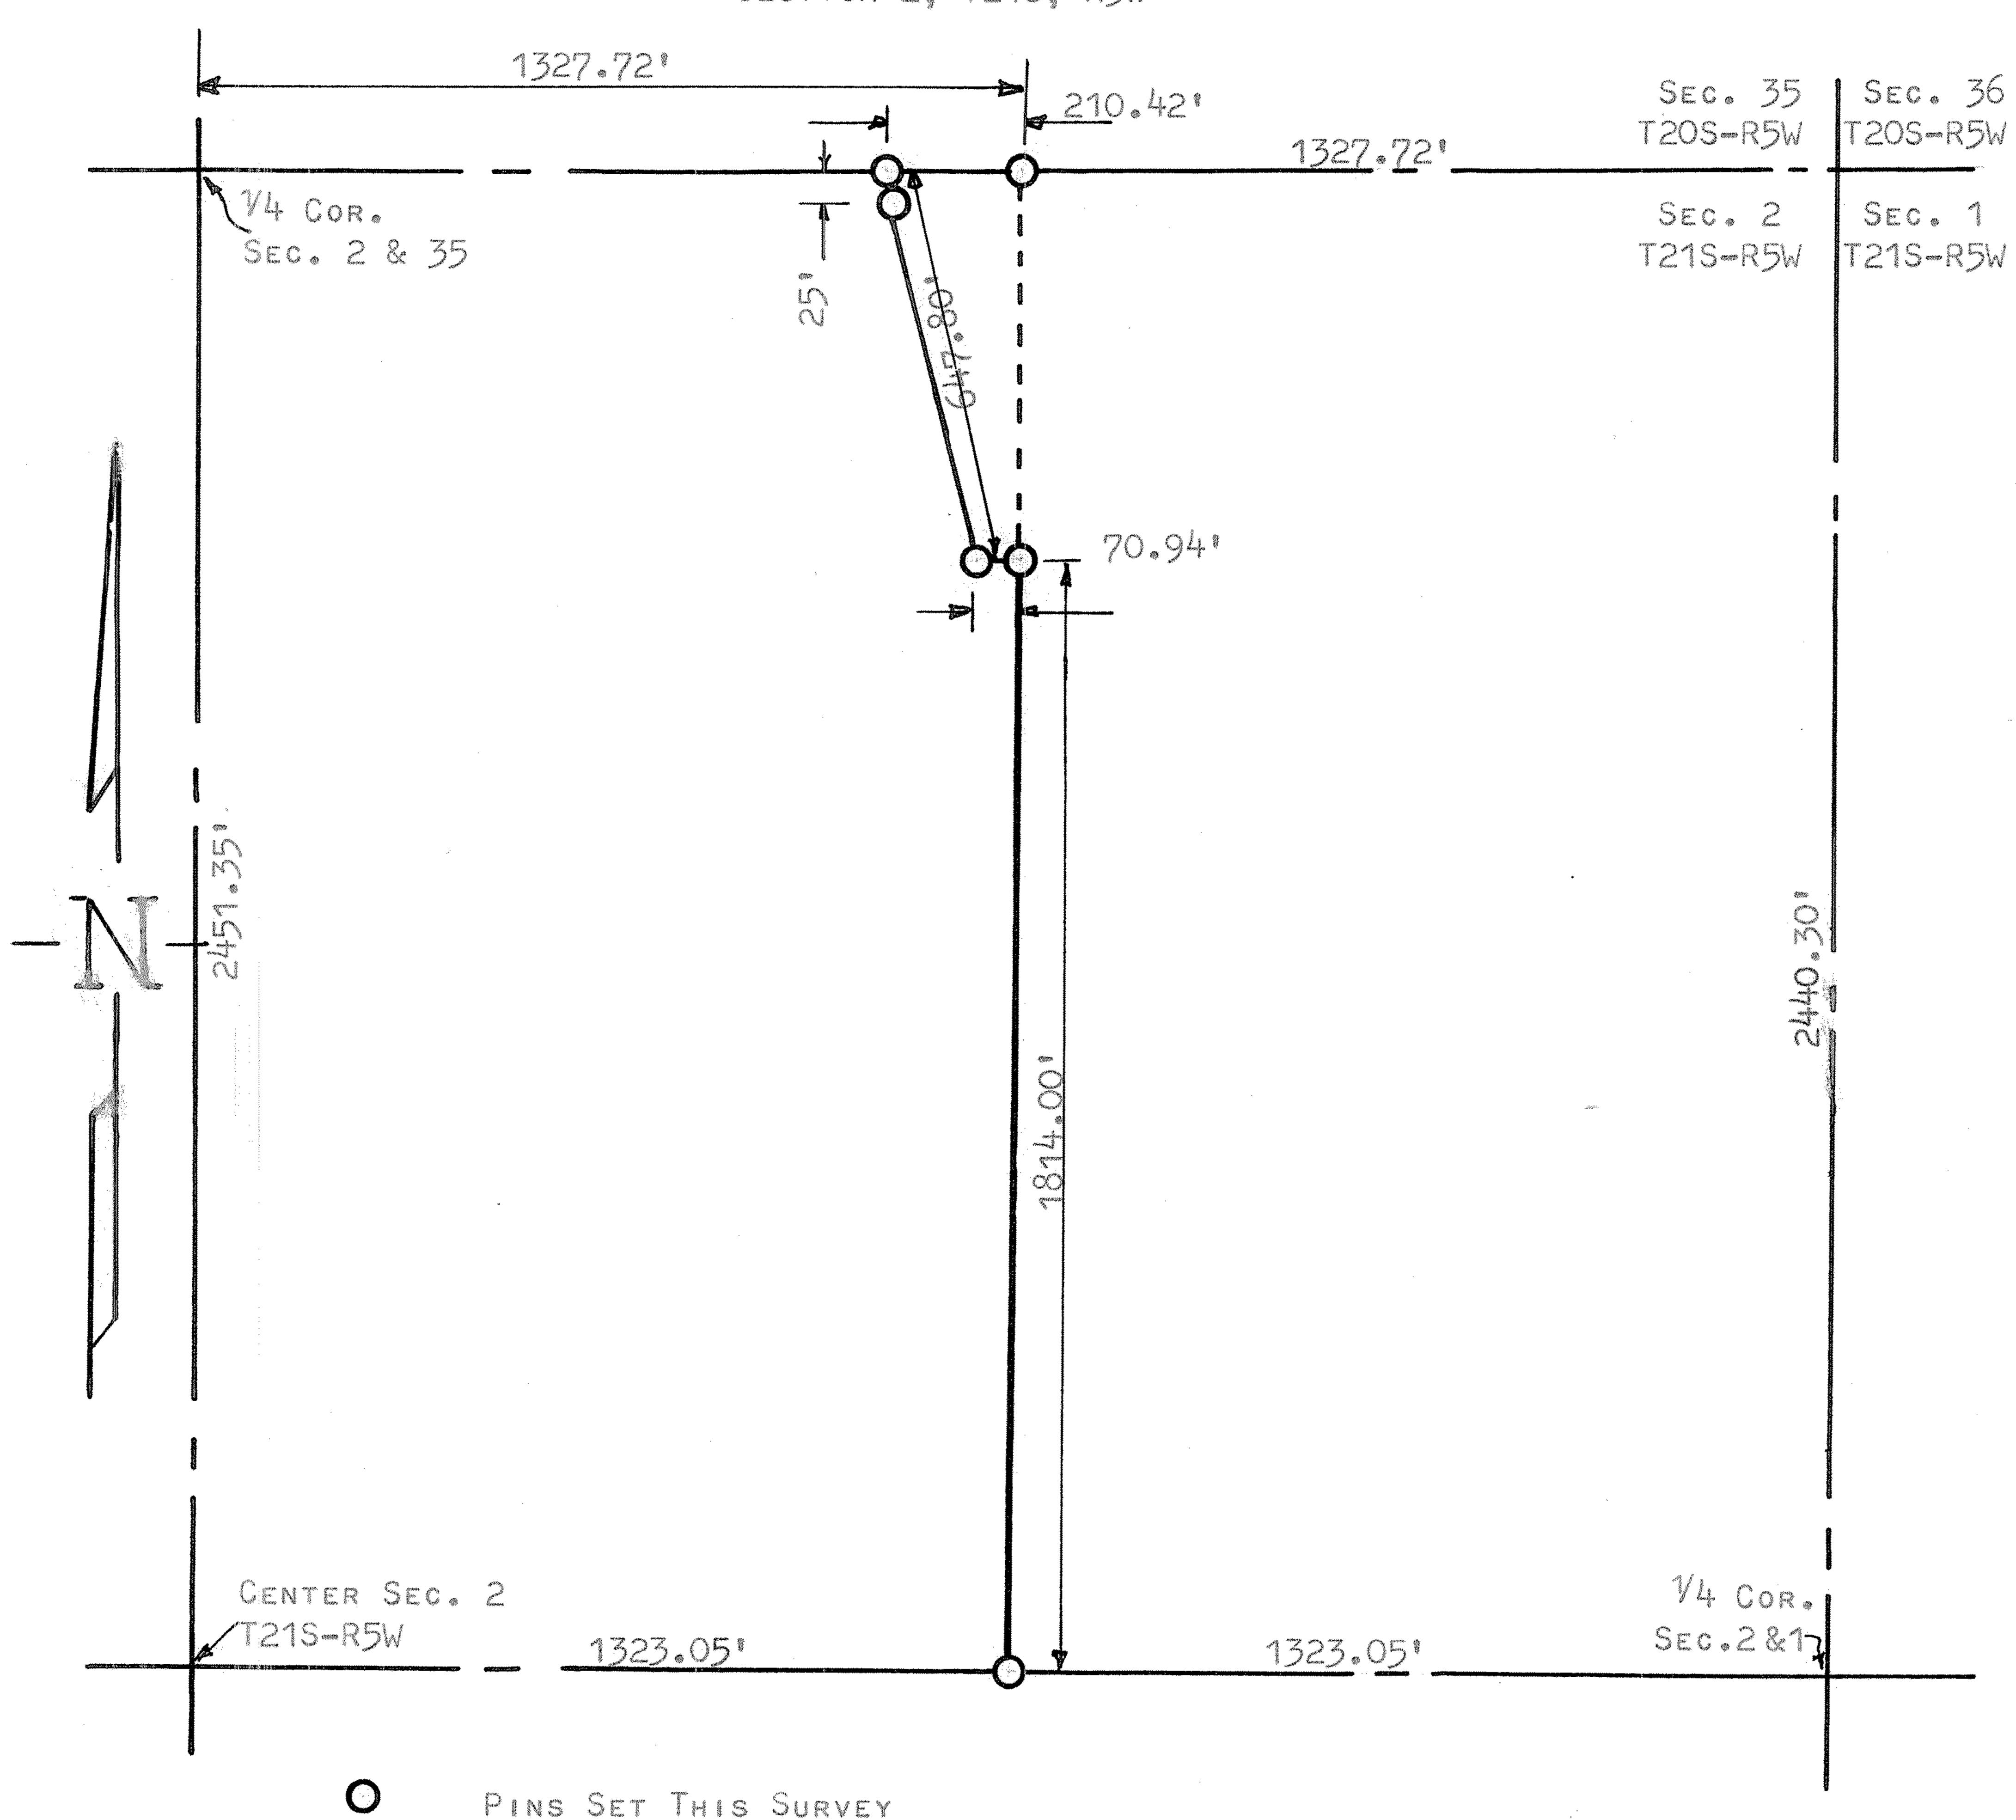

STATE OF KANSAS COUNTY OF MCPHERSON)

I, Francis D. Wagner, County Engineer of McPherson County, Kansas do hereby certify that I did cause to be done on the 15th day of July, 1960 a survey of the  $\rm E^{1/2}$  and a part of the  $\rm W^{1/2}$  of Section 2, T21S, R5W of the 6th P.M. Described as follows:

BEGINNING AT THE NE CORNER OF THE EV2 NEV4 SECTION 2-T21S-R5W; THENCE SOUTH ON THE SECTION LINE 2440.3' FEET TO THE V4 CORNER BETWEEN SEC. 1 & 2; THENCE WEST ON THE V4 SECTION LINE 1323.05' FEET TO THE V16 LINE; THENCE NORTH ON THE V16 LINE 1814.0' FEET; THENCE WEST 70.94' FEET; THENCE N-W 647.8' FEET TO A POINT 210.42' FEET WEST OF THE V16 CORNER BETWEEN THE EV2\*WV2 NEV4 SECTION 2-T21S-R5W; THENCE EAST 1538.14' FEET TO THE PLACE OF BEGINNING.

AND THAT THE ACCOMPANYING PLAT IS A TRUE EXHIBIT OF SAID SURVEY.

July 18, 1960

FRANCIS D. WAGNER
COUNTY ENGINEER
MCPHERSON COUNTY