



GEO HOLCOMB
ASSOCIATES
ENGINEERING SERVICES

PHONE (316) 663-6601 - BOX 23
HUTCHINSON, KANSAS
67501

A survey of the W. 770 feet of a portion of the northwest quarter (NW $\frac{1}{4}$) of Section 30, T21S, R5W of the 6th P.M., described as follows: Commencing at the southwest corner of said NW $\frac{1}{4}$; thence north 86 rods for a place of beginning; thence east 40 rods; thence south 8 rods; thence east to the east line of said NW $\frac{1}{4}$; thence north to the northeast corner of said quarter section; thence west to the northwest corner of said quarter section; thence south to place of beginning; except the east 20 acres of said tract. Containing in all 22.1 acres in McPherson County, Kansas.

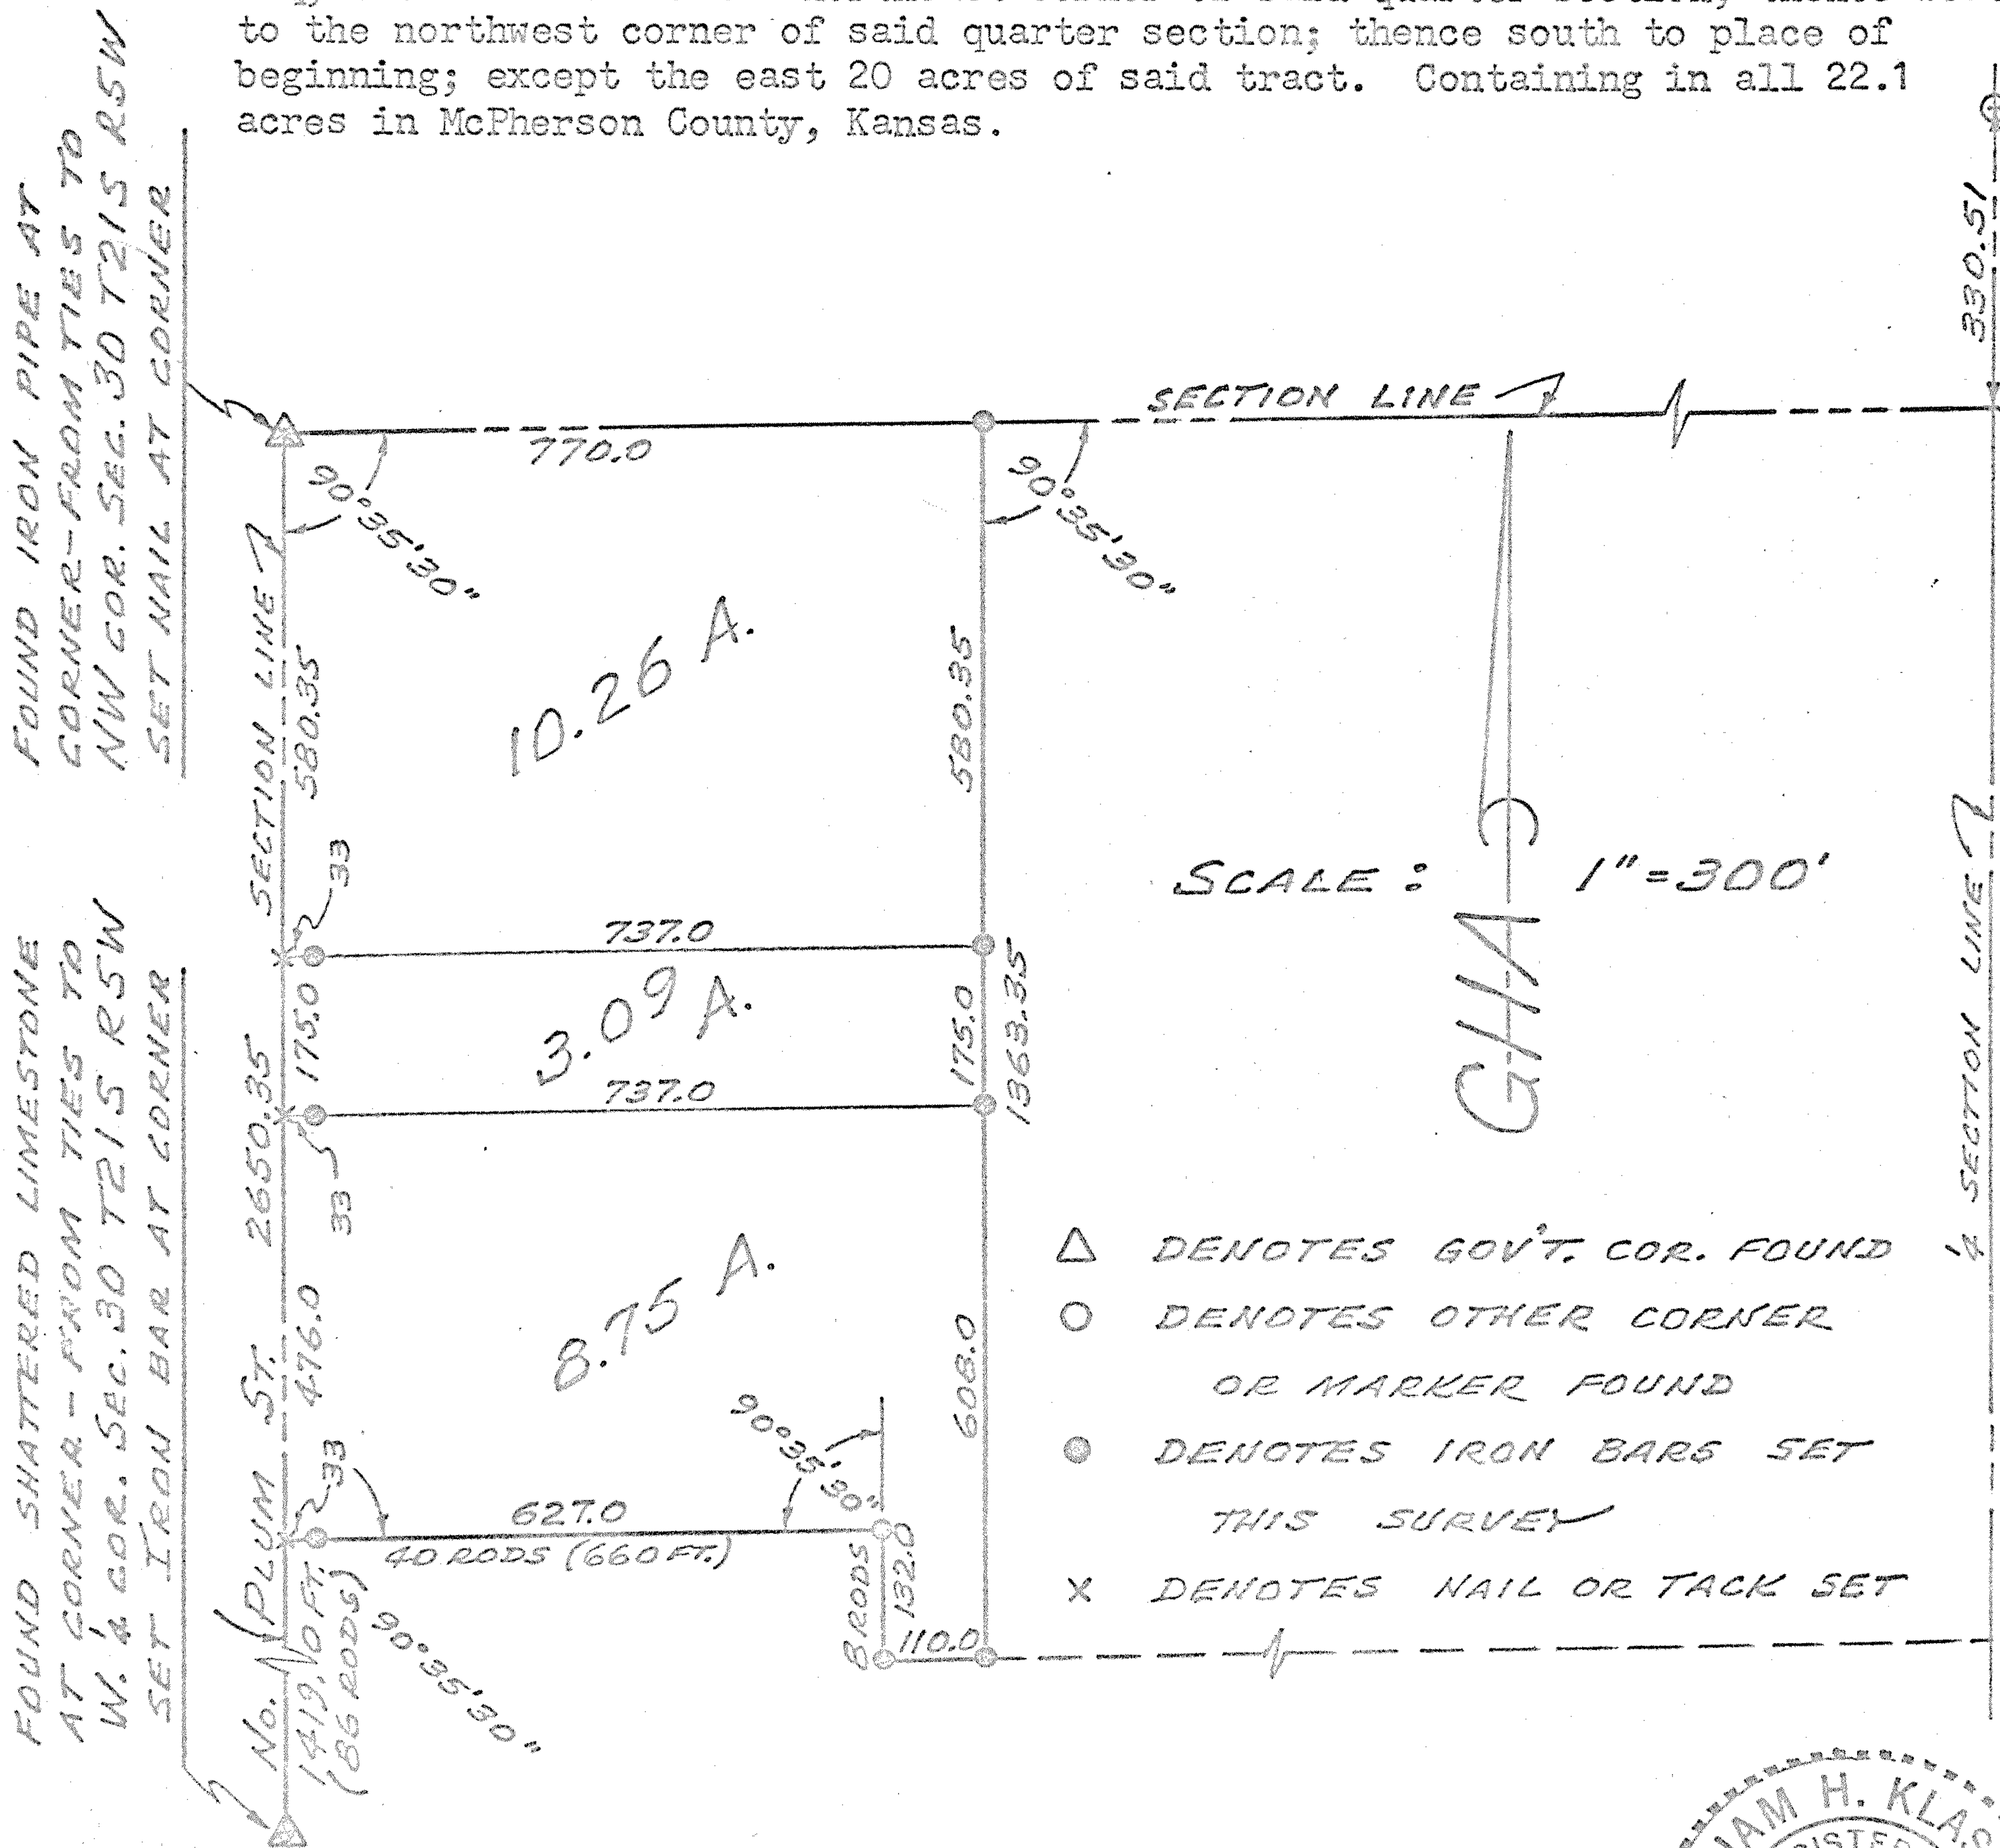

I HEREBY CERTIFY THIS PLAT TO BE A TRUE AND CORRECT REPRESENTATION OF THE ABOVE DESCRIBED LAND AS SURVEYED BY ME THIS 17TH DAY OF OCTOBER, 1972.

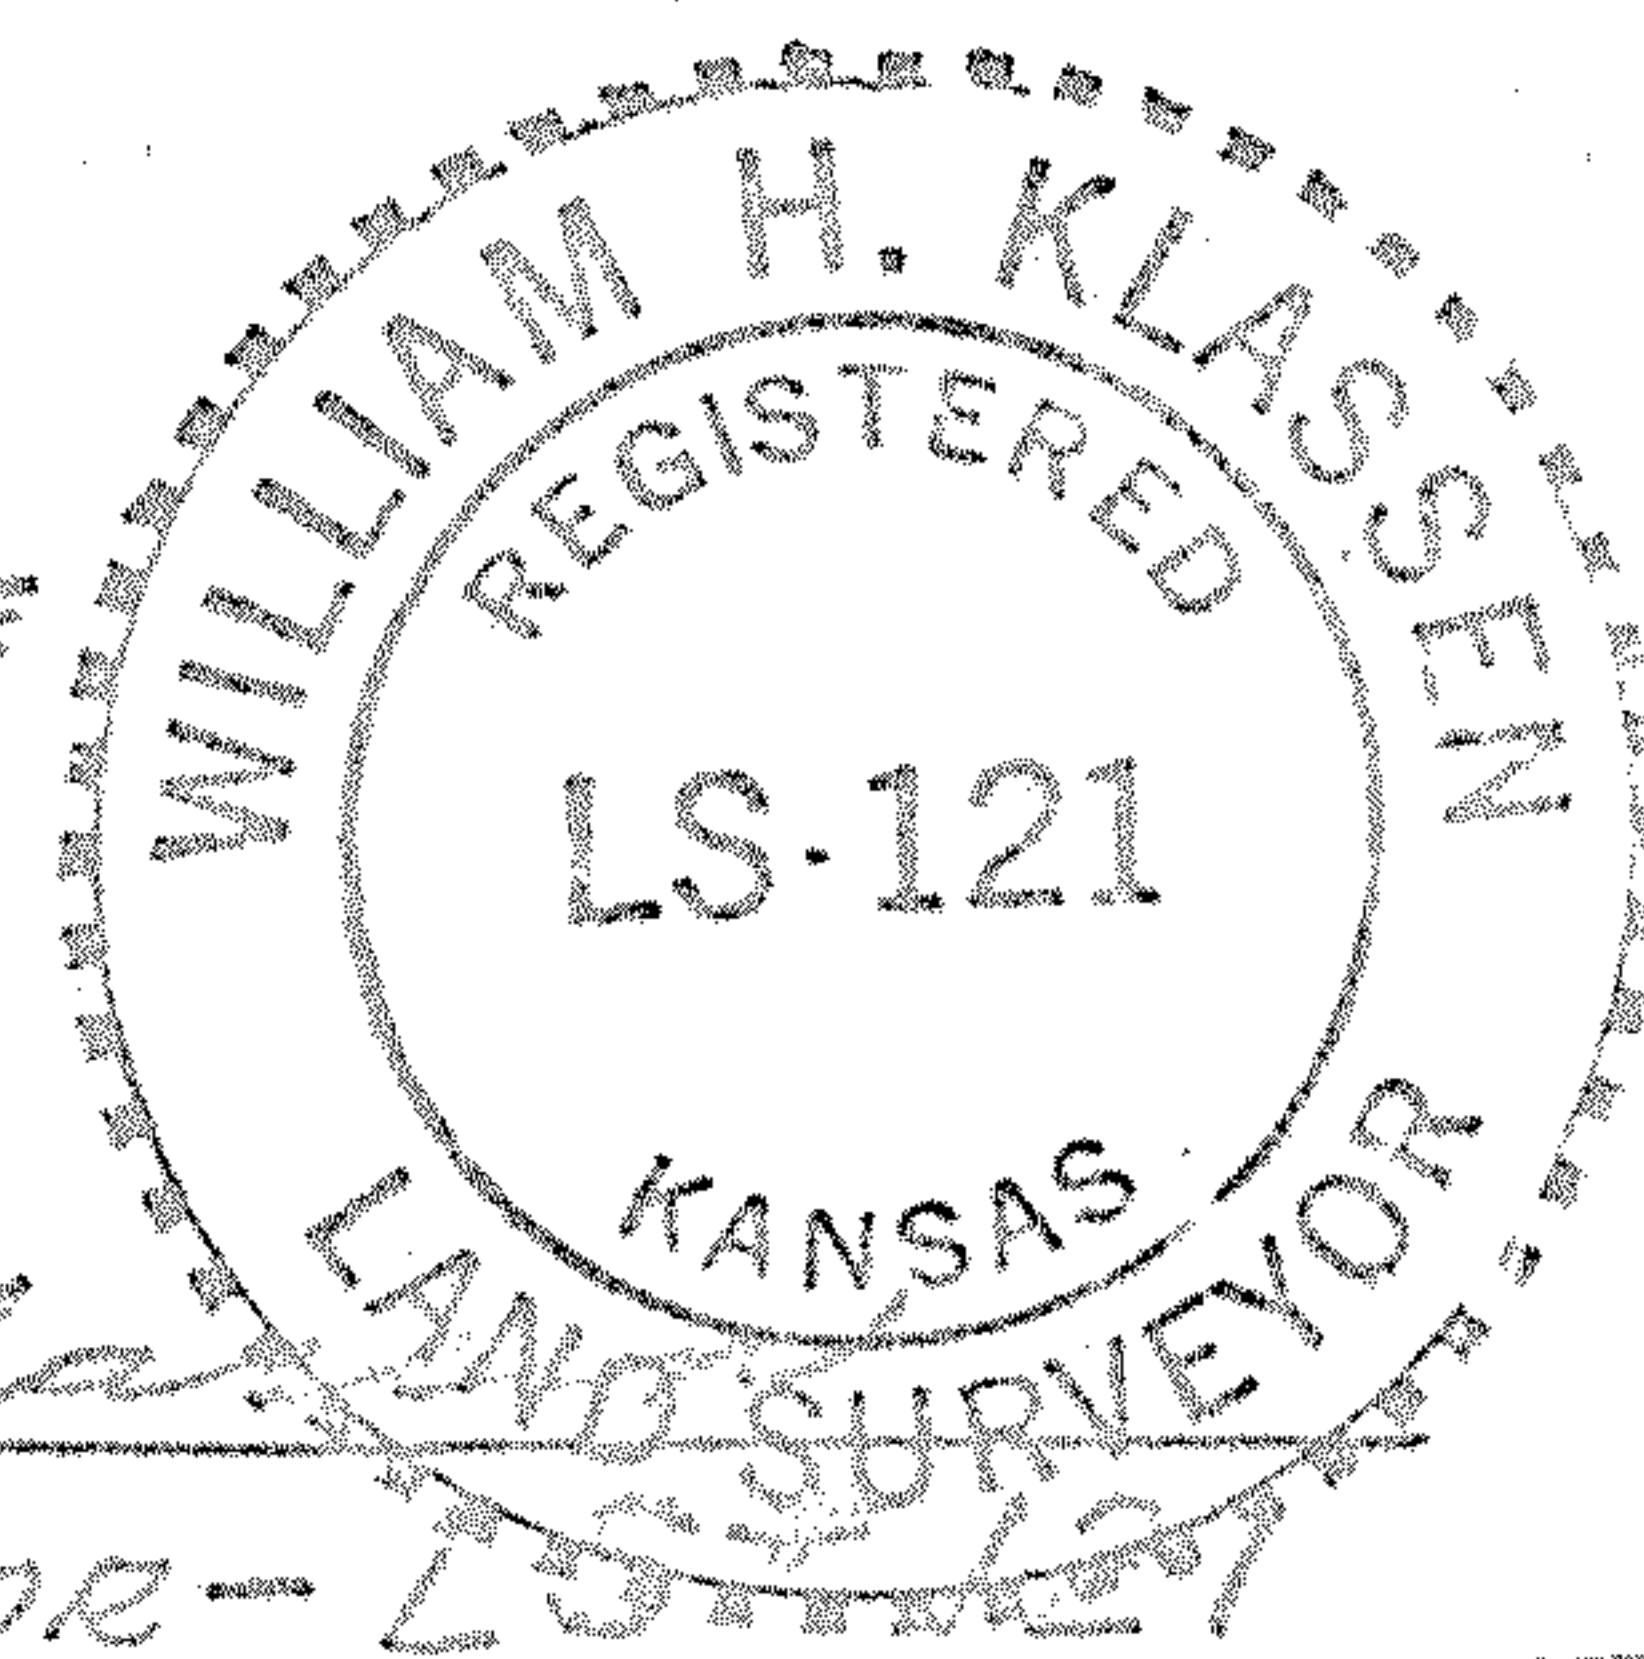

MICROFILM

William H. Klassen
KANSAS LAND SURVEYOR - LS-121