


SET 1/2" I.D. PIPE
(TYPICAL)

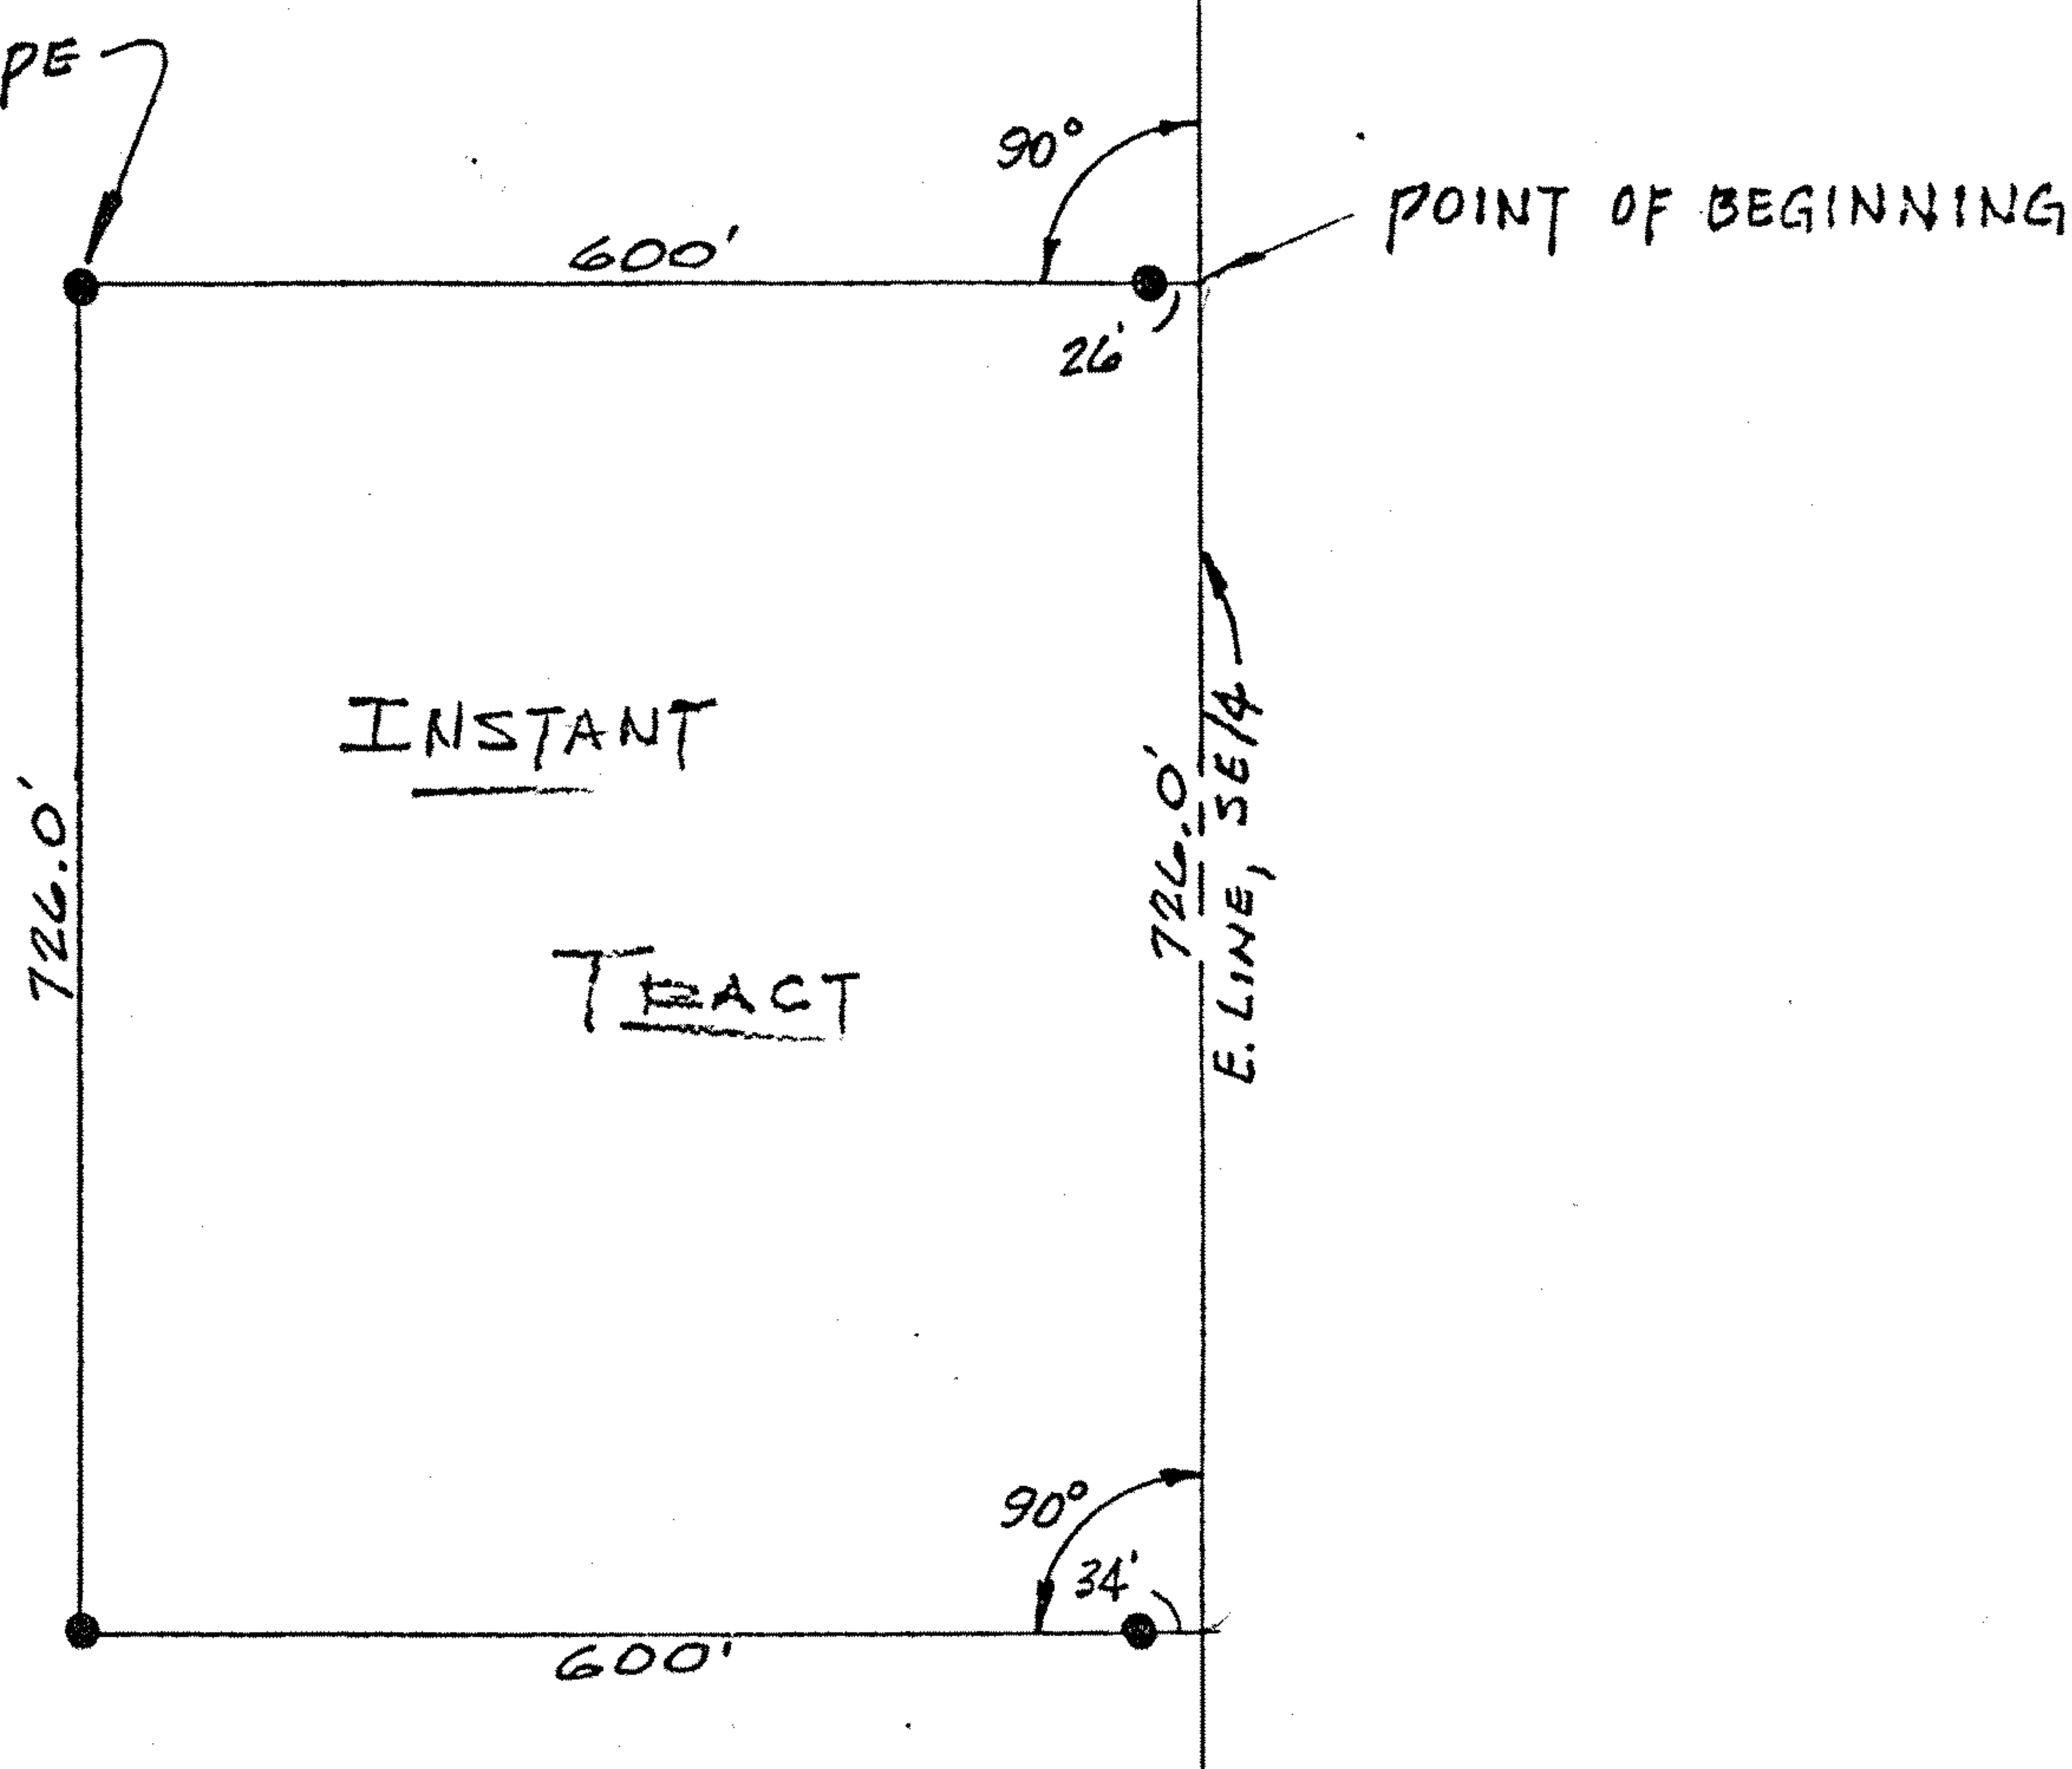

FOUND NE COR., SE/4
(CADASTRAL MARKER)

NOTE: E. LINE, SE/4 WAS
ESTABLISHED FROM CADASTRAL
SURVEY DATA AND CORNERS
(E. 1/4 COR. & NE COR. SEC. 13)
FOUND.


INSTANT

TRACT

PLAN

1" = 200'

I HEREBY CERTIFY THIS DRAWING TO BE THE TRUE PLAT OF
A SURVEY PERFORMED UNDER MY DIRECTION OF A TRACT OF LAND
IN THE SOUTHEAST QUARTER (SE/4) OF SECTION 13, TOWNSHIP 17
SOUTH, RANGE 4 WEST OF THE 6th P.M., McPHERSON COUNTY,
KANSAS WHICH IS MORE PARTICULARLY DESCRIBED AS FOLLOWS:
BEGINNING AT A POINT ON THE EAST LINE OF SAID SE/4 AND 525.0 FEET
SOUTH OF THE NORTHEAST CORNER THEREOF; THENCE
SOUTH ALONG SAID EAST LINE, 726.0 FEET; THENCE WEST ON
A LINE WHICH IS AT RIGHT ANGLES TO SAID EAST LINE, 600.0 FEET;
THENCE NORTH AND PARALLEL WITH SAID EAST LINE, 726.0 FEET;
THENCE EAST ON A LINE WHICH IS AT RIGHT ANGLES TO SAID EAST
LINE, 600.0 FEET TO THE POINT OF BEGINNING, SAID TRACT CON-
TAINING 10.0 ACRES.

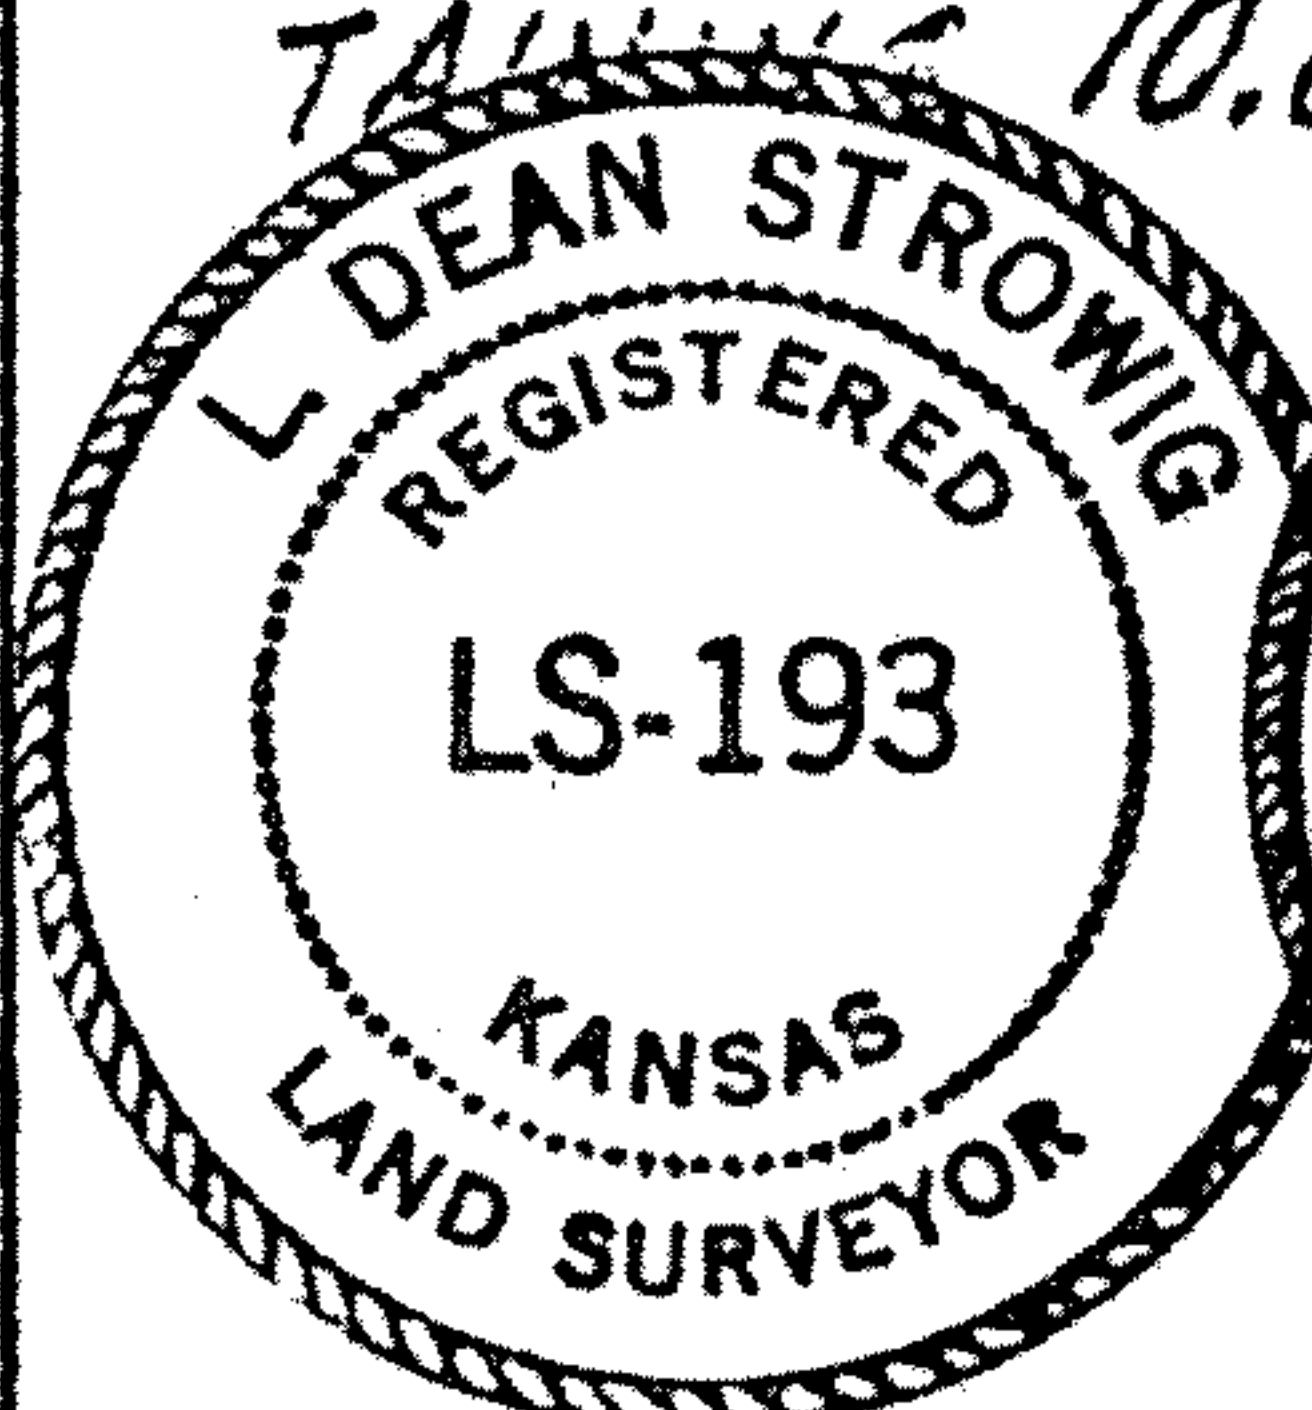

L. DEAN STROWER
1211 SUNRISE DR.
SALINA, KS. 67401

PLAT OF SURVEY
OF

TRACT IN SE/4, SEC. 13-17-4W
McPHERSON COUNTY, KANSAS
19 May 1979

046-13