


DESCRIPTION

A tract in the Southeast quarter of Section 7,
T.17 S., R.4 W. of the 6th P.M. described as follows:

Commencing at the Southeast corner of the S.E. $\frac{1}{4}$
of Section 7, T.17 S., R.4 W. of the 6th P.M.; thence
North along the East line of said S.E. $\frac{1}{4}$ 1399.00 ft.;
thence with a deflection angle 90°00'00" left-West
467.00 ft. for a place of beginning; thence continuing
West without deflection 146.00 ft.; thence with
90°00'00" deflection angles as follows: left-South
243.00 ft.; left-East 146.00 ft.; left-North 243.00 ft.;
to the place of beginning containing 0.81 acre in
McPherson County, Kansas subject to any easements of
record.

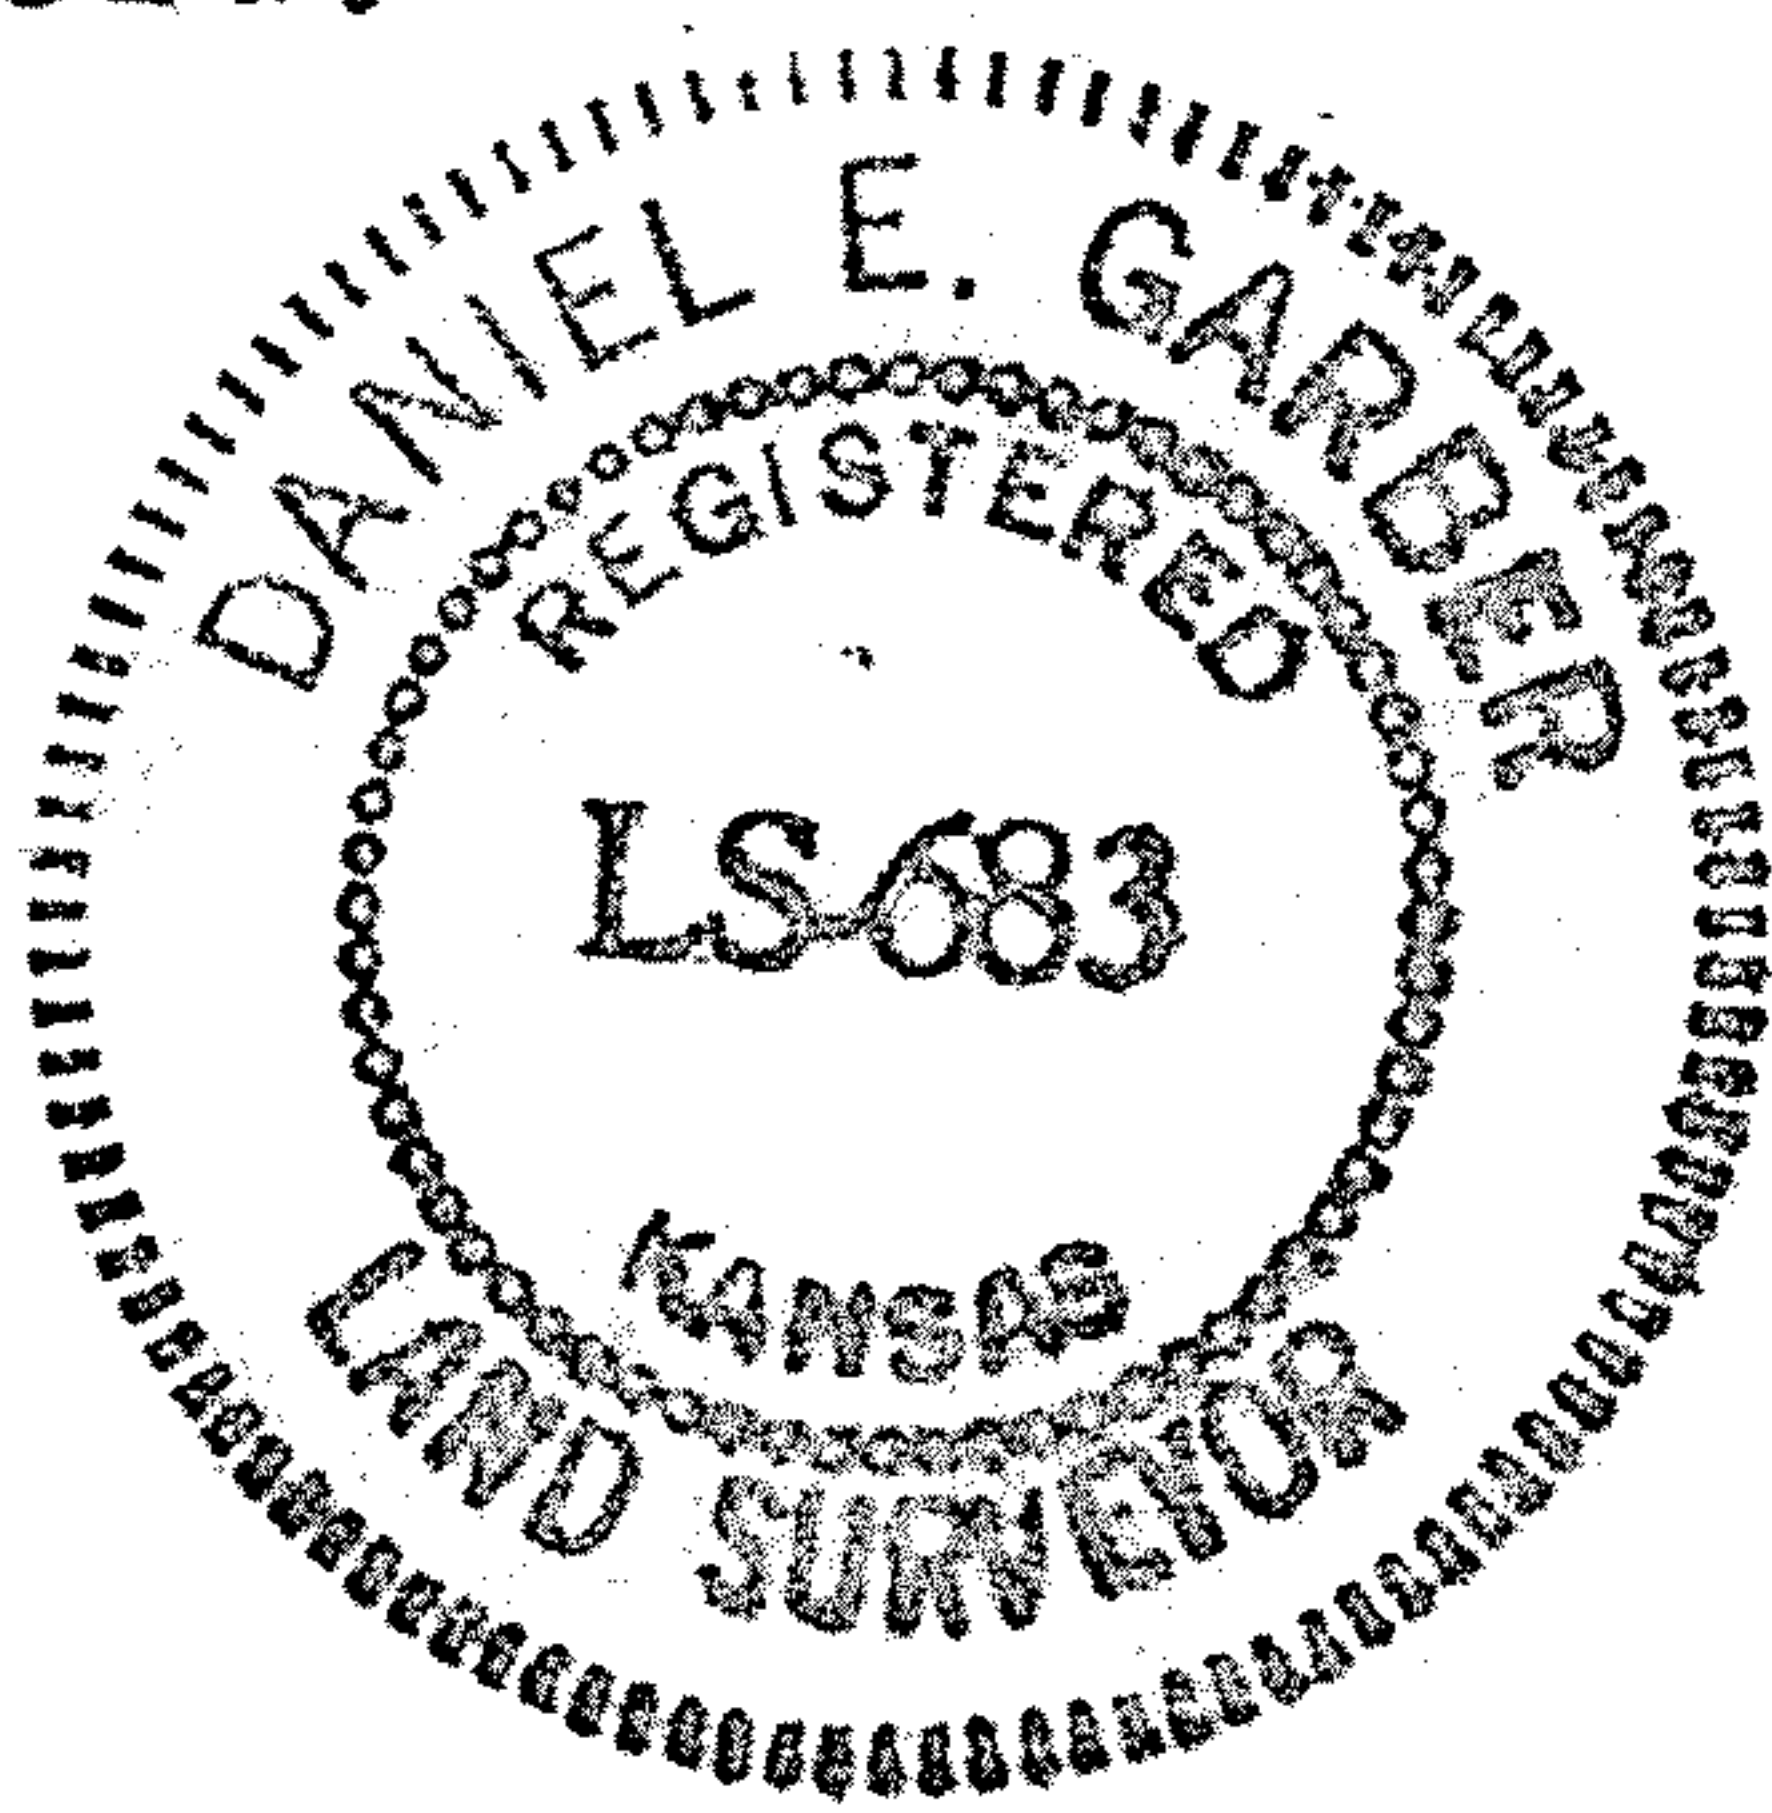

Daniel E. Garber