


DESCRIPTION

A tract in the Southeast quarter of Section 7,
T.17 S., R.4 W. of the 6th P.M. described as follows:

Commencing at the Southeast corner of the S.E. $\frac{1}{4}$
of Section 7, T.17 S., R.4 W. of the 6th P.M.; thence
North along the East line of said S.E. $\frac{1}{4}$ 894.00 ft.
for a place of beginning; thence continuing North
without deflection 505.00 ft.; thence with 90°00'00"
deflection angles as follows: left-West 467.00 ft.;
left-South 505.00 ft.; left-East 467.00 ft. to the
place of beginning containing 5.41 acres in McPherson
County, Kansas subject to a road right-of-way easement
across the East 33.00 ft. thereof and any other
easements of record.

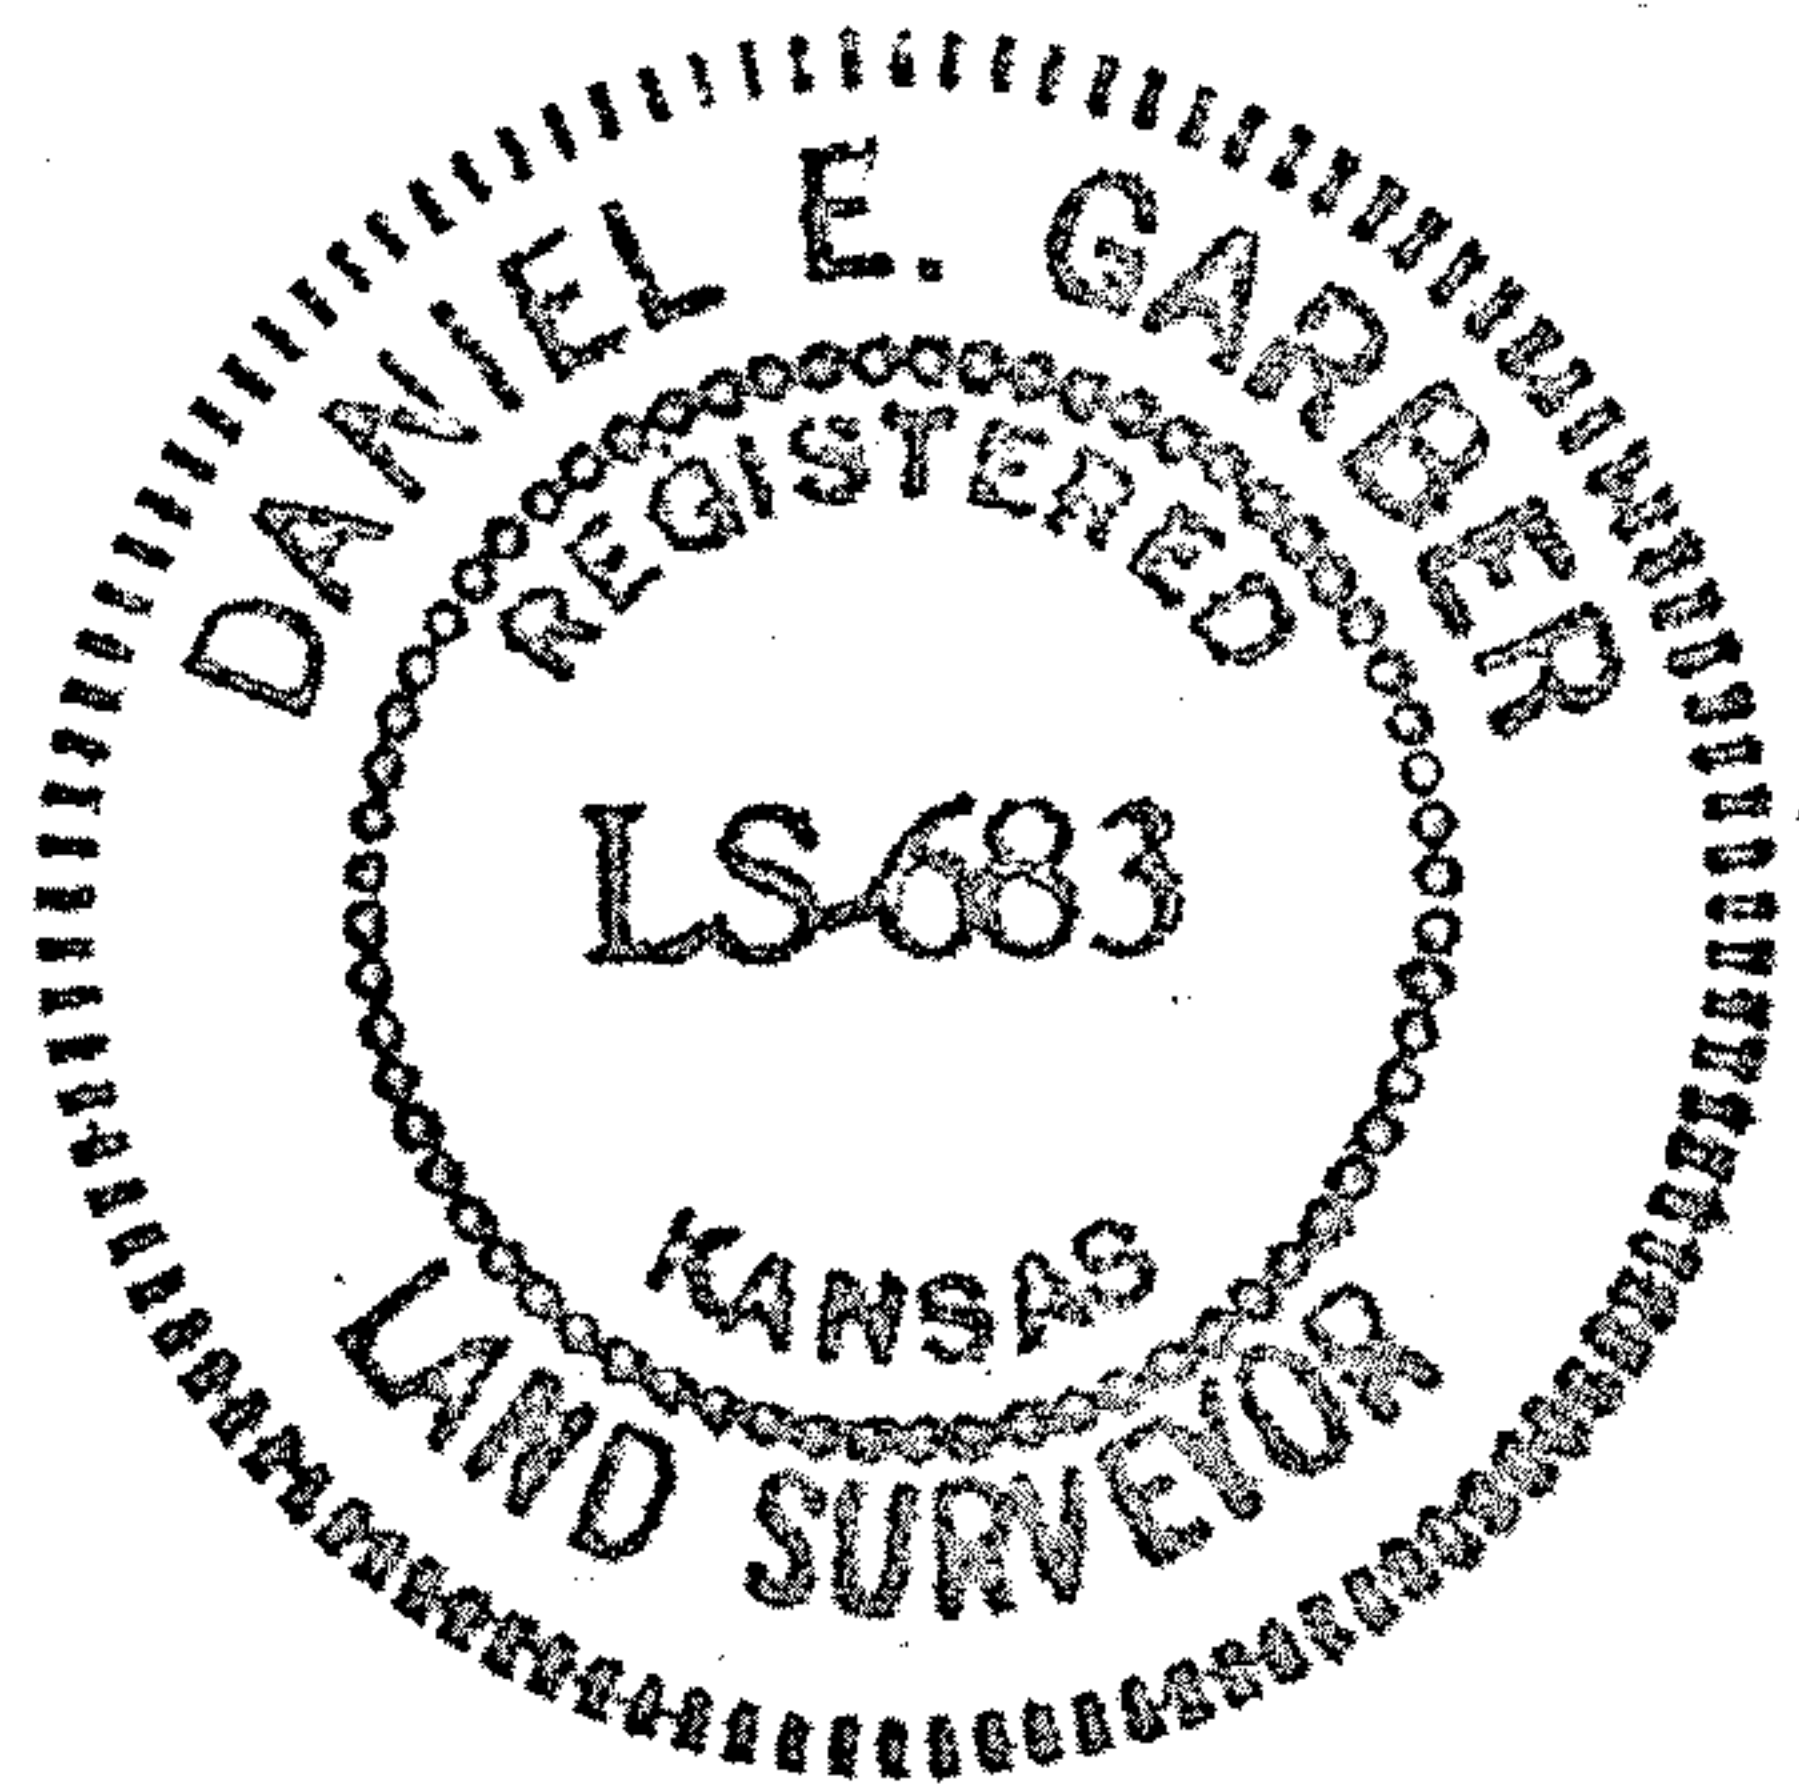

Daniel E. Garber