
TRYORS CHRITHICATH,

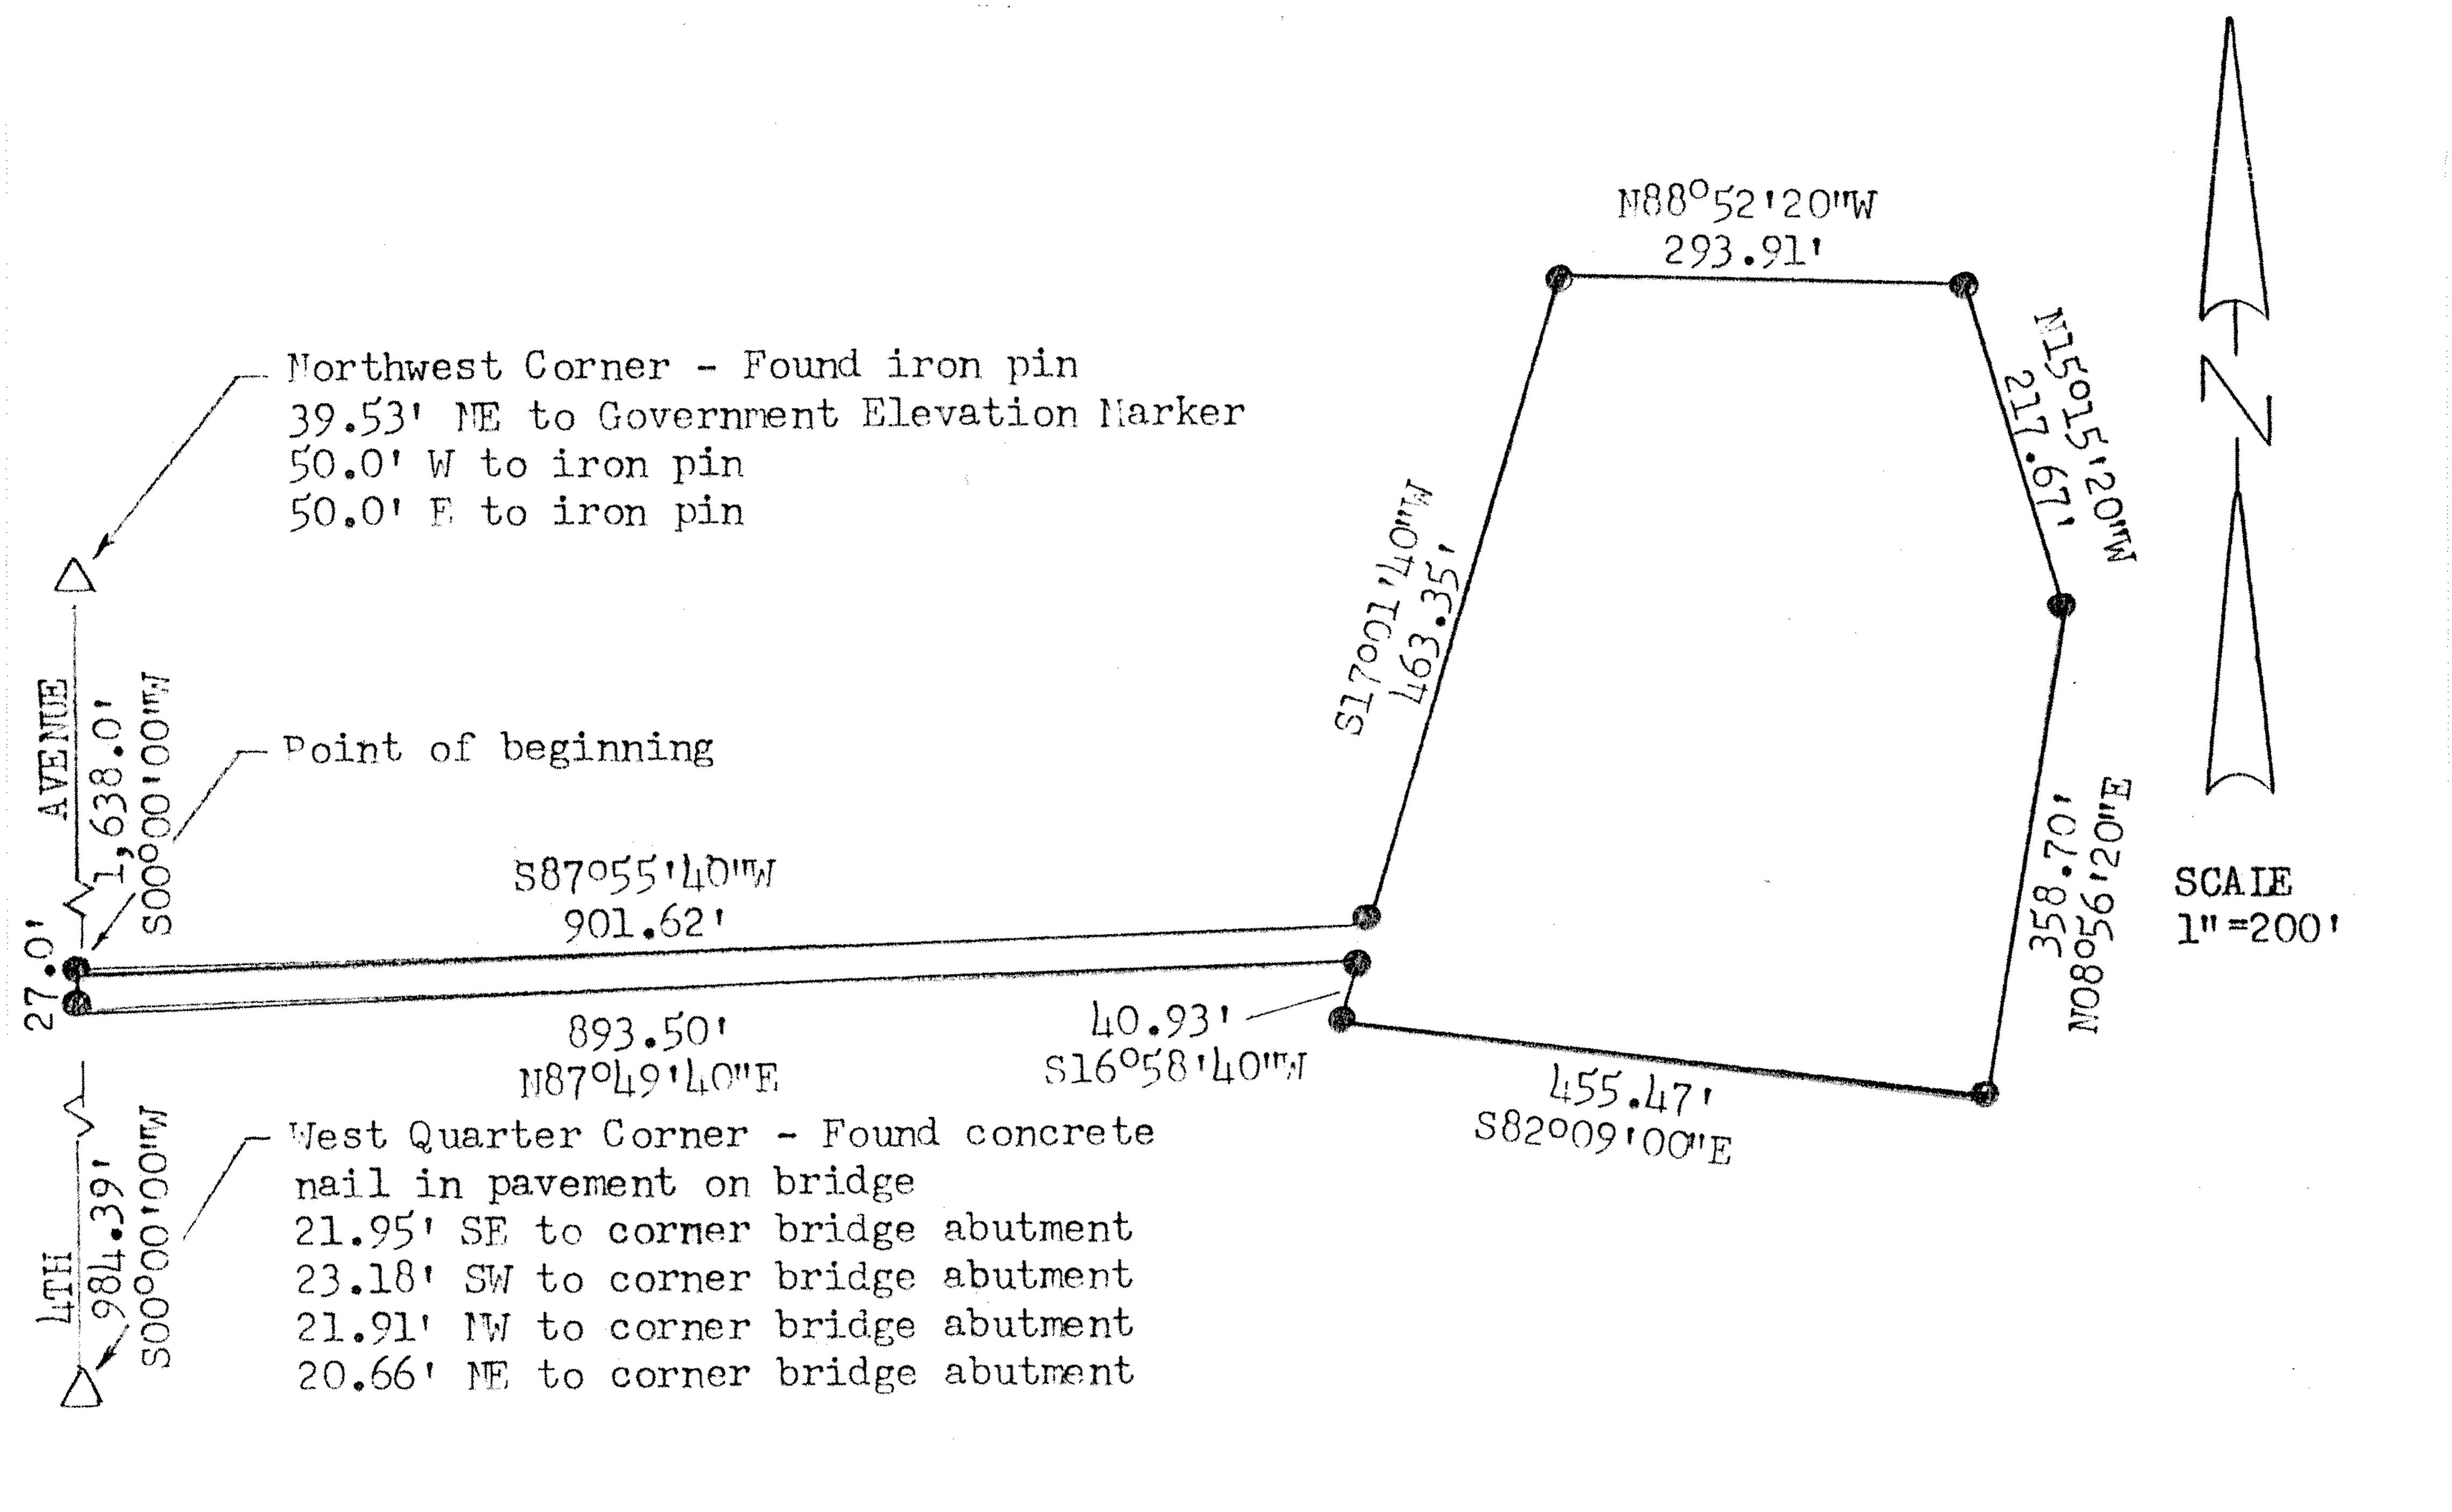

ADDRESS:

2768 LITH Avenue

DESCRIPTION:

A tract of land located in the Northwest Quarter (NV4) of Section Fourteen (Щ), Township 17 South, Range 5 West of the 6th Principal Meridian in McPherson County, Kansas, more particularly described as follows: Beginning on the West line of said Northwest Quarter (M/4) 1,638.0 feet South of the Northwest Corner, thence continuing South along the West line on an assumed bearing of S00°00'00'W a distance of 27.0 feet; thence N87%19140"E a distance of 893.50 feet; thence S16%58140"W a distance of 40.93 feet; thence S82009'00"E a distance of 455.47 feet; thence NO8056'20"E a distance of 358.70 feet; thence N15015'20"W a distance of 217.67 feet; thence N88°52'20"W a distance of 293.91 feet; thence S17°01'40"W a distance of 463.35 feet; thence S87°55'40"W a distance of 901.62 feet to the point of beginning. Said tract of land contains 5.55 acres more or less subject to easements and restrictions of record.

I hereby certify that this drawing of a survey performed under my direction on the 15th day of March, 2002, to be true and correct to the best of my knowledge and belief.

LEGEND:

Corners found Property corners set - 🐠 (½' rebar w/ Kriegbaum 160 cap) Bernie Kriegbaum 437 Fairdale Road Salina, Kansas

Telephone: 785-827-7882

