


# Plat of Survey

Heller Boundary Surveys, W. B. Heller, L.S. 1202, 863 S. 9<sup>th</sup>, Salina, KS 67401 Ph: 1-620-245-8023

Smoky Valley Road  
 N.W. Cor. Sec. 26, T17S-R5W  
 Found: 5/8" rebar  
 Origin: unknown


2,717.22'(R)  
 2,719.41'(cm)  
 N89°55'48"E  
 P.O.B.

N. 1/4 Cor., Sec. 26, T17S-R5W  
 Found: B.L.M. Brass cap on steel post  
 Origin: B.L.M.

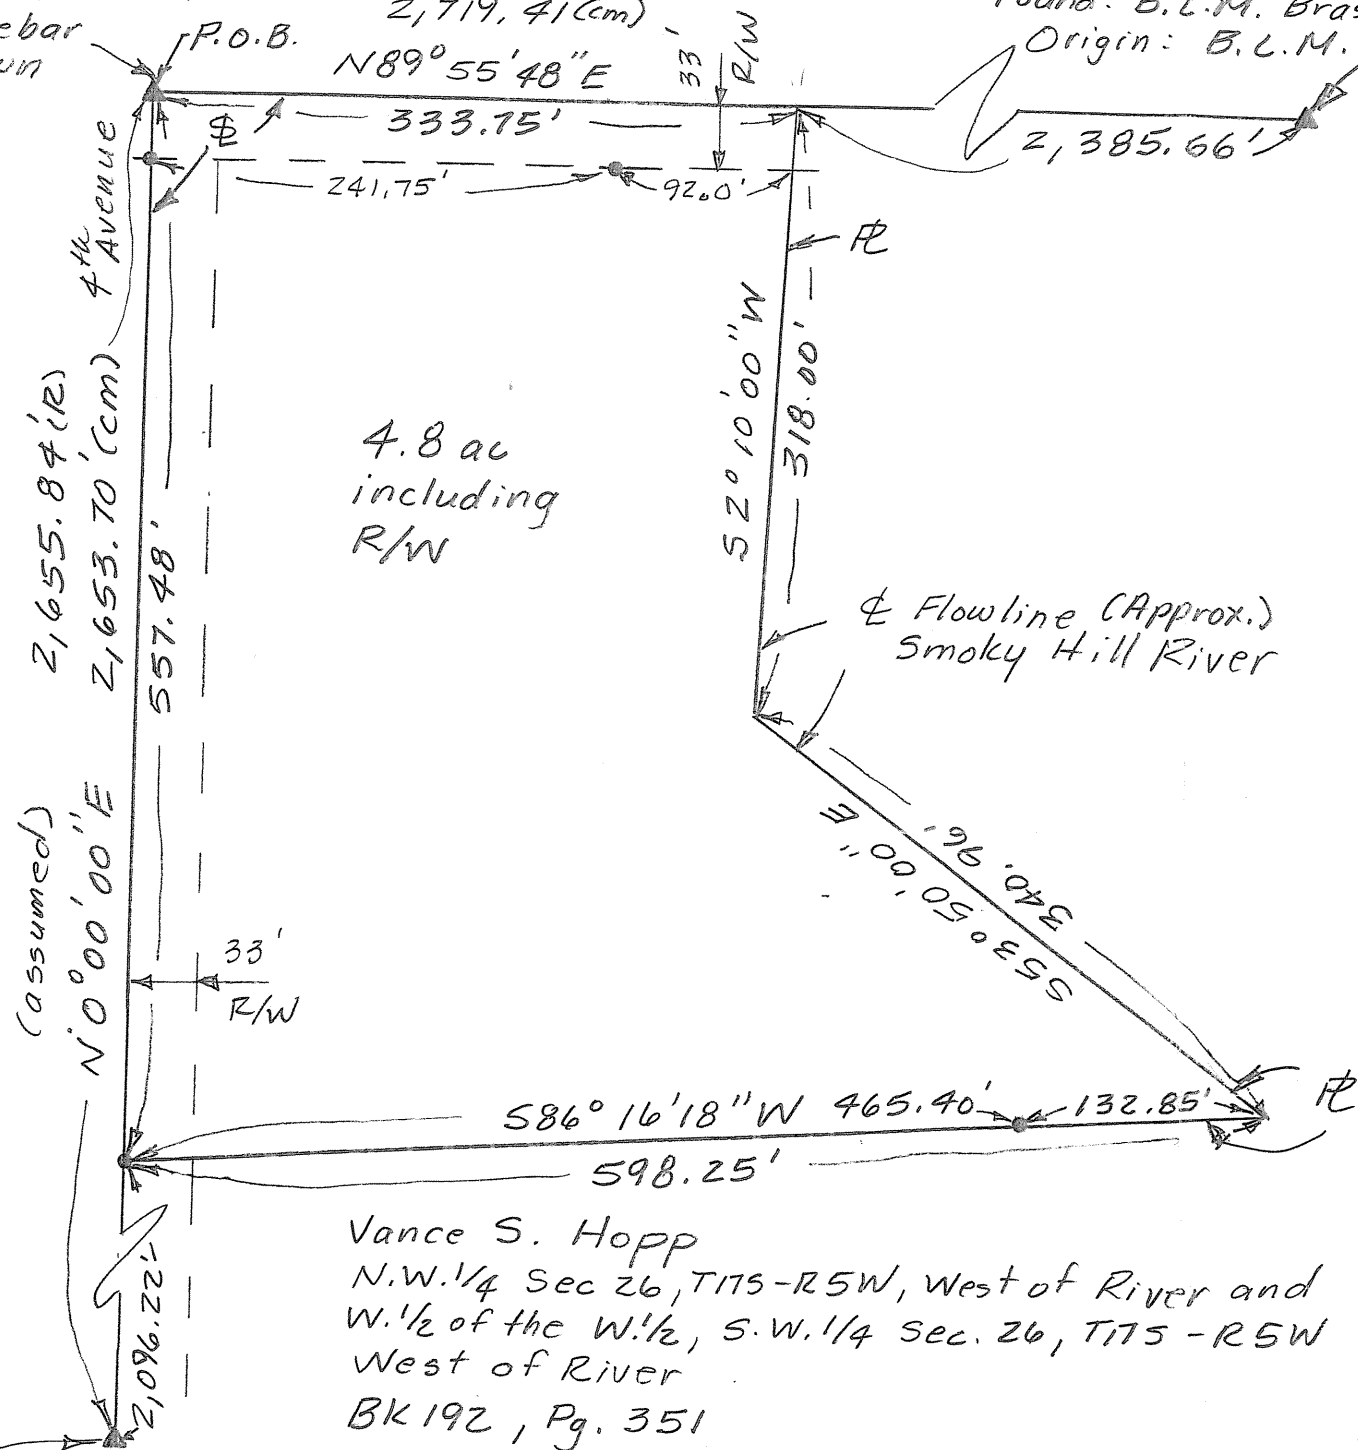

Legend:

- ▲ = section corner found
- = 1/2" x 24" rebar i I.D. cap set
- P.O.B. = point of beginning
- ⌘ = section line
- ⌘ = property line
- (R) = record distance
- (cm) = calculated/measured distance
- R/W = public road right of way

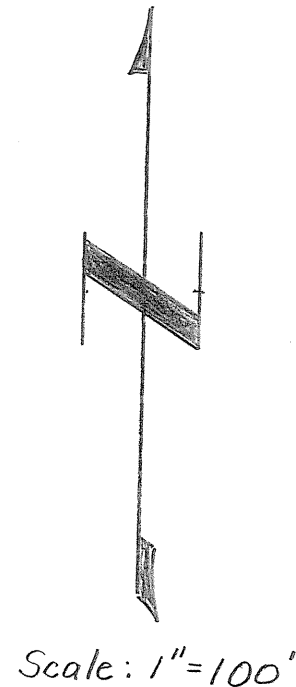

Date: December 6, 2008

For: Vance S. Hopp  
 765 Comanche Avenue  
 Salina, KS 67401

Note: See certificate of survey for legal description. All distances are calculated/measured. Pg. 2/2