
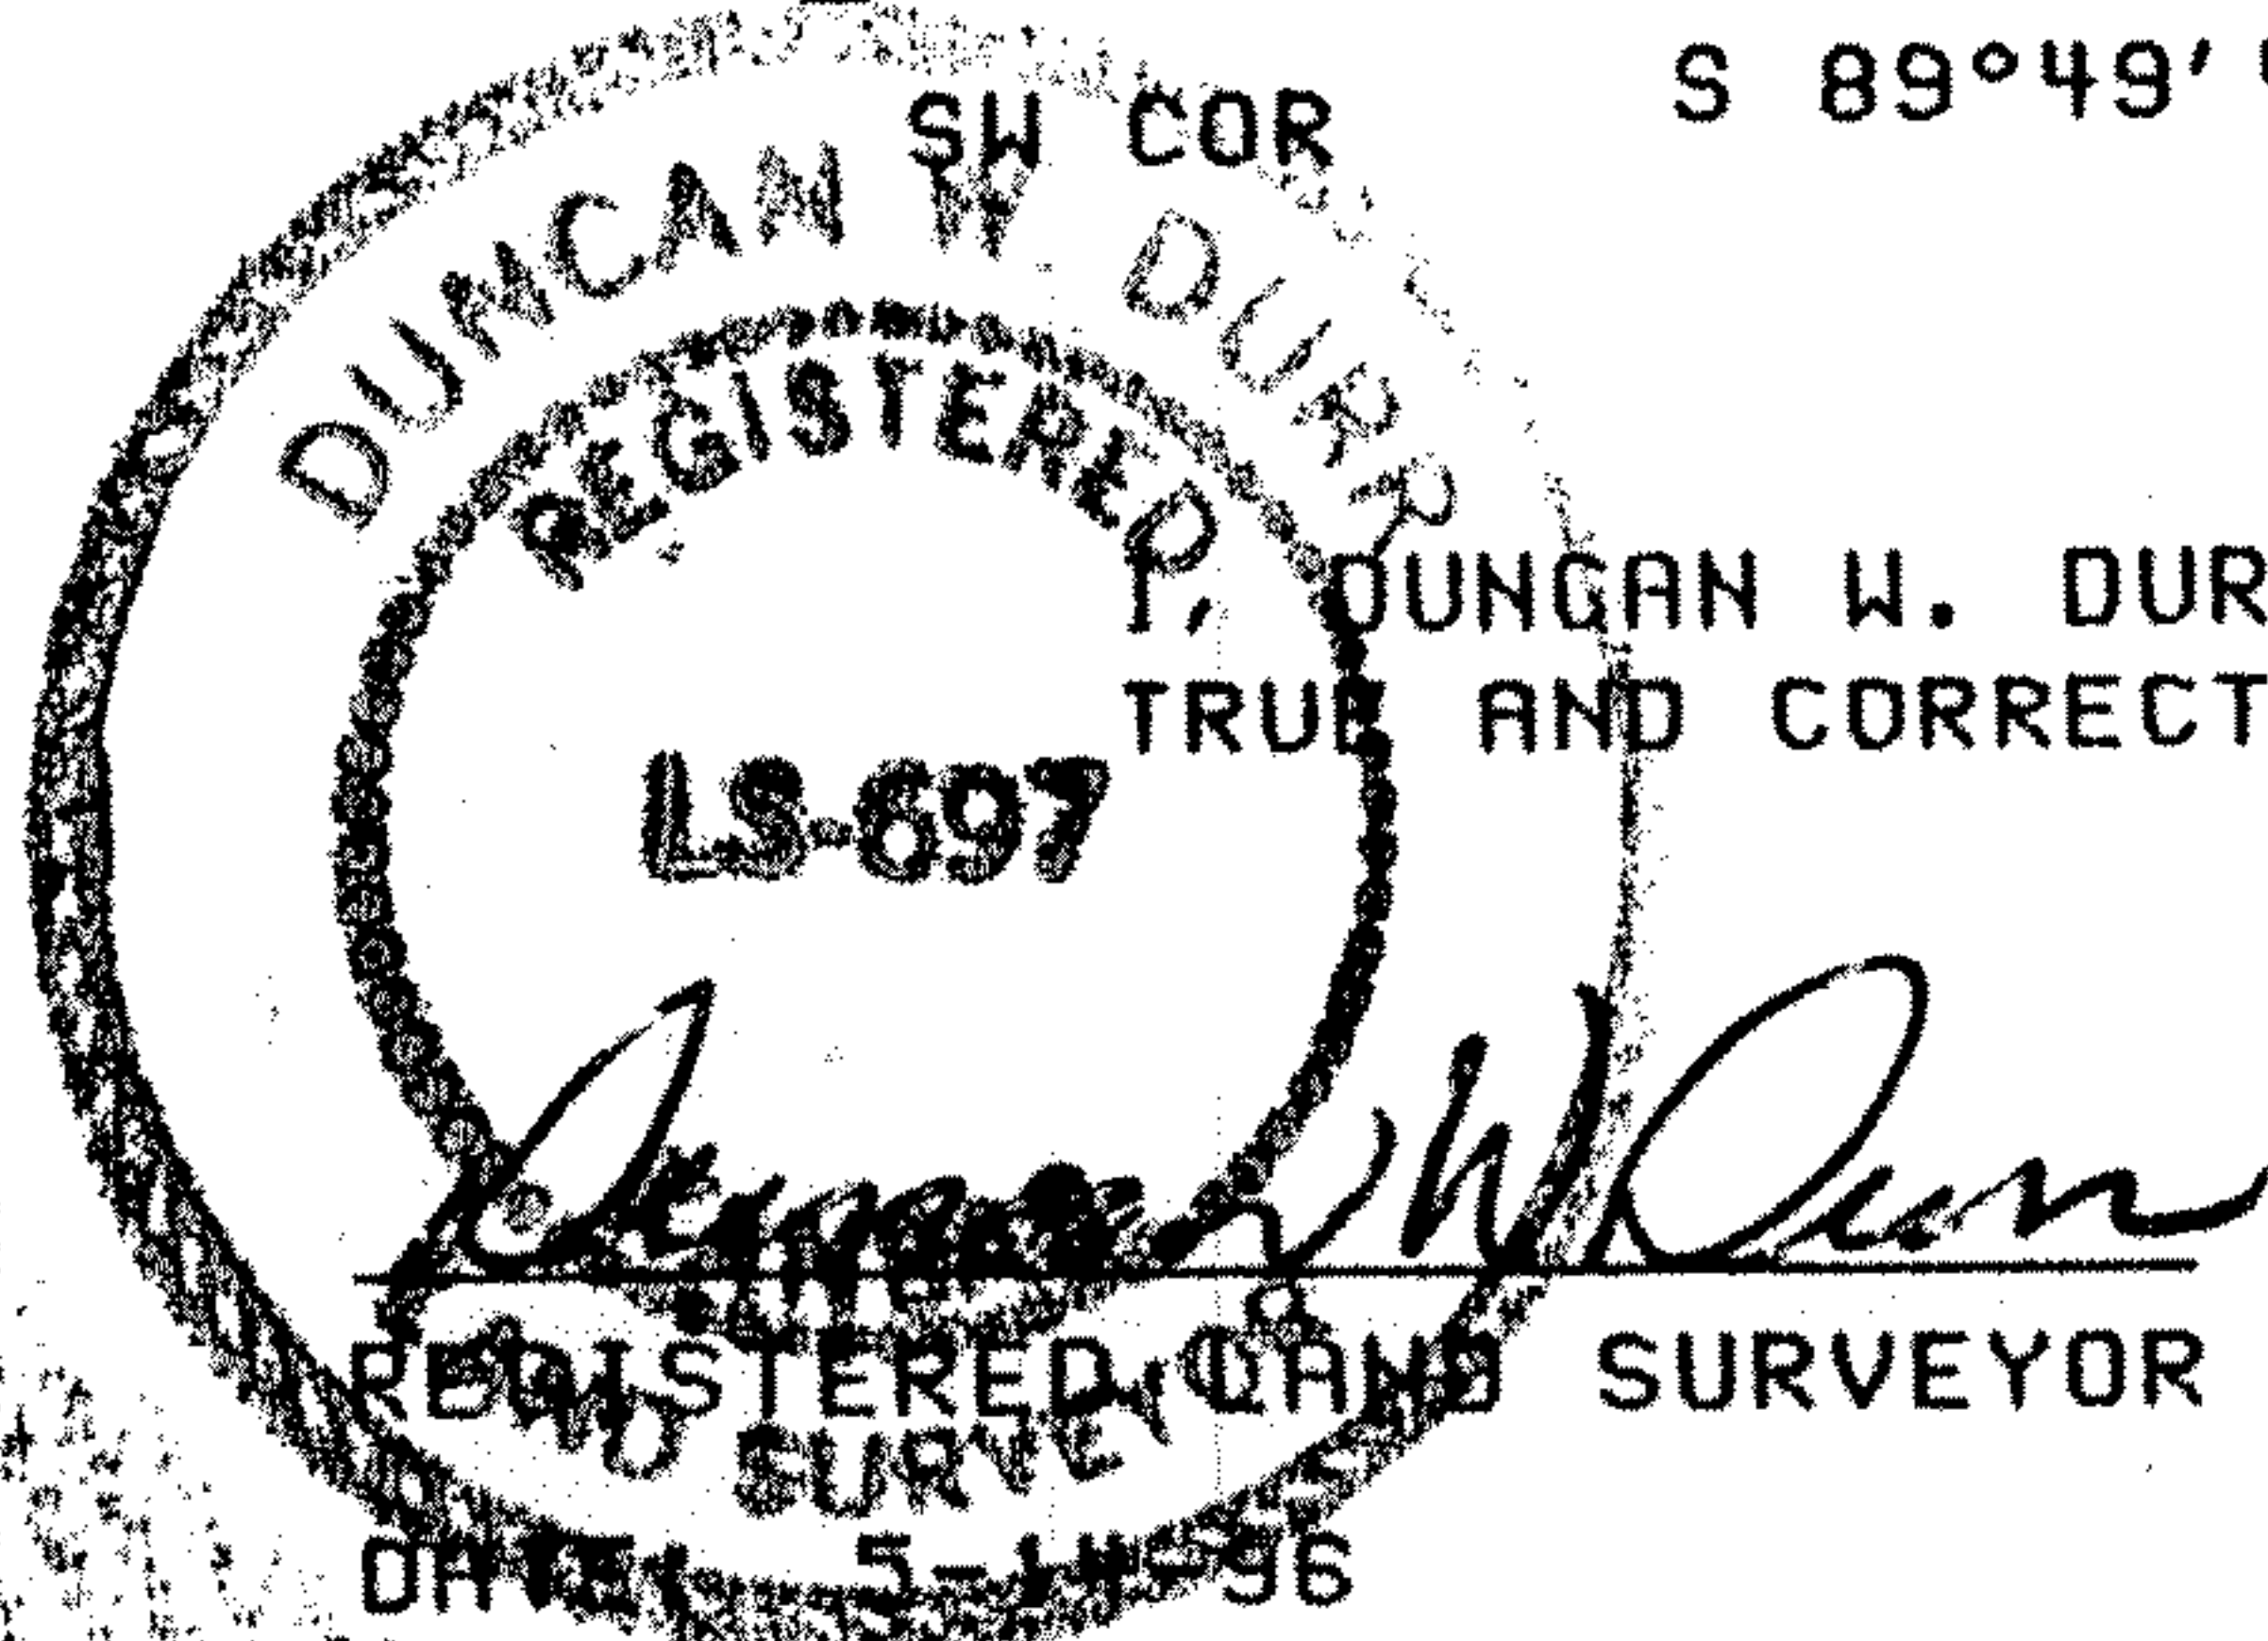


DURR ENGINEERING,
ENGINEERING, SURVEYING, PLANNING, & DEVELOPMENT

525 HOWARD
HUTCHINSON, KS. 67501
PHONE: 316-663-9613

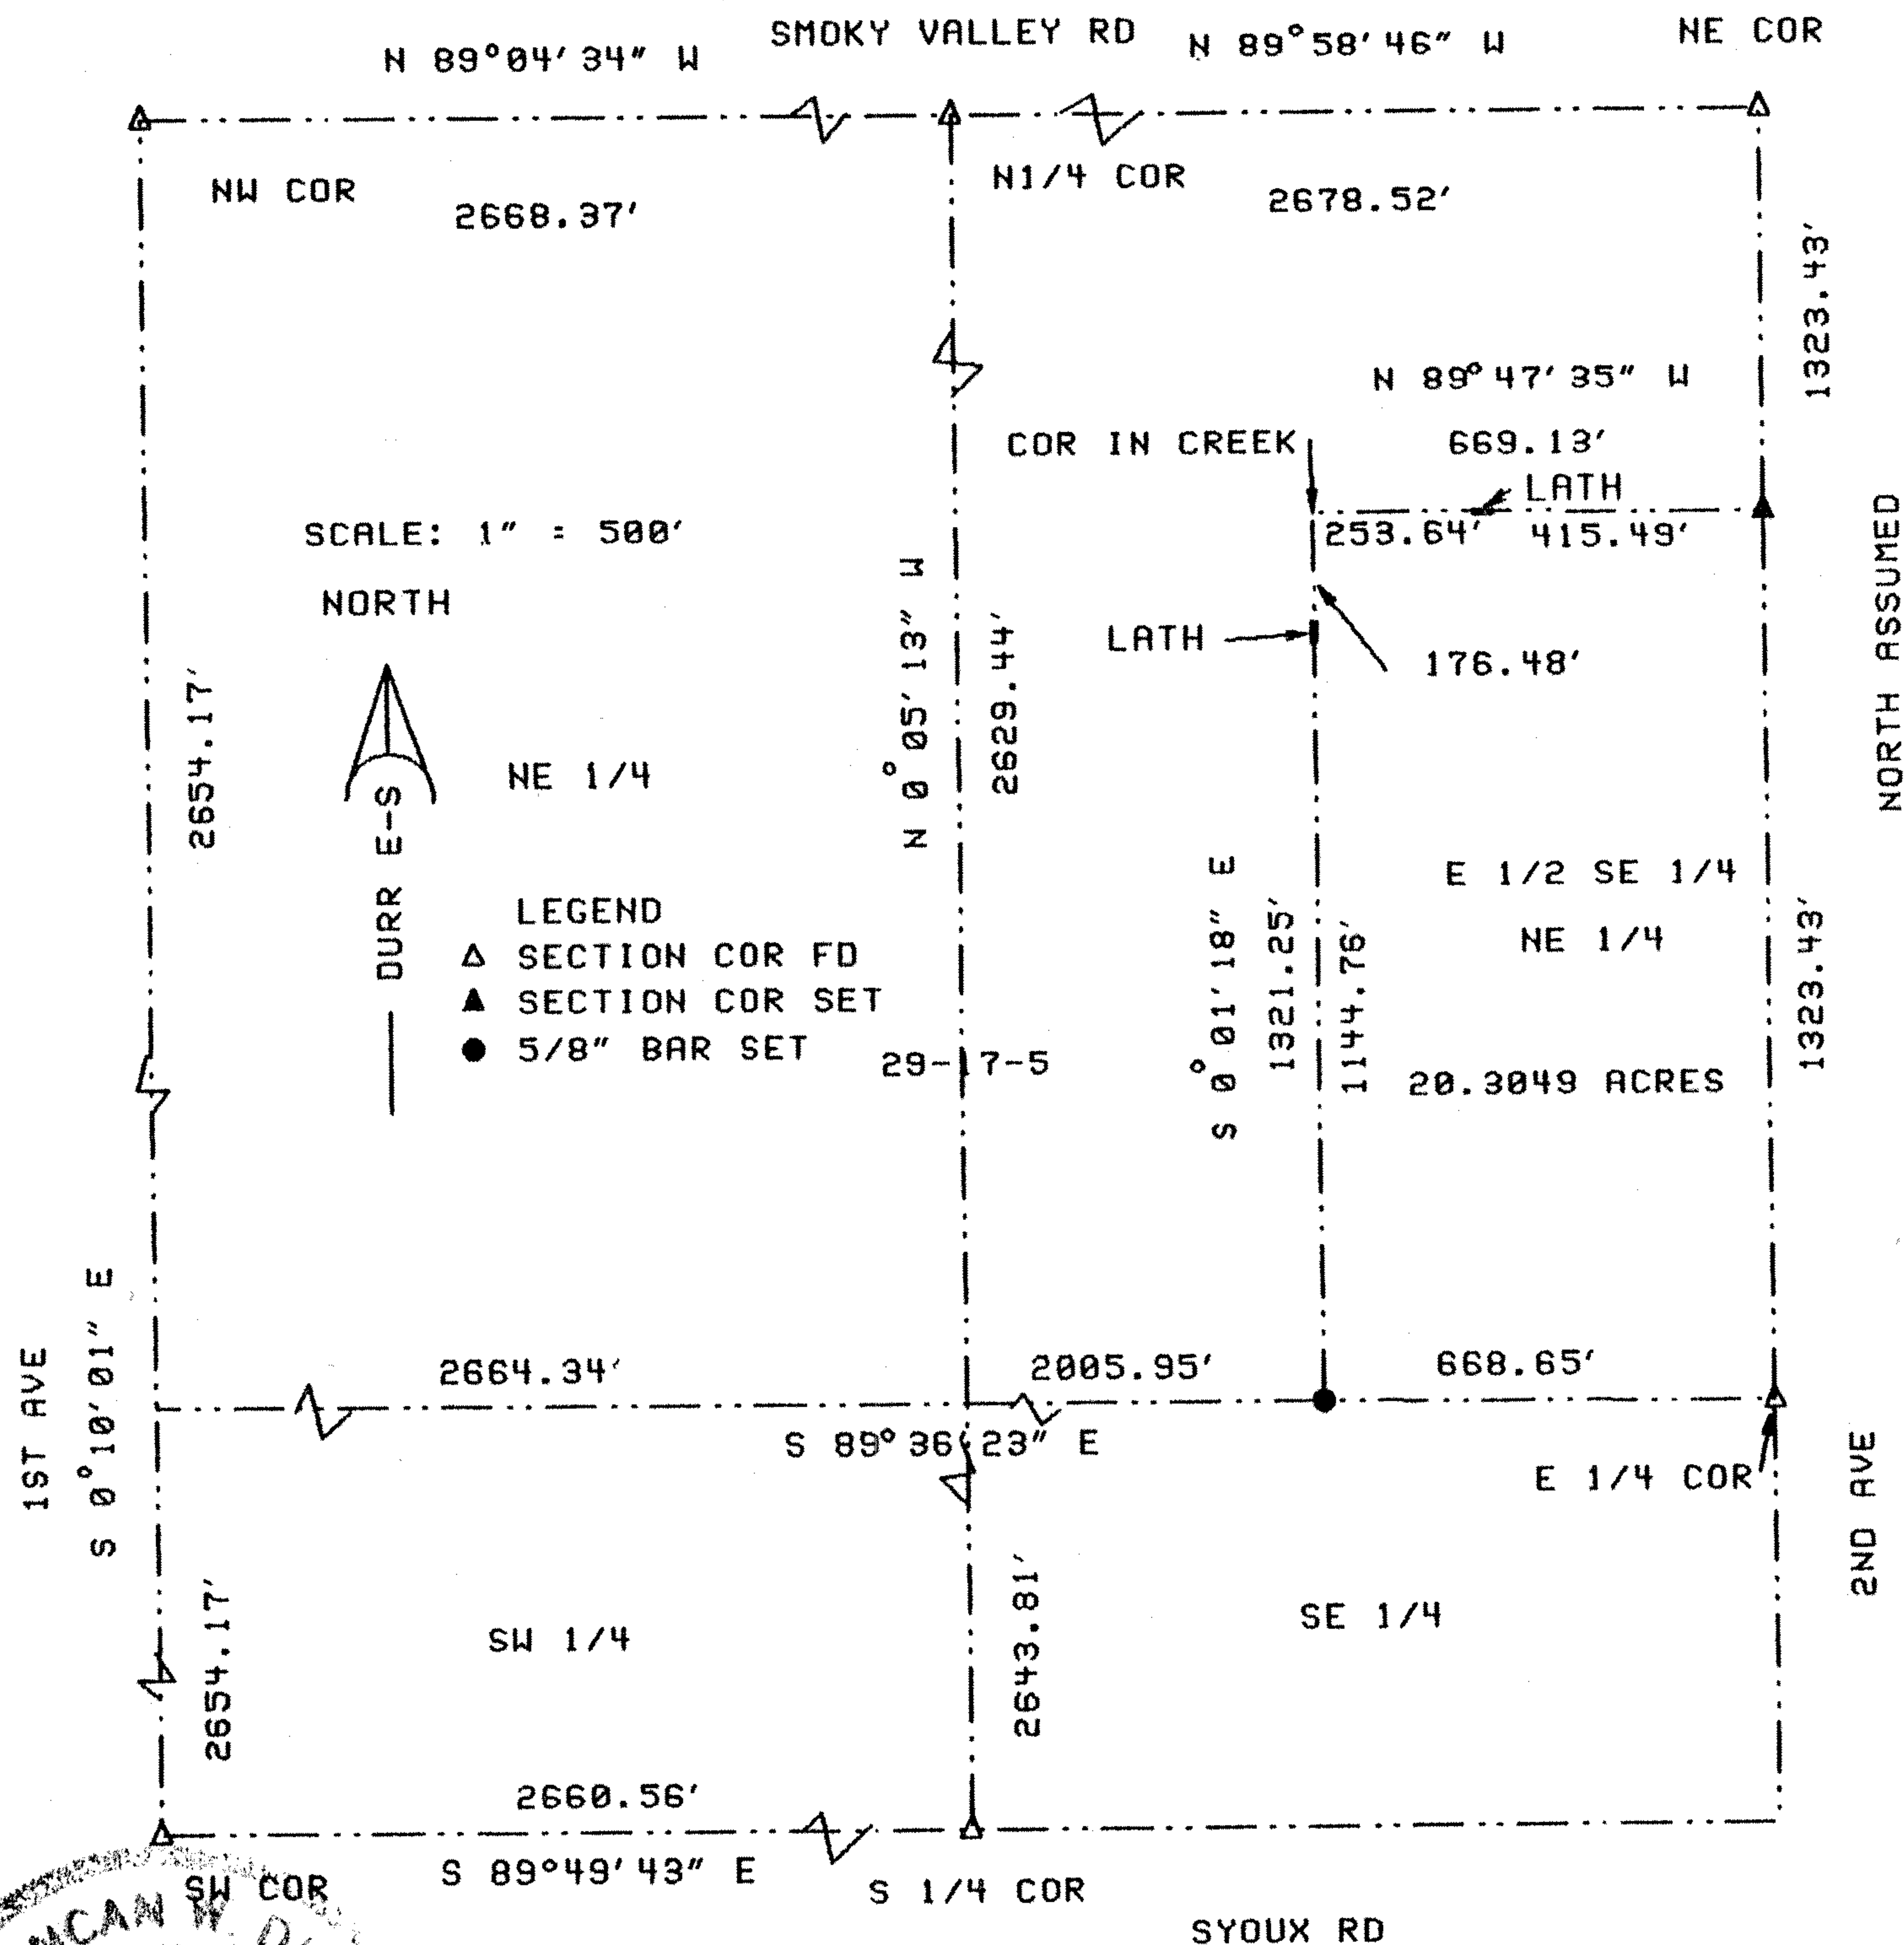

DUNCAN W. DURR, DO HEREBY CERTIFY THE ABOVE SURVEY TO BE
TRUE AND CORRECT AS SURVEYED BY ME THIS DATE HEREIN WRITTEN.

CLIENT: DALE ANDERSON

THE EAST HALF OF THE SOUTHEAST QUARTER OF THE NORTHEAST QUARTER OF
SECTION 29, TOWNSHIP 17 SOUTH, RANGE 5 WEST OF THE 6TH PM, McPHERSON
COUNTY, KANSAS.
ALL IN MARQUETTE TOWNSHIP

STATE: KANSAS

COUNTY: McPHERSON

PROJECT: 9650