



REPORT OF SURVEY

THE NW¼SE¼ AND
A TRACT IN THE SOUTHWEST QUARTER OF
SECTION 31, TOWNSHIP 18 SOUTH, RANGE 1 WEST OF
THE 6TH P.M., McPHERSON COUNTY, KANSAS

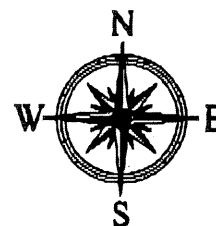

SCALE: 1" = 500'

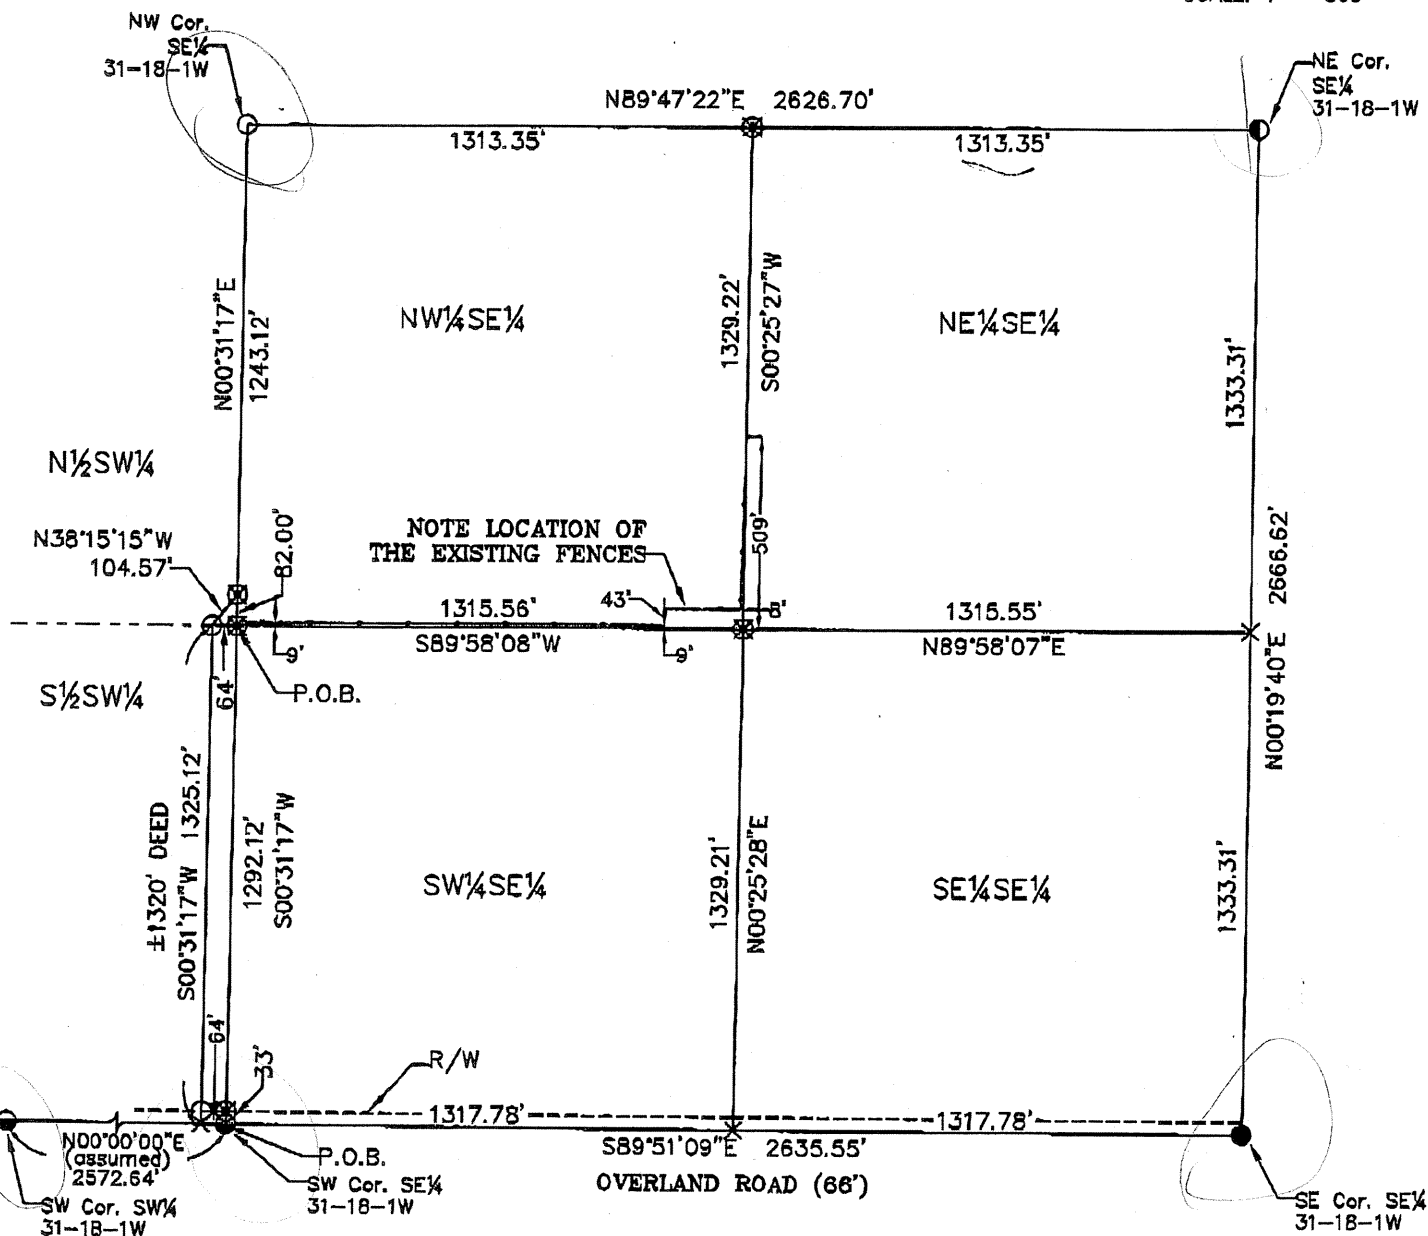

ALL DISTANCES ARE MEASURED

SEE PAGE 2 OF 2 FOR LEGAL
DESCRIPTION AND CERTIFICATION

GeoTech, Inc.

1512 W. 6th SUITE 1 EMPORIA, KS 66801
(820)342-7401 FAX: (820)342-8722

PROJECT #

05876-02

FIELD DATE:

10-25-2006

DRAWN BY:

bh

SHEET(S)

1 of 2