
A SURVEY IN THE SE1/4

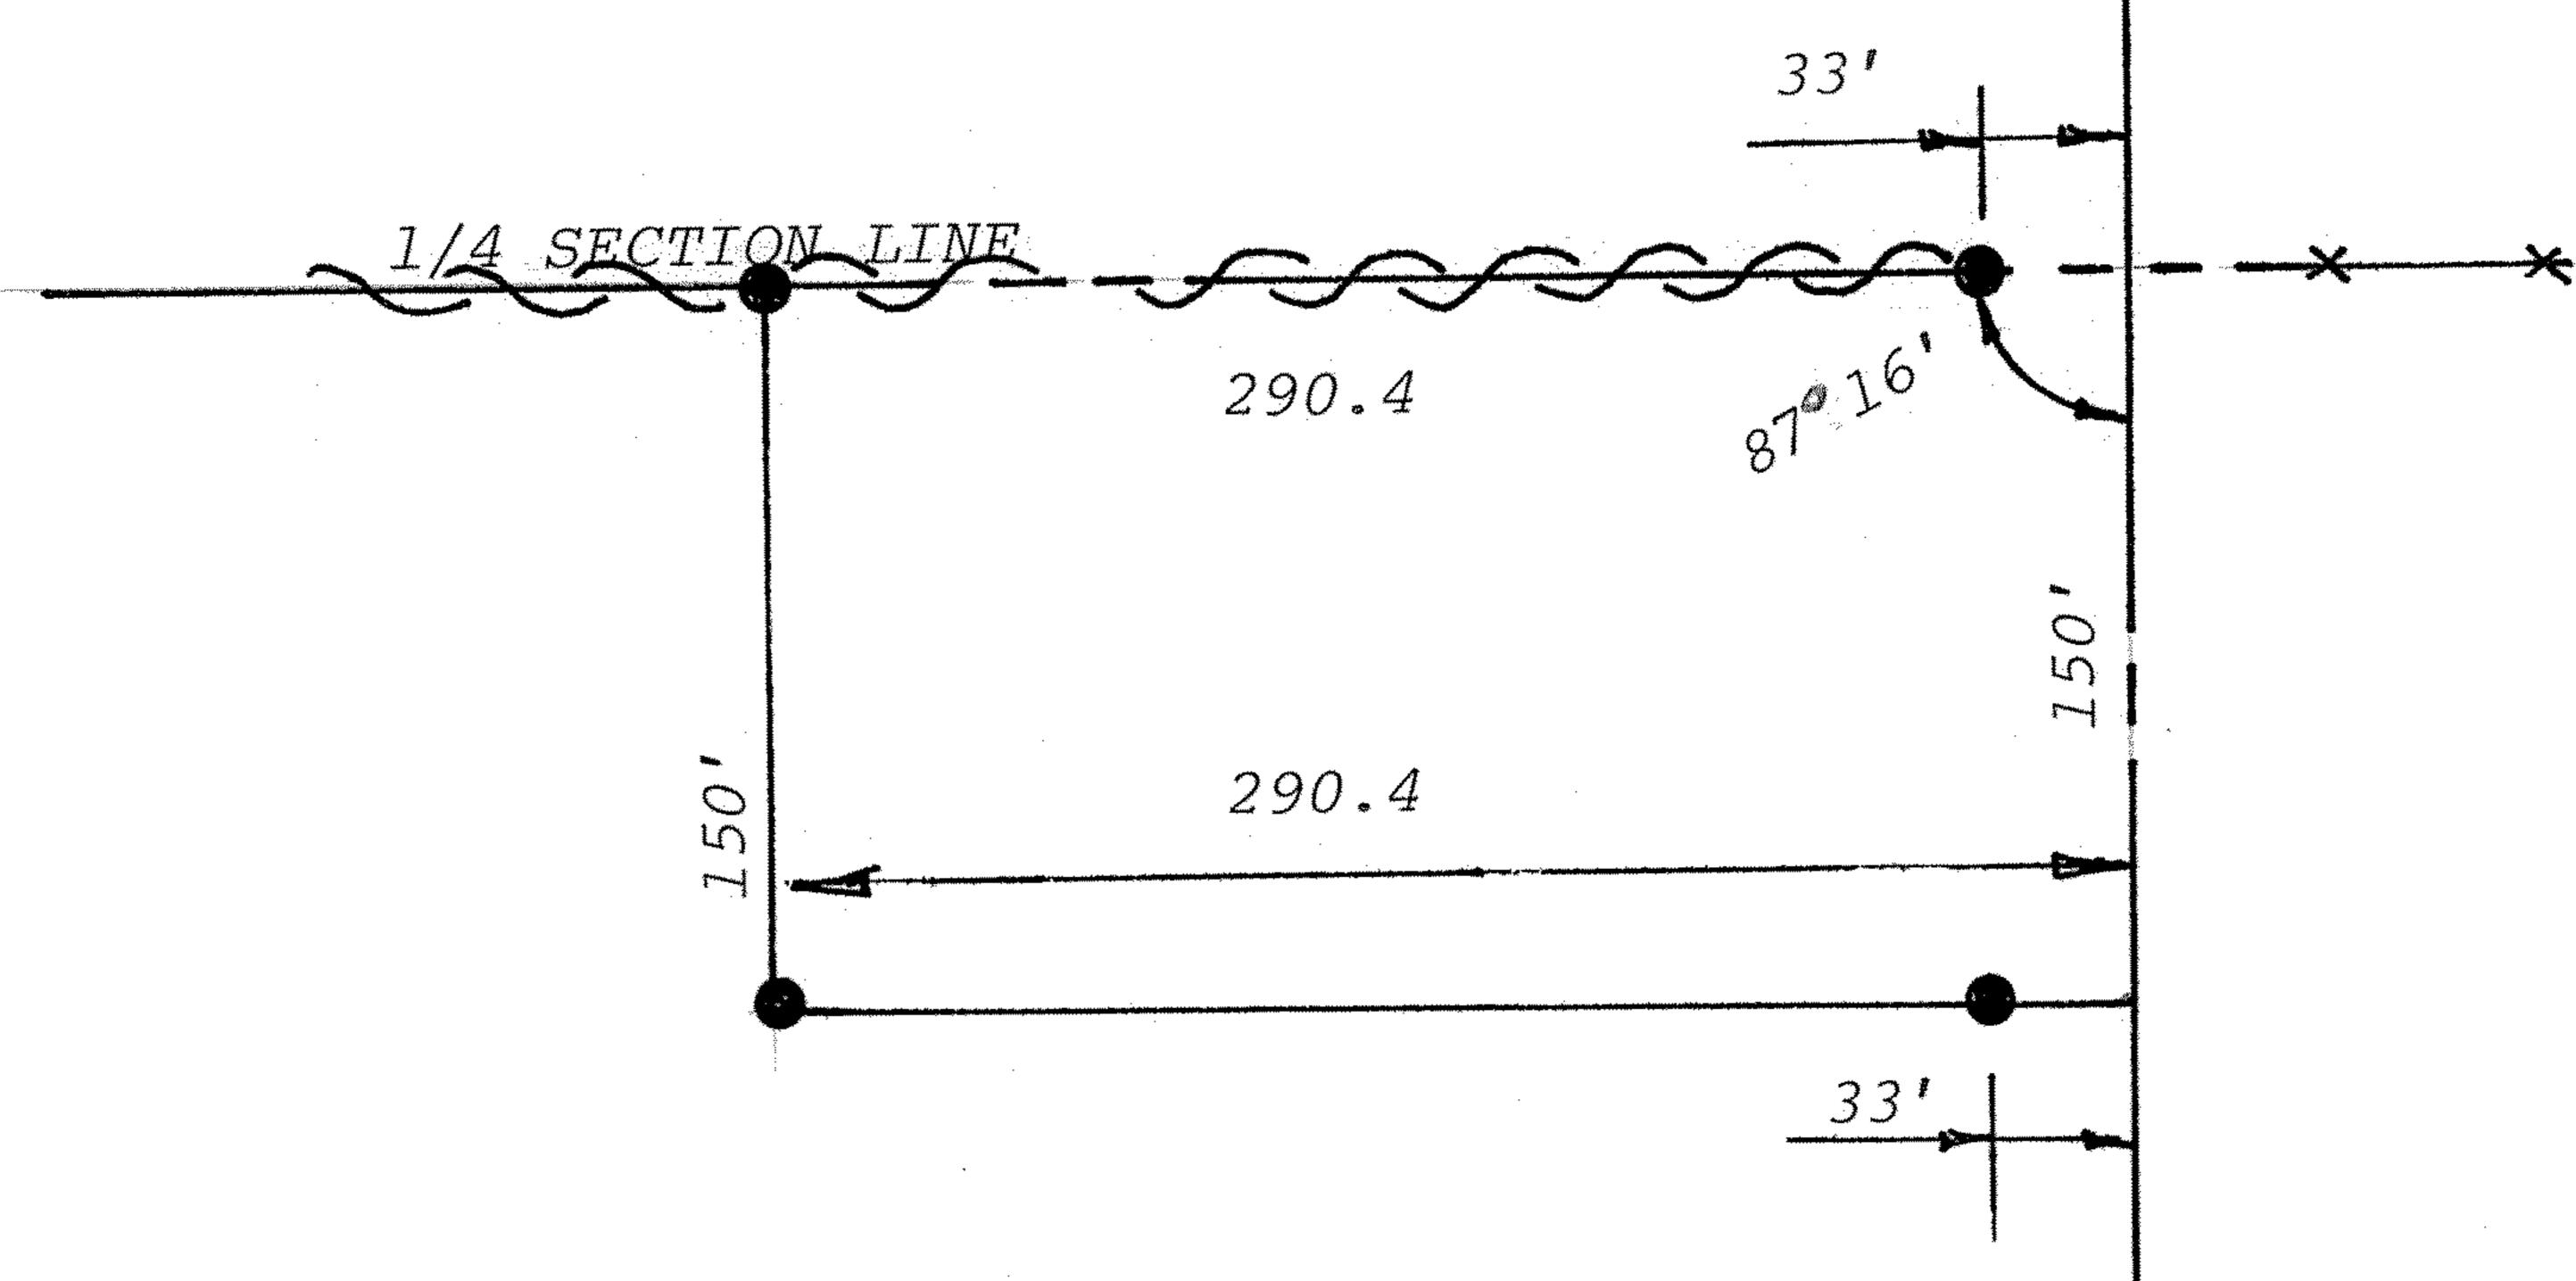



PINS SET THIS SURVEY

SECTION LINE

STATE OF KANSAS COUNTY OF MCPHERSON )

I, Melvin Ferguson, Professional Engineer of the State of Kansas, do hereby certify that under my supervision a survey was made of a tract of land in the NE corner of the SE1/4 of Section 13, T18S -R 3W of the 6th P.M. and described as follows;

Beginning at the NE corner of the SE1/4 of Section 13, T18S - R3W; thence West on the 1/4 Section line 290.4 feet; thence South 150 feet; thence East, to the section line, 290.4 feet; thence North, on Section Line, 150 feet to the place of beginning said tract contains l acre.

I also certify that the above plat is a true exhibit of said survey as far as it is known to me.

Survey called for by Verle Johnson & Doug Unruh

day of January, 1978.

Professional Engineer

McPherson, Kansas

Signed on the