
## Certificate of Survey

## Parcel in NW 1/4 S13-T18S-R3W McPherson County, KS

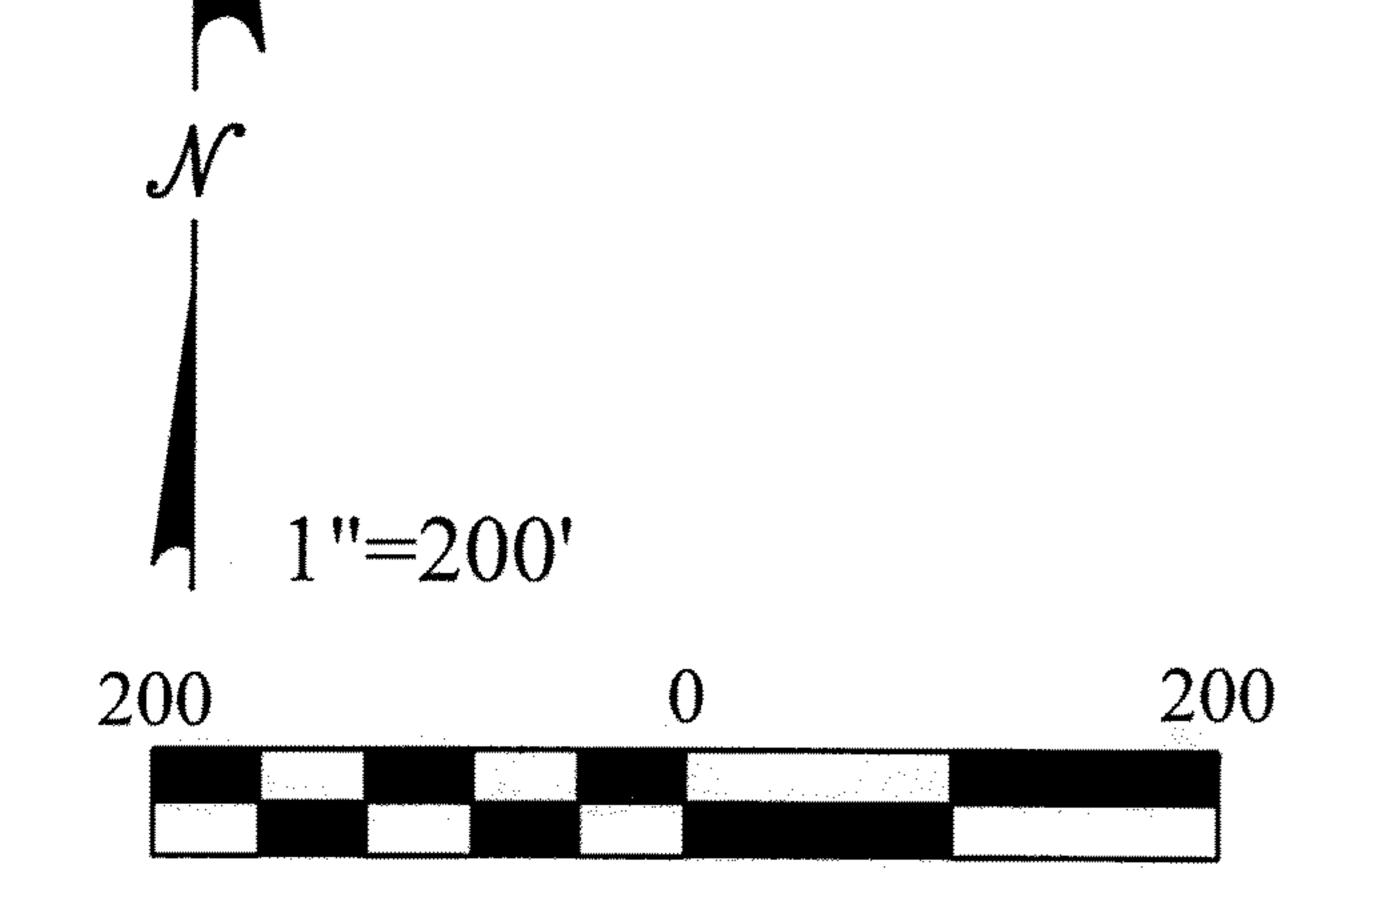

Created by TIFF To PDF trial version, to remove this mark, please register this software.

## Legend

- Found Bar w/ "Landmark CLS-116" Cap Origin: Landmark Surveying
- Set 1/2" Rebar w/ "Landmark CLS-116" cap
  △ Section Corner
- M Measured Distance
- D Described Distance
- CM Calculated from Measurement




Member Kansas Society of Land Surveyors Office: (785) 263-2625 Fax: (785) 263-1580 301 North Broadway, P.O. Box 97 Abilene, Kansas 67410

## Note

1)Basis of Bearings: Assumed N 90°00'00" E along the North line of the Northwest Quarter of S13-T18S-R3W. 2)Monuments found have an unknown origin unless noted otherwise.

3)Per "Kansas Minimum Standards for Boundary Surveys"; all easements evidenced by a record document, which were provided at the time of this survey, were shown. No such documentation or title work were provided.

4) The entire parcel was surveyed by Landmark Surveying in July 1999. That parcel is recorded in Deed Book 252, Page 606.

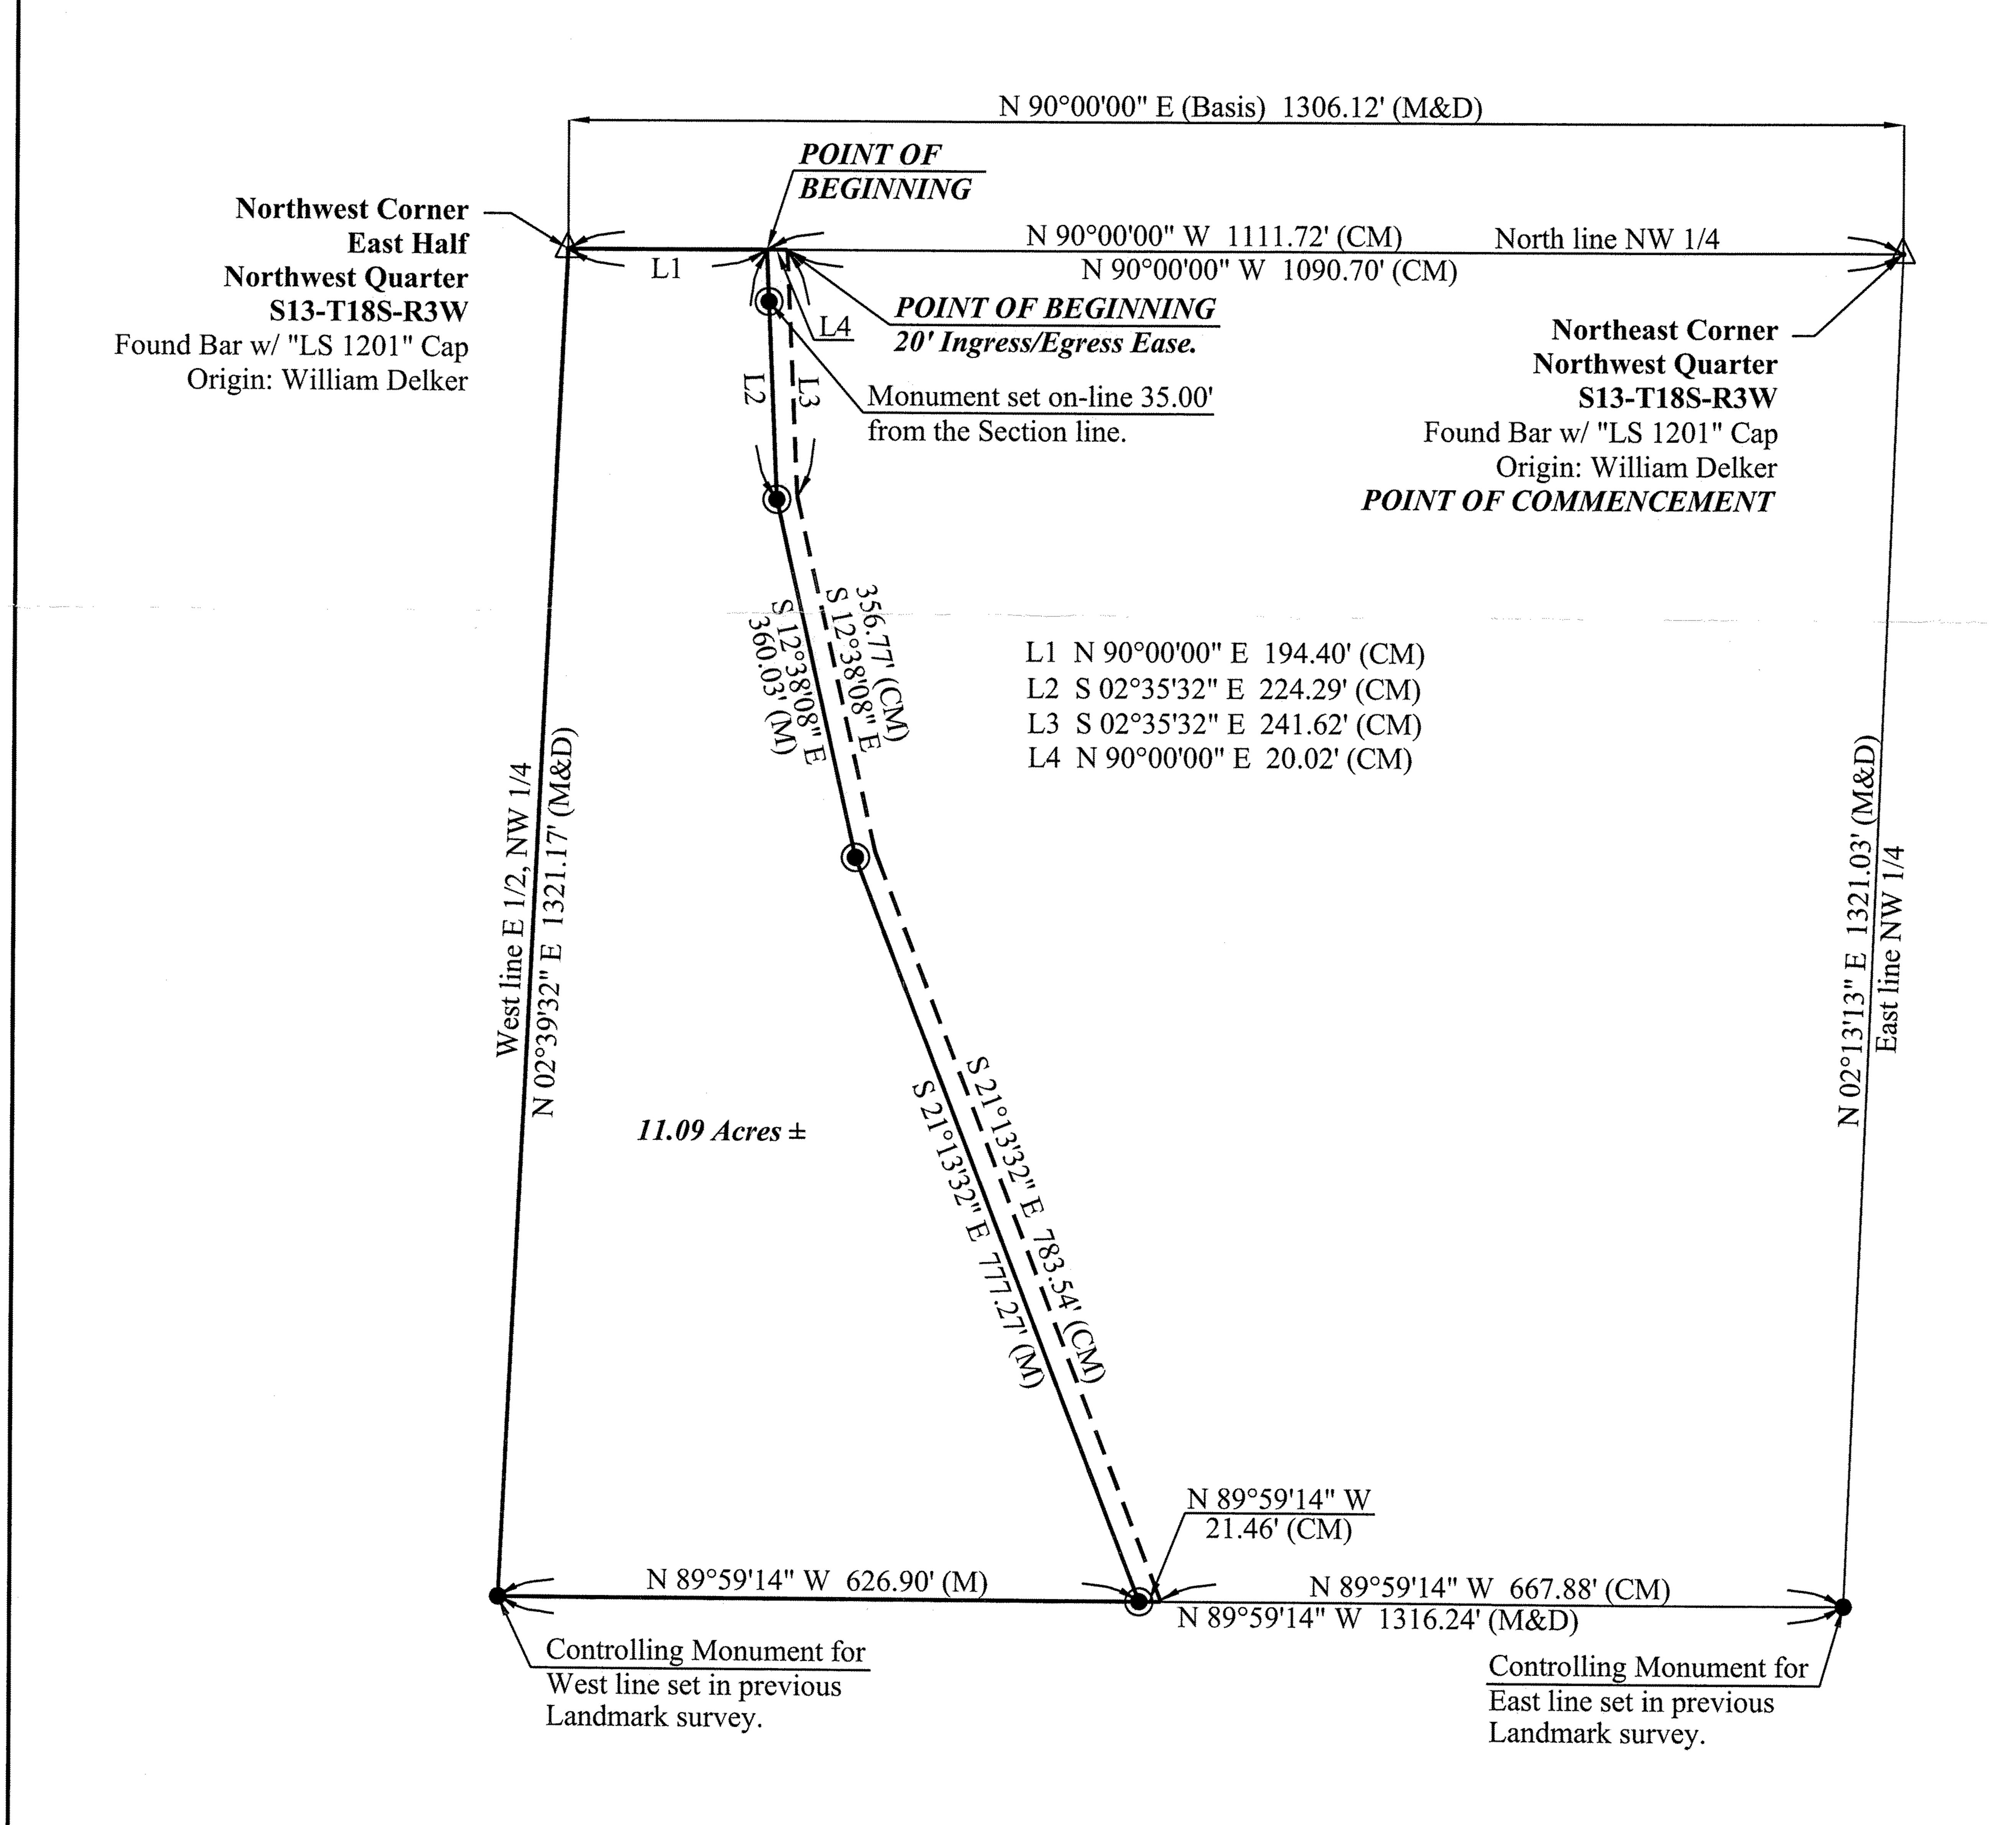

Project #: 06-4747 Date of Plot: 10/18/2006 Drawn By: JPJ Client: Mike Stephenson Page 2 of 2