


McPherson Co. Copy


E1/4 Cor. 20-T18S-R3W

Fd. $\frac{5}{8}$ " bar with flagging, Origin Unknown - Ref. Garber 1985

1. Calc. 19.05' Lt. to Centerline Old 81
(Based off KDOT 81-59-287 1940 Plan)
2. 55.2' E to top grader blade
3. 67.2' SE to spike in top hedge post

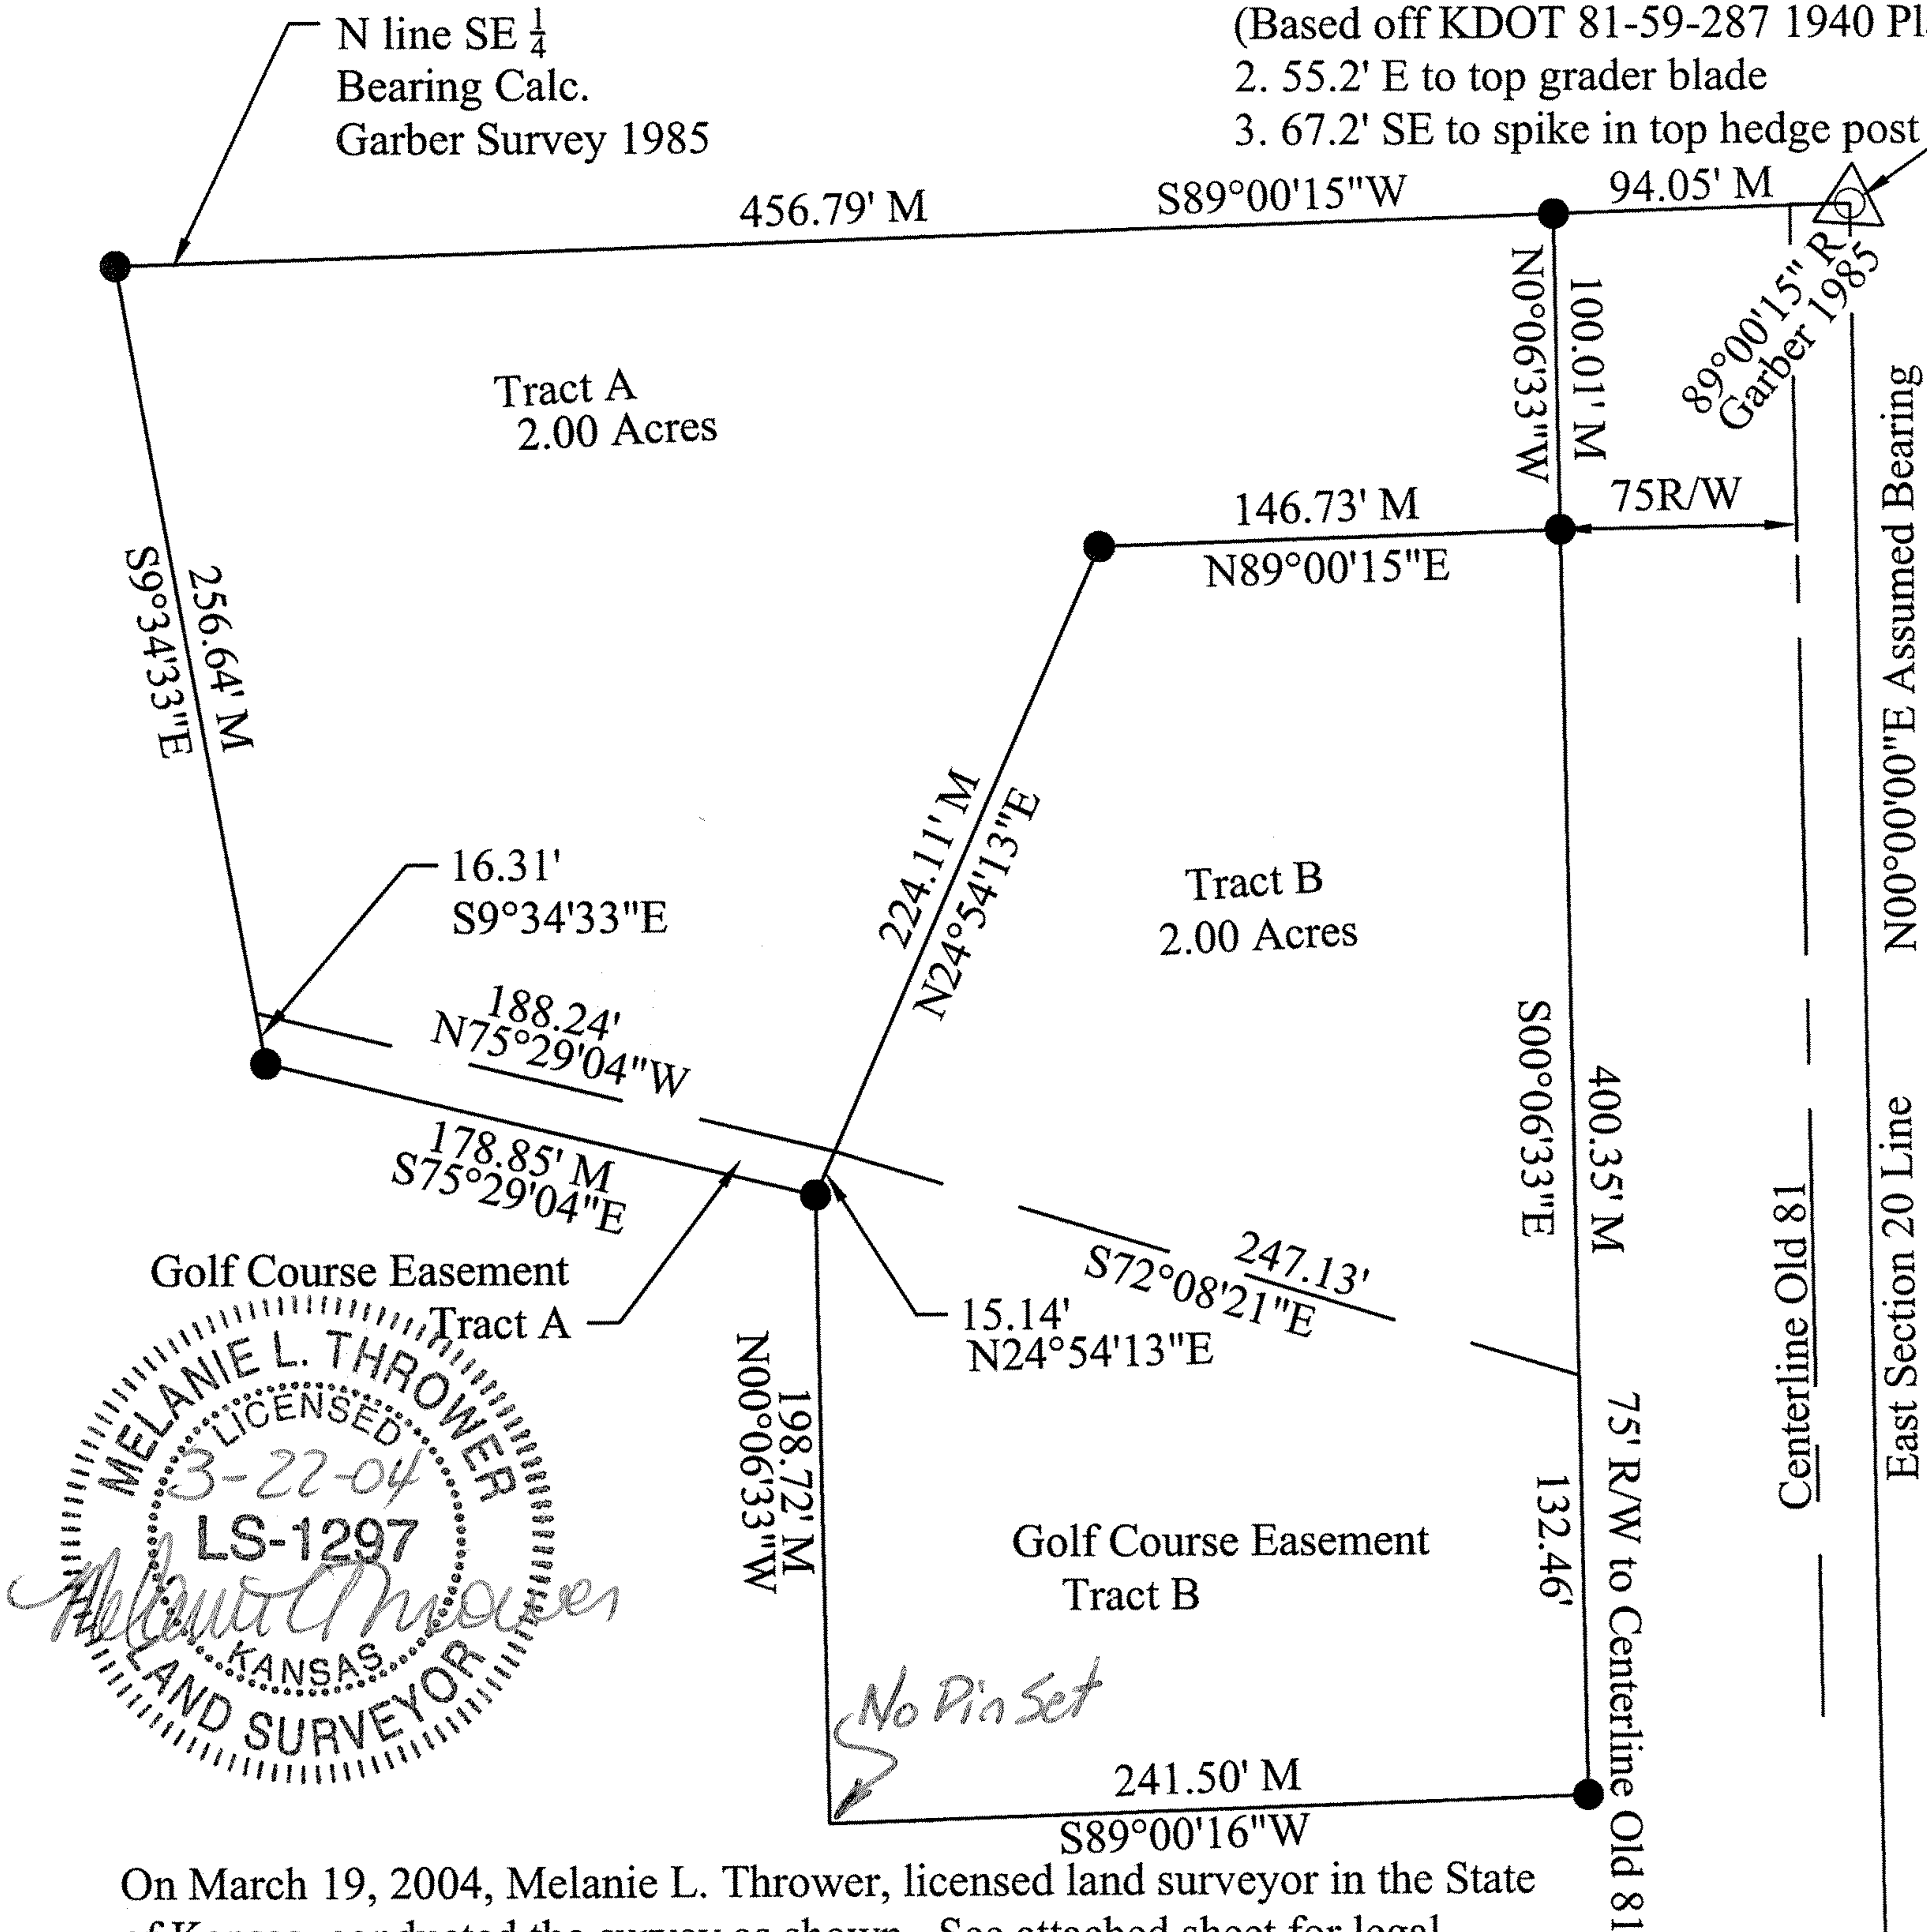

On March 19, 2004, Melanie L. Thrower, licensed land surveyor in the State of Kansas, conducted the survey as shown. See attached sheet for legal descriptions. No title research was provided this surveyor.

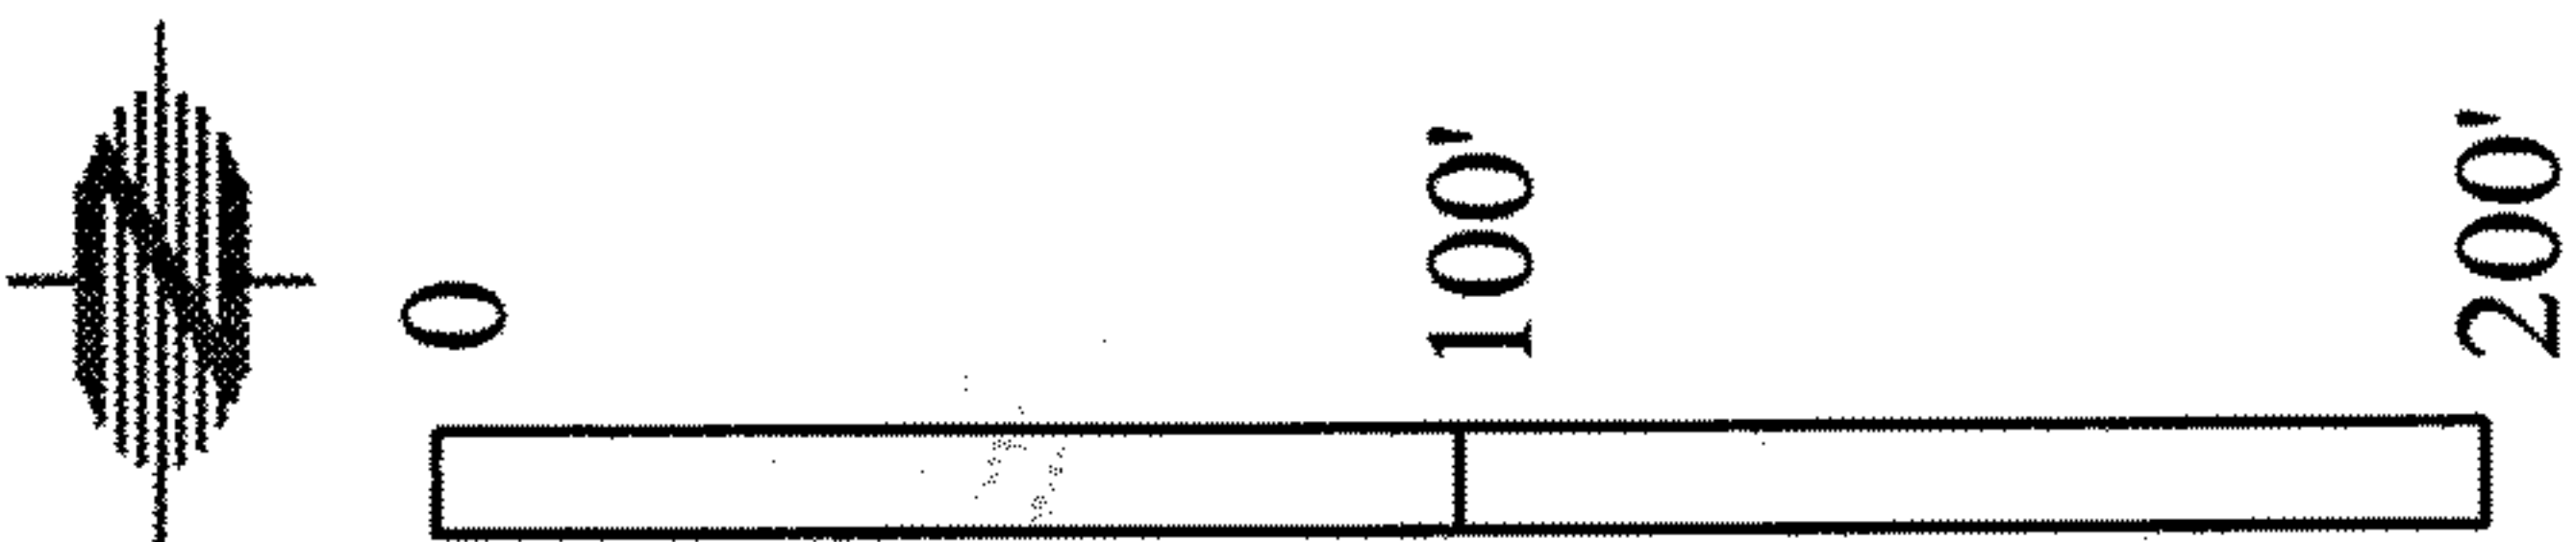

SCALE 1"=100'

M = Measured Distance

● Set 1/2" Rebar and Surveyor ID cap

SE Cor. Sec. 20-T18S-R3W

Fd. $\frac{5}{8}$ " bar with flagging - Origin Unknown

1. 76.9' SE to spike in corner fence post
2. 93.2' NW to top metal post
3. 14' Lt. to Centerline Old 81
KDOT 81-59-287 1940 Plan

McPherson Engineering and Land Surveying Services
Melanie L. Thrower, P.E., L.S.
P.O. Box 662
McPherson, KS 67460
241-0950 FAX 241-5086