

On May 5, 2005, the following described tract of land was surveyed by Melanie L. Thrower as shown on this plat of survey.

Scale 1"=600'

Error=0.0000

SW Cor. Sec. 21-T18S-R3W



Fd. 5/8" bar with flagging - Origin Unknown
1. 76.9' SE to spike in corner fence post
2. 93.2' NW to top metal post
3. 14' Lt. to Centerline Old 81
KDOR 81-59-287 1940 Plan

Pioneer Road

N0°00'00"E 2619.13' CM

S1/4 Cor. Sec 21, T18S, R3W

Fd. 1/2" Bar with Yellow ID- Sickmon 1981
1. 53' SW to spike in powerpole
2. 24.3' SSW to spike in top fence post
3. 25.1' NNW to spike in fence post

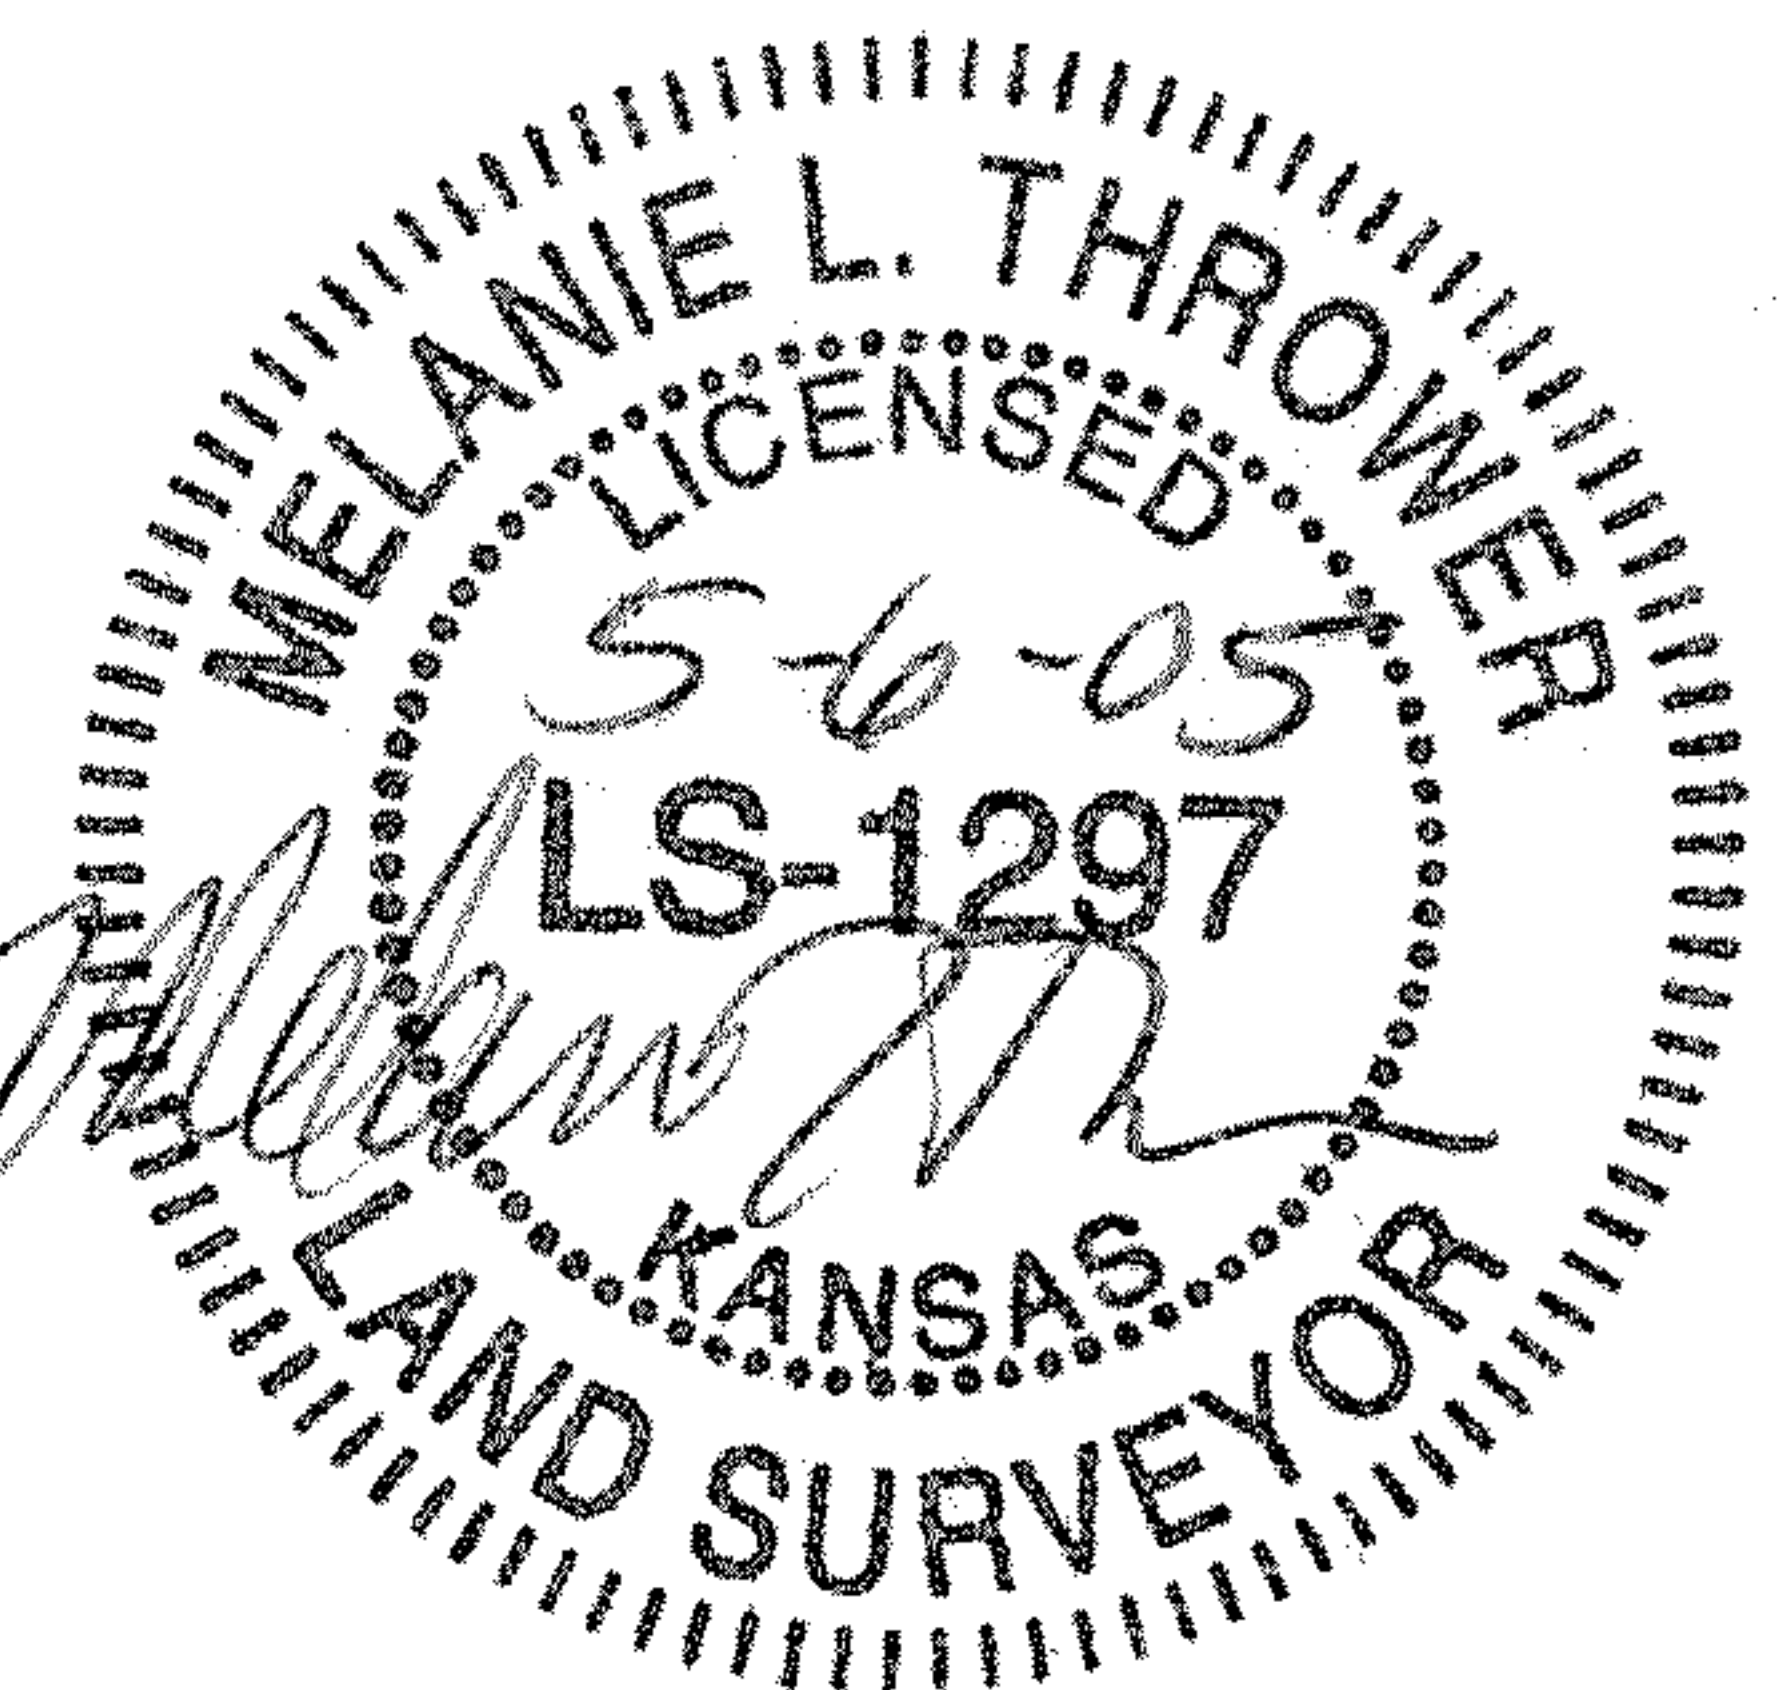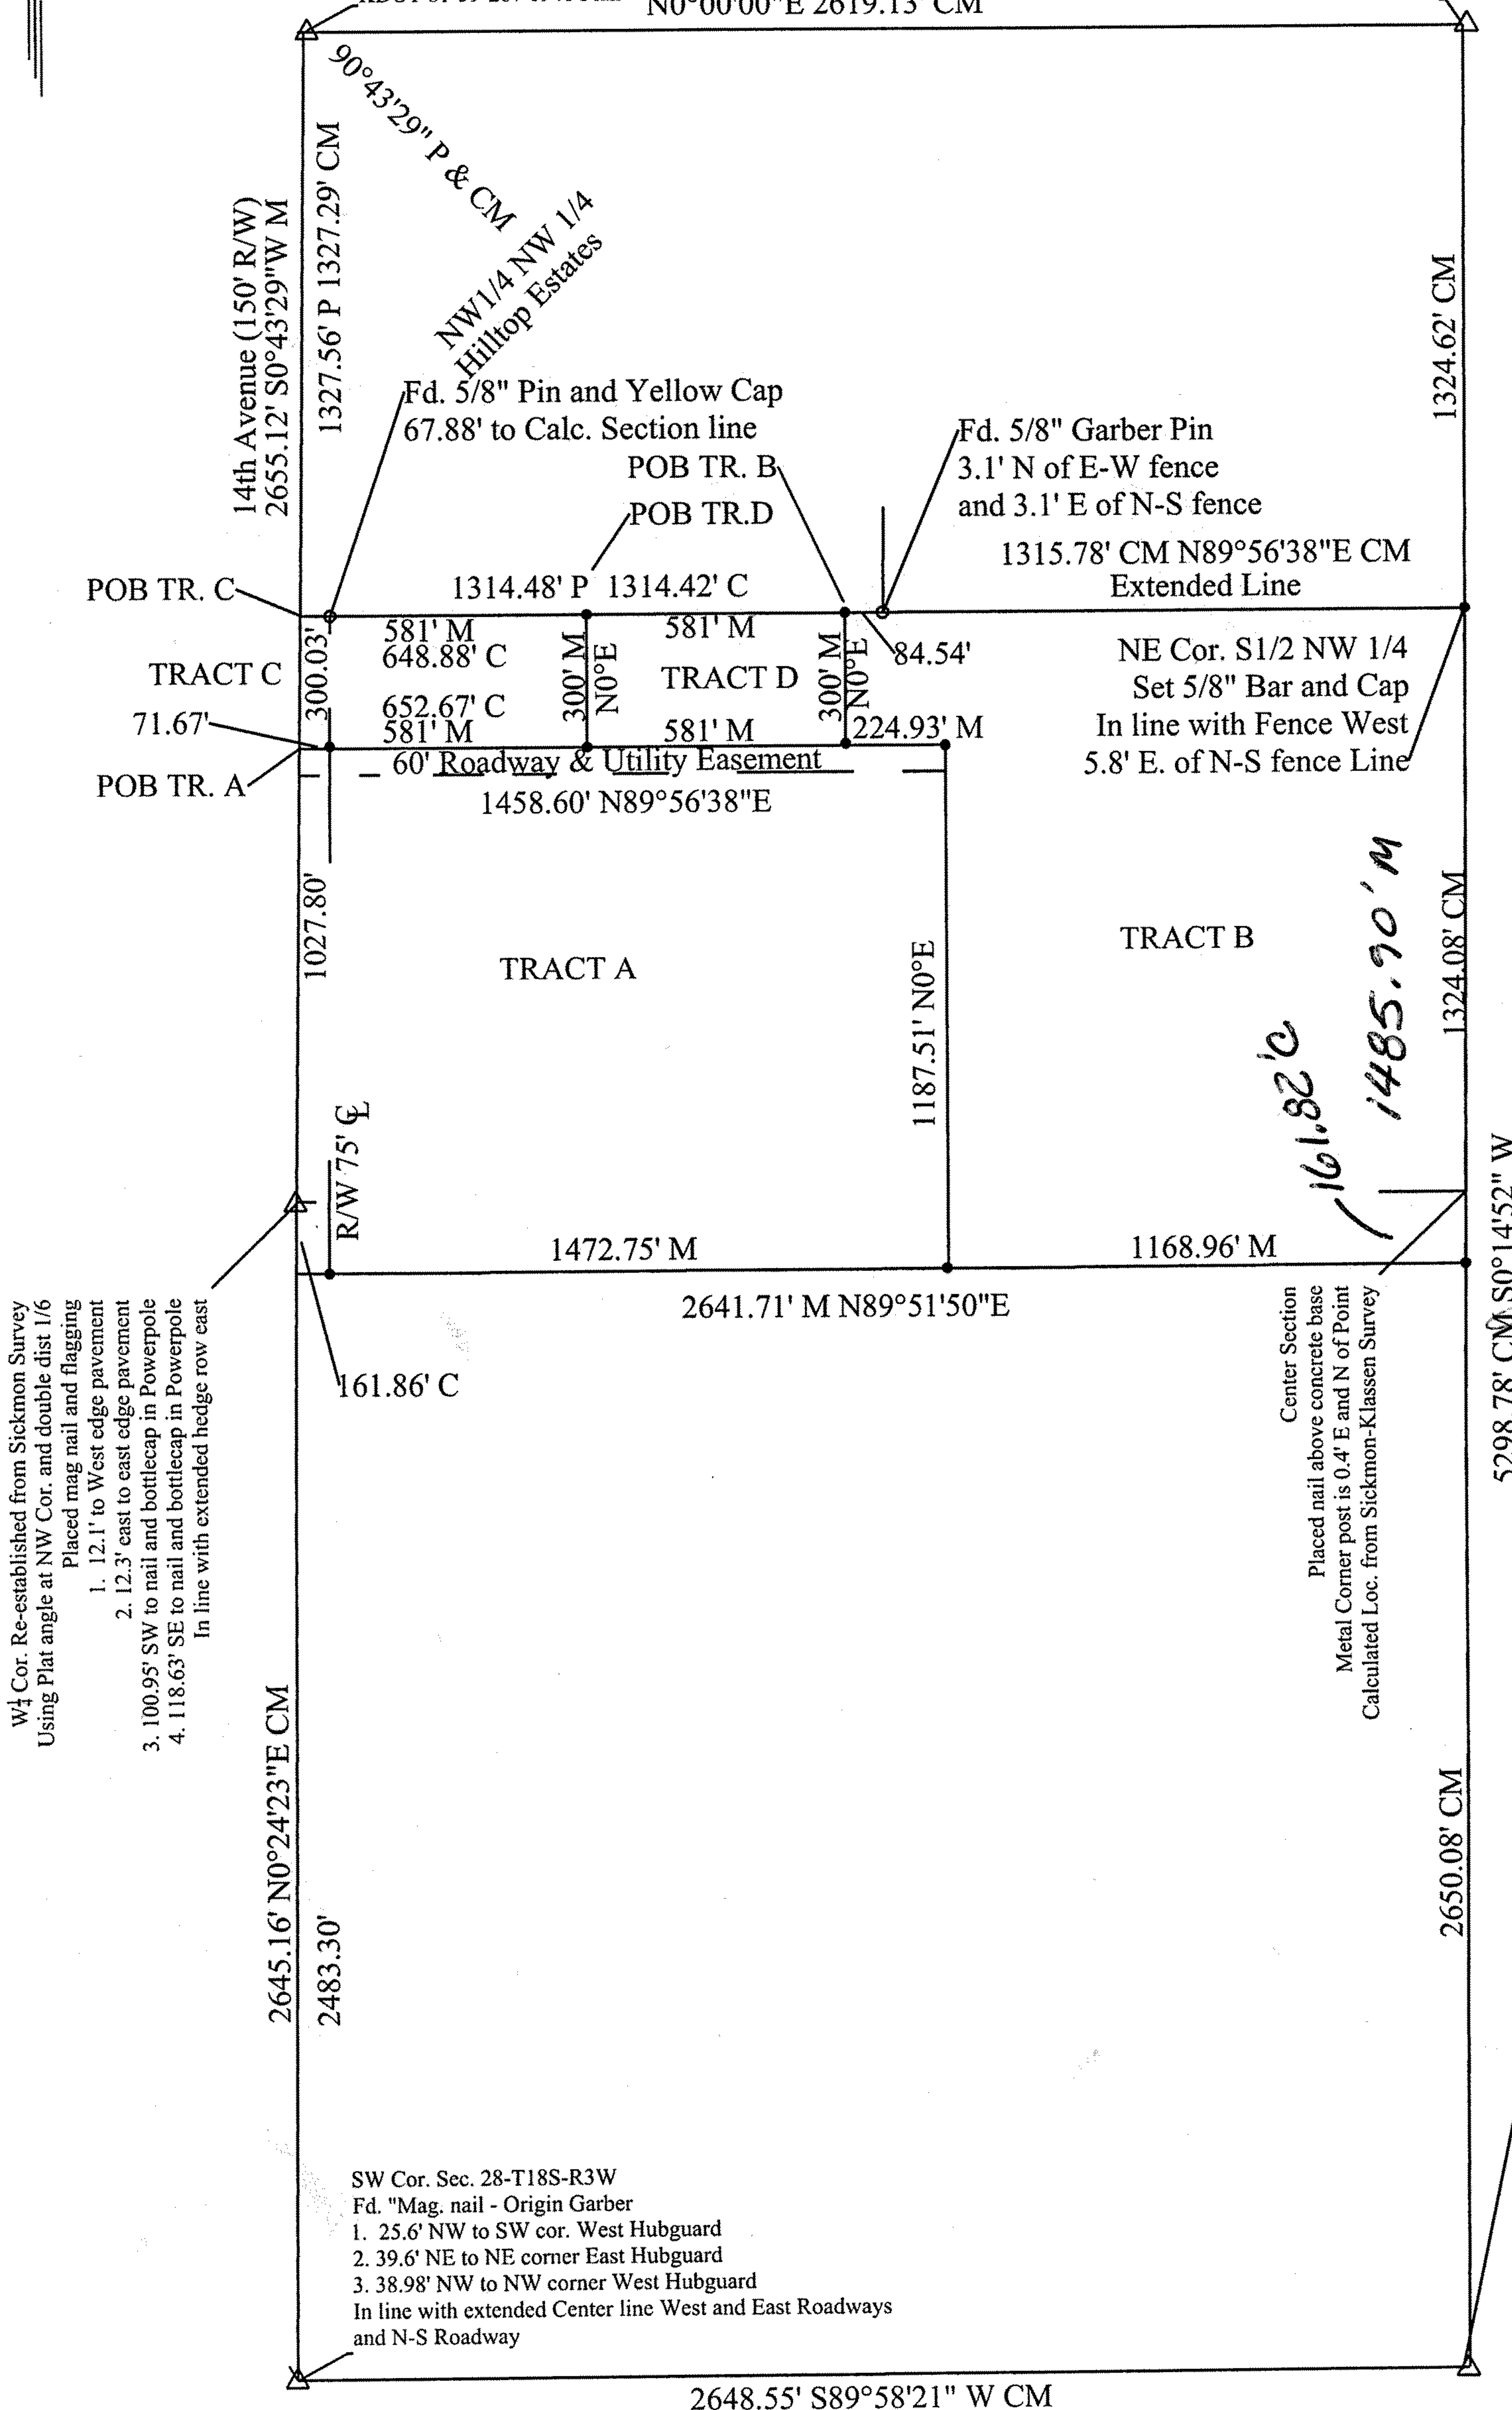

- Set 5/8" x 2' Bar and ID cap
- Found Bar
- Found Monument
- CM = Calculated Measurement
- M = Measurement
- P = Plat

S1/4 Cor. Sec. 28-T18S-R3W

Fd. ID Heller at Surface

- 33.5' N to top metal fence post
- 35.5' NE to spike in back side, top metal T fence post
- 42.7' ENE to spike in back side, top metal T fence post

SW Cor. Sec. 28-T18S-R3W

Fd. "Mag. nail - Origin Garber

- 25.6' NW to SW cor. West Hubguard
- 39.6' NE to NE corner East Hubguard
- 38.98' NW to NW corner West Hubguard

In line with extended Center line West and East Roadways
and N-S Roadway

2648.55' S89°58'21" W CM

See Sheet 2 for Legal Descriptions of Tracts.

McPherson Engineering
& Land Surveying Services
PO Box 662
McPherson, KS 67460
620-241-0950