


N 1/4 COR.,
SEC. 22, T18S-R3W
SET 5/8" REBAR
W/ PLASTIC I.D. CAP
ORIGIN: MP Co. References

2667.33'
N89°55'48"W

MARVIN W. & JANET
JOHNSON

E 1/2,
SEC. 22, T18S-R3W

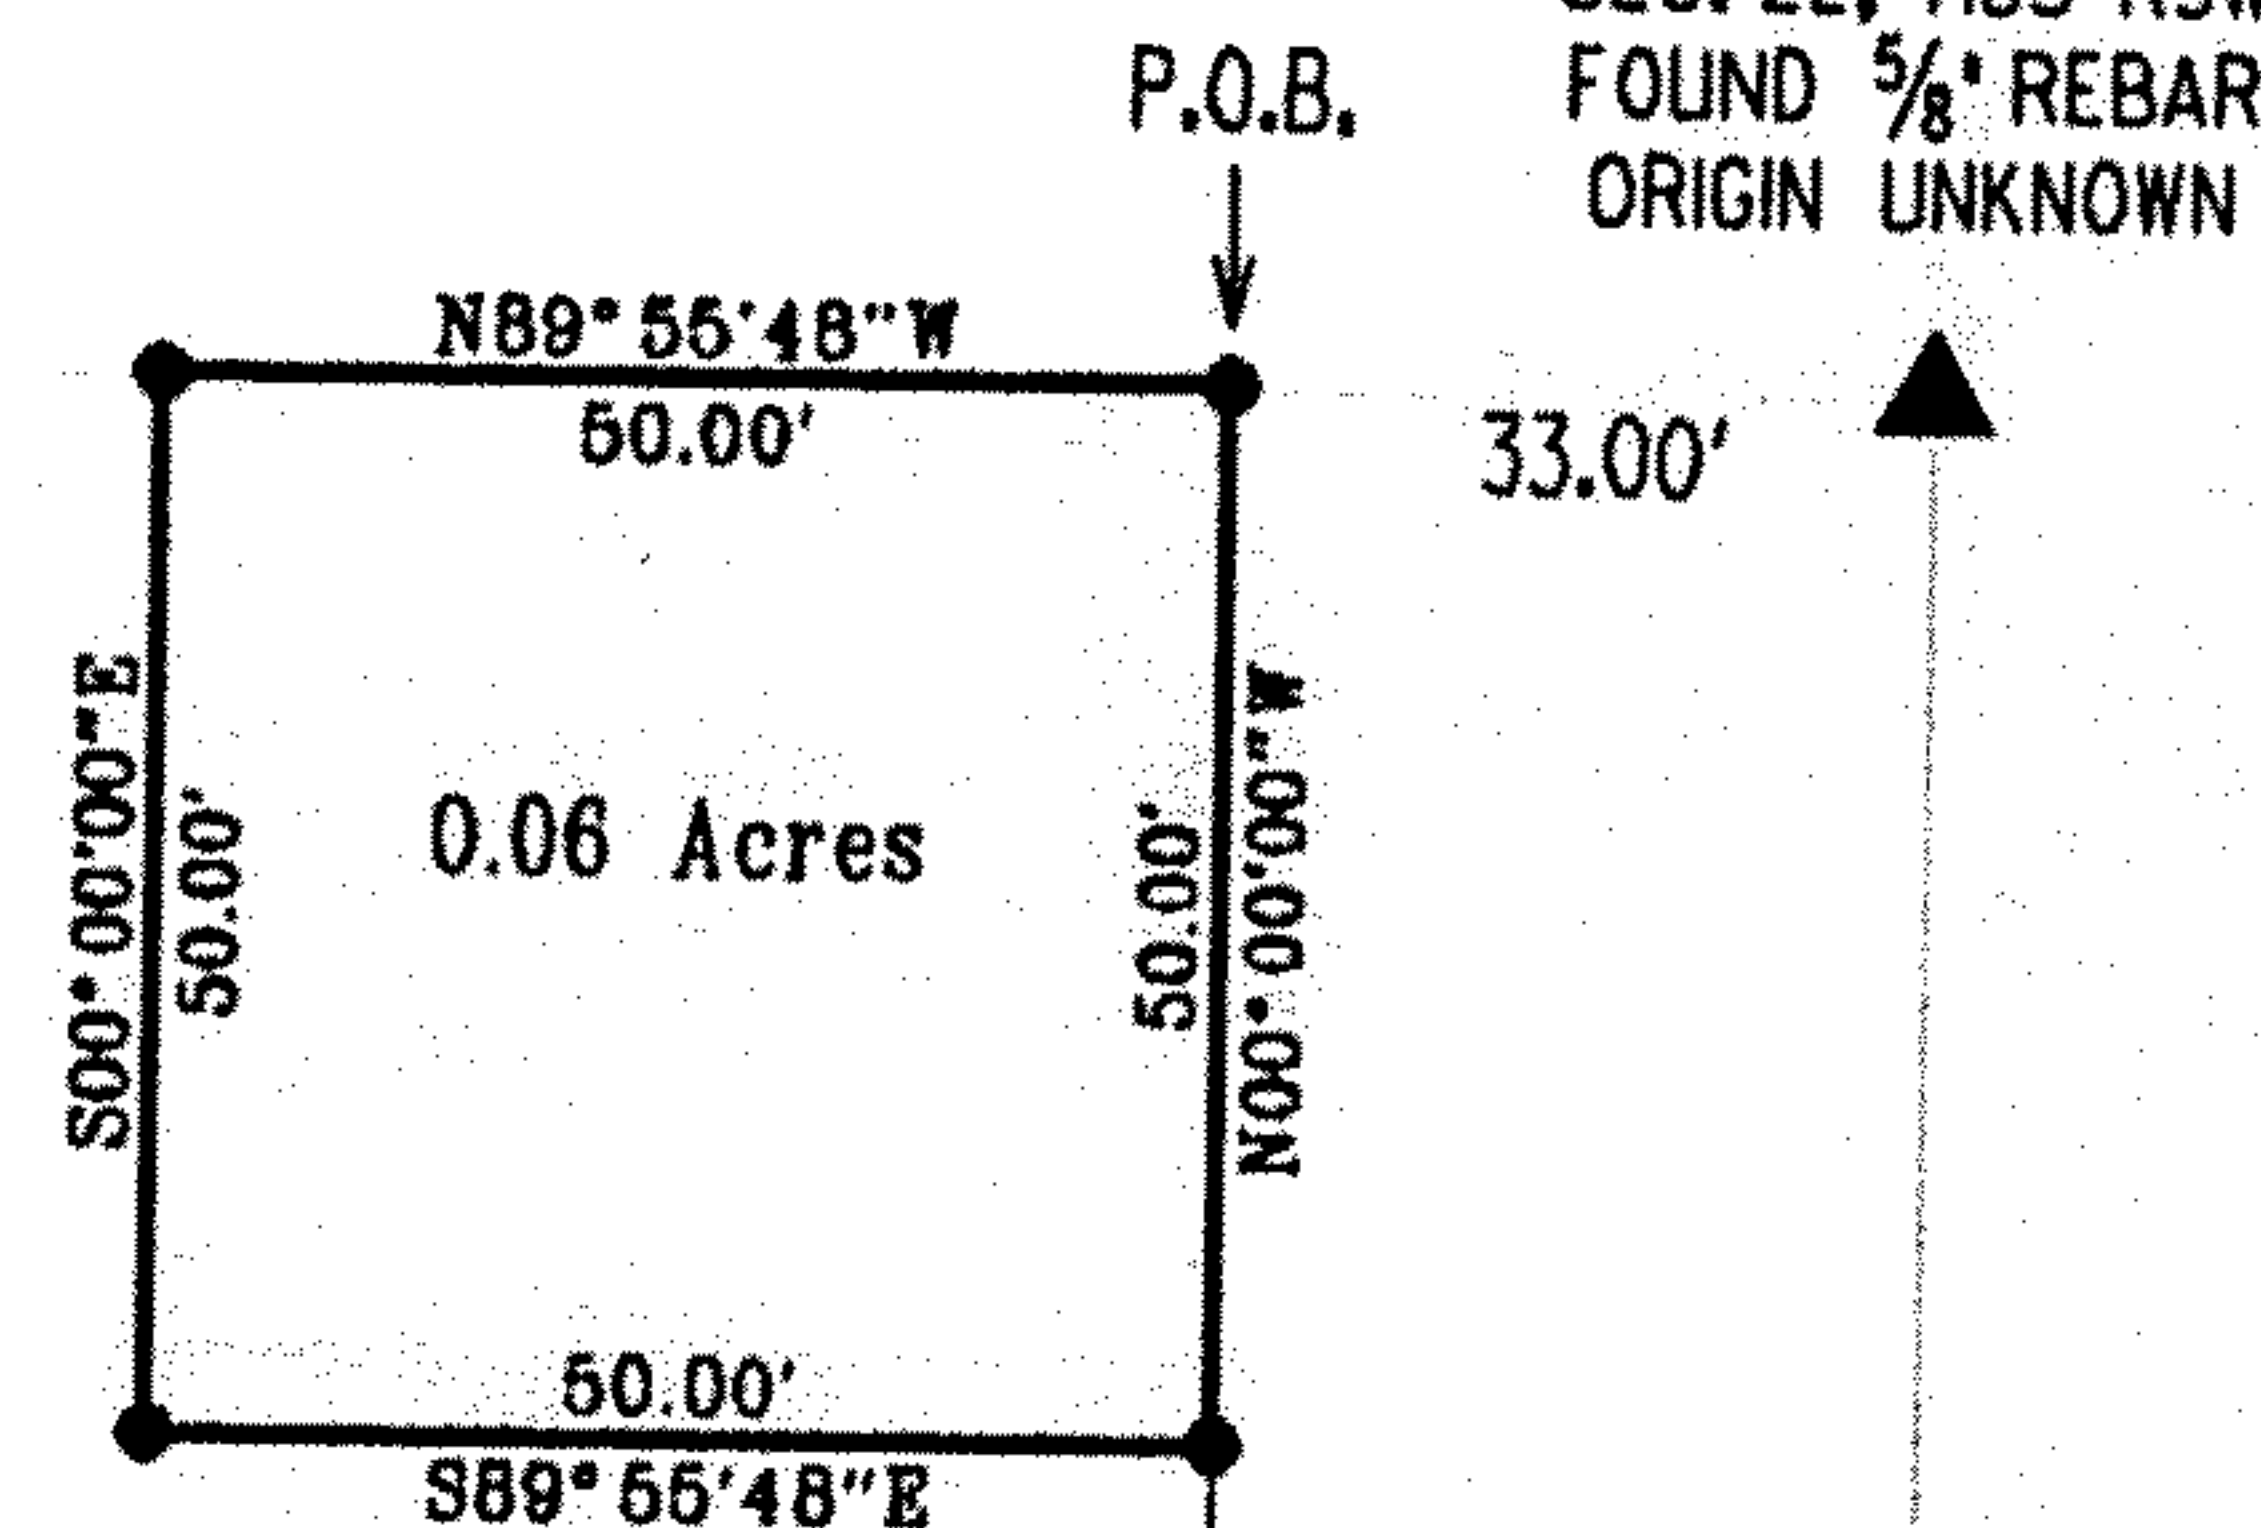

N.E. COR.,
SEC. 22, T18S-R3W
FOUND 5/8" REBAR
ORIGIN UNKNOWN

33.00'

33.00'
R/W

2634.83'
N00°00'00"W

E 1/4 COR.,
SEC. 22, T18S-R3W
5/8" X 24" REBAR
W/ PLASTIC I.D. CAP
ORIGIN: UNKNOWN

PLAT OF SURVEY HELLER BOUNDARY SURVEYS

WILLIAM B. HELLER, R.L.S.~734 N. 1ST.ST., LINDSBORG, KS. 67456
HOME PHONE: 1-785-227-2759 ~ CELLULAR: 1-785-227-5279

McPHERSON R.W.D. #6
NOVEMBER 20, 2002

PARCEL LOCATED IN: E 1/2,
SECTION 22, TOWNSHIP 18 SOUTH-RANGE 3 WEST

LEGEND

- ▲ = SECTION CORNER MONUMENT FOUND
- △ = SECTION CORNER MONUMENT SET
- = 1/2" X 24' REBAR W/ PLASTIC CAP SET
- P.O.B. = RIGHT OF WAY
- § = SECTION LINE

SCALE: 1"=50'



BEARINGS ASSUMED