

Plat of Survey

Heller Boundary Surveys, W. B. Heller, L.S. 1202, 863 S. 9th, Salina, KS 67401 Ph: 1-620-245-8023

Parcel in Southwest 1/4, Section 4, T18S-R4W



For: Mary E. Lindgren
2338 8th Avenue
Marquette, KS 67464

Date: May 27, 2010

W. 1/4 Cor., Sec 4, T18S-R4W

Found: 5/8" rebar in conc.

Origin: W. B. Heller

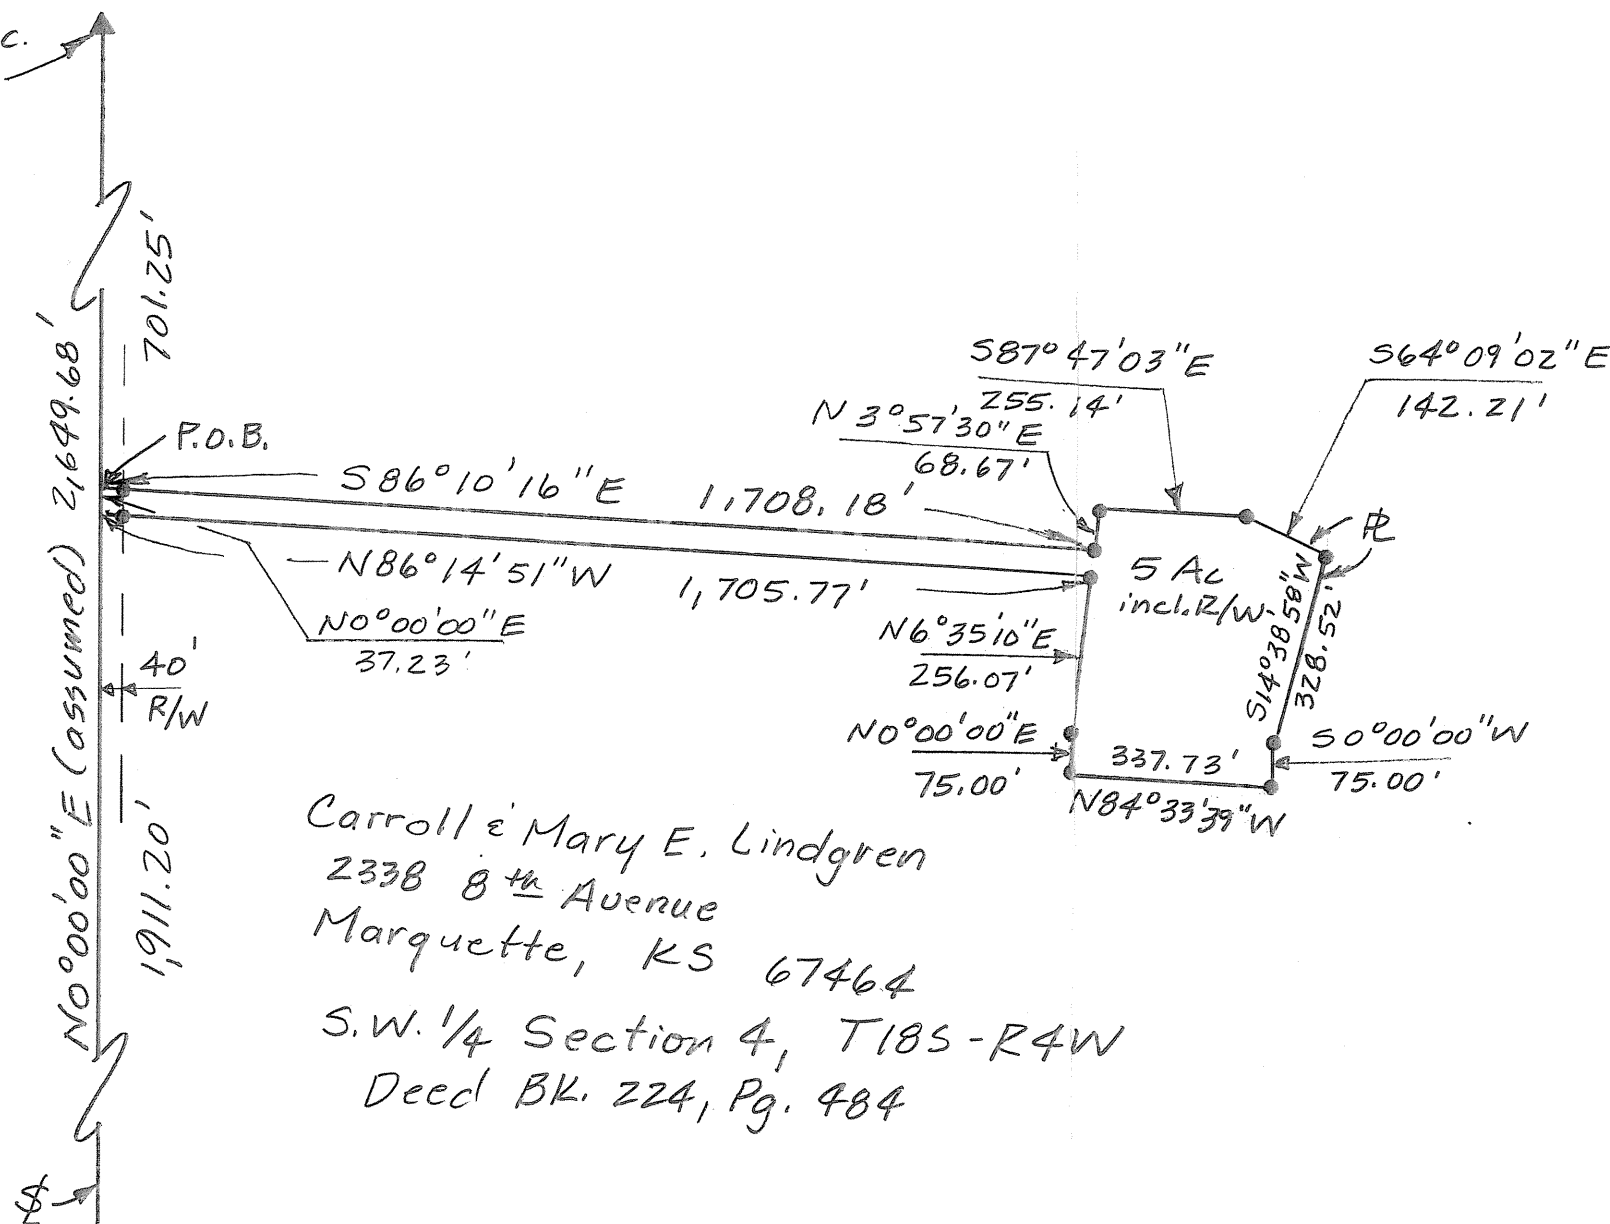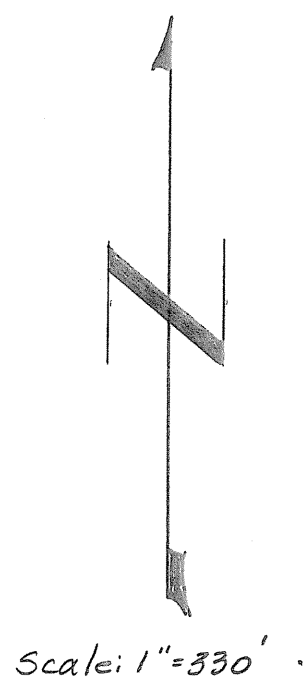

Carroll & Mary E. Lindgren
2338 8th Avenue
Marquette, KS 67464

S.W. 1/4 Section 4, T18S-R4W
Deed BK. 224, Pg. 484

Legend

- ▲ = section corner monument
- = 1/2" x 24" rebar and I. D. cap
- P.O.B. = Point of Beginning
- ⌘ = section line
- ⌘ = property line
- R/W = road right of way

S.W. Cor., Sec 4, T18S-R4W

Found: "MA6" nail 0.3' in asphalt

Origin: unknown