
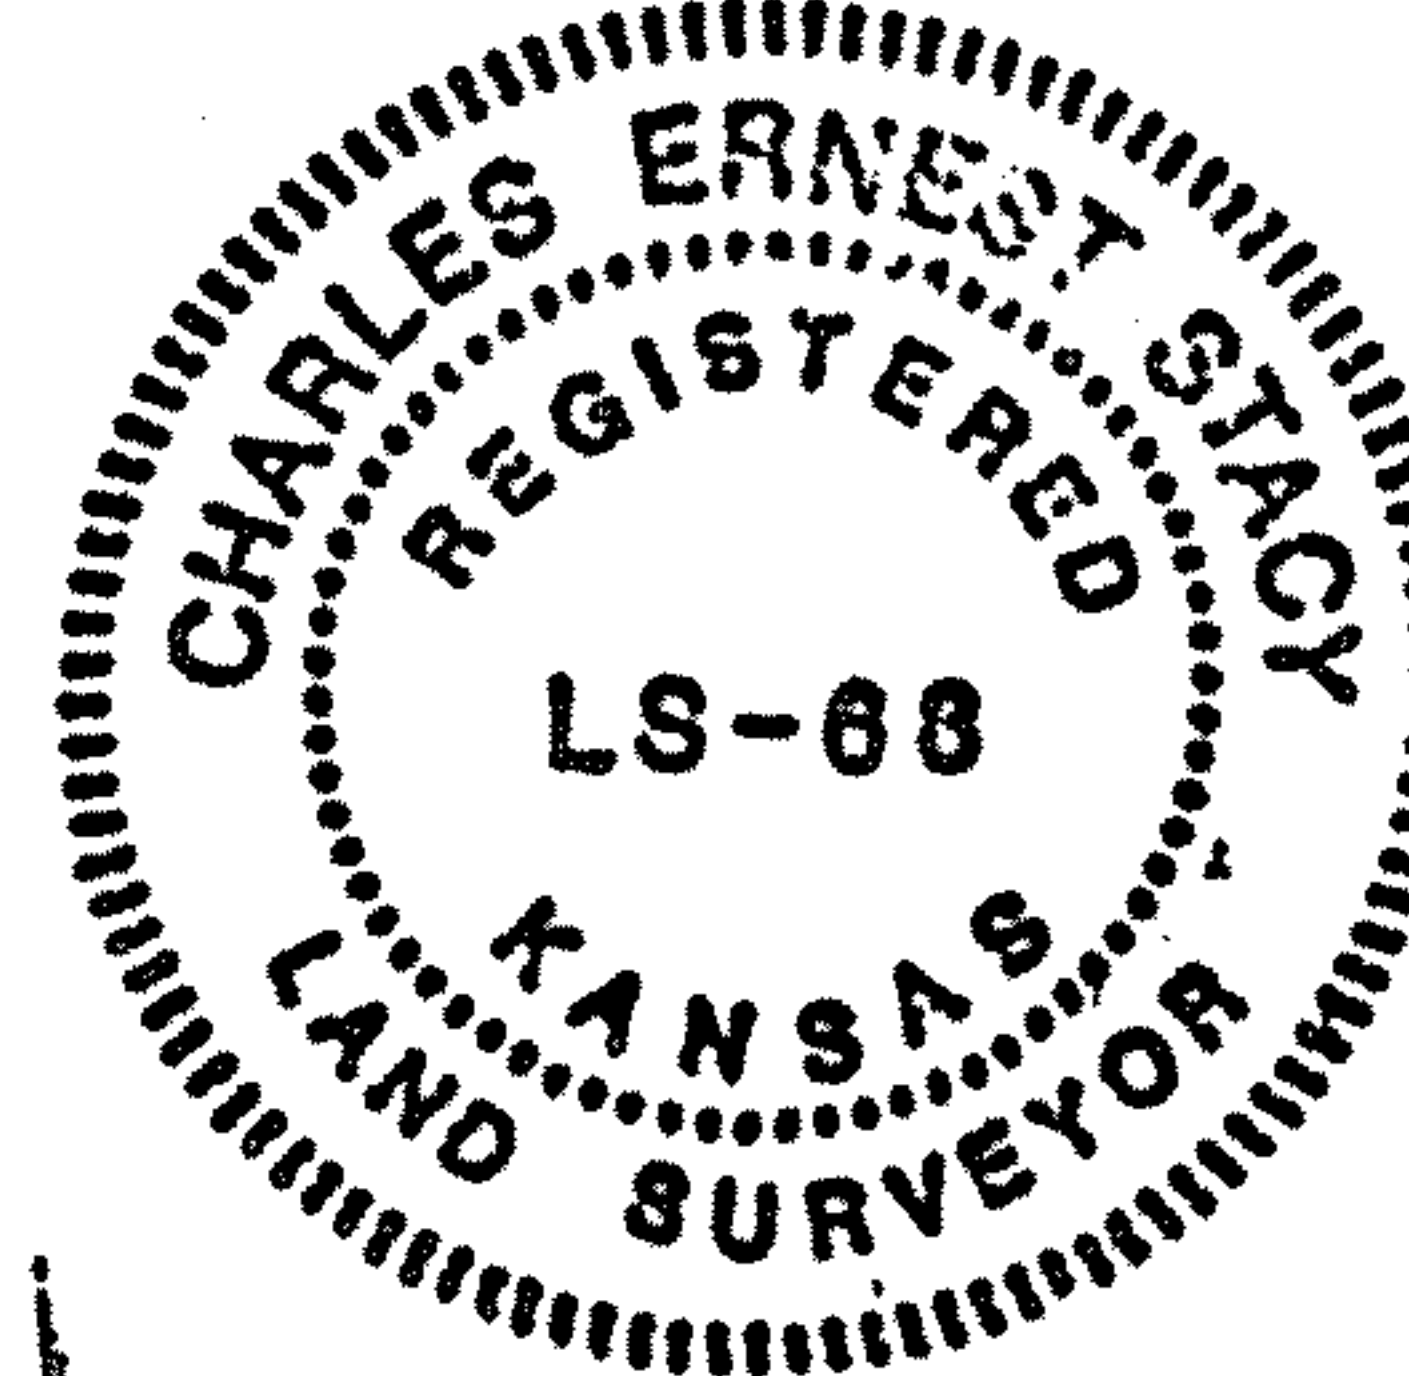


Richard H. Rawson
Hedberg Brothers

REPORT OF SURVEY

SEC. 8, T18S, R4W

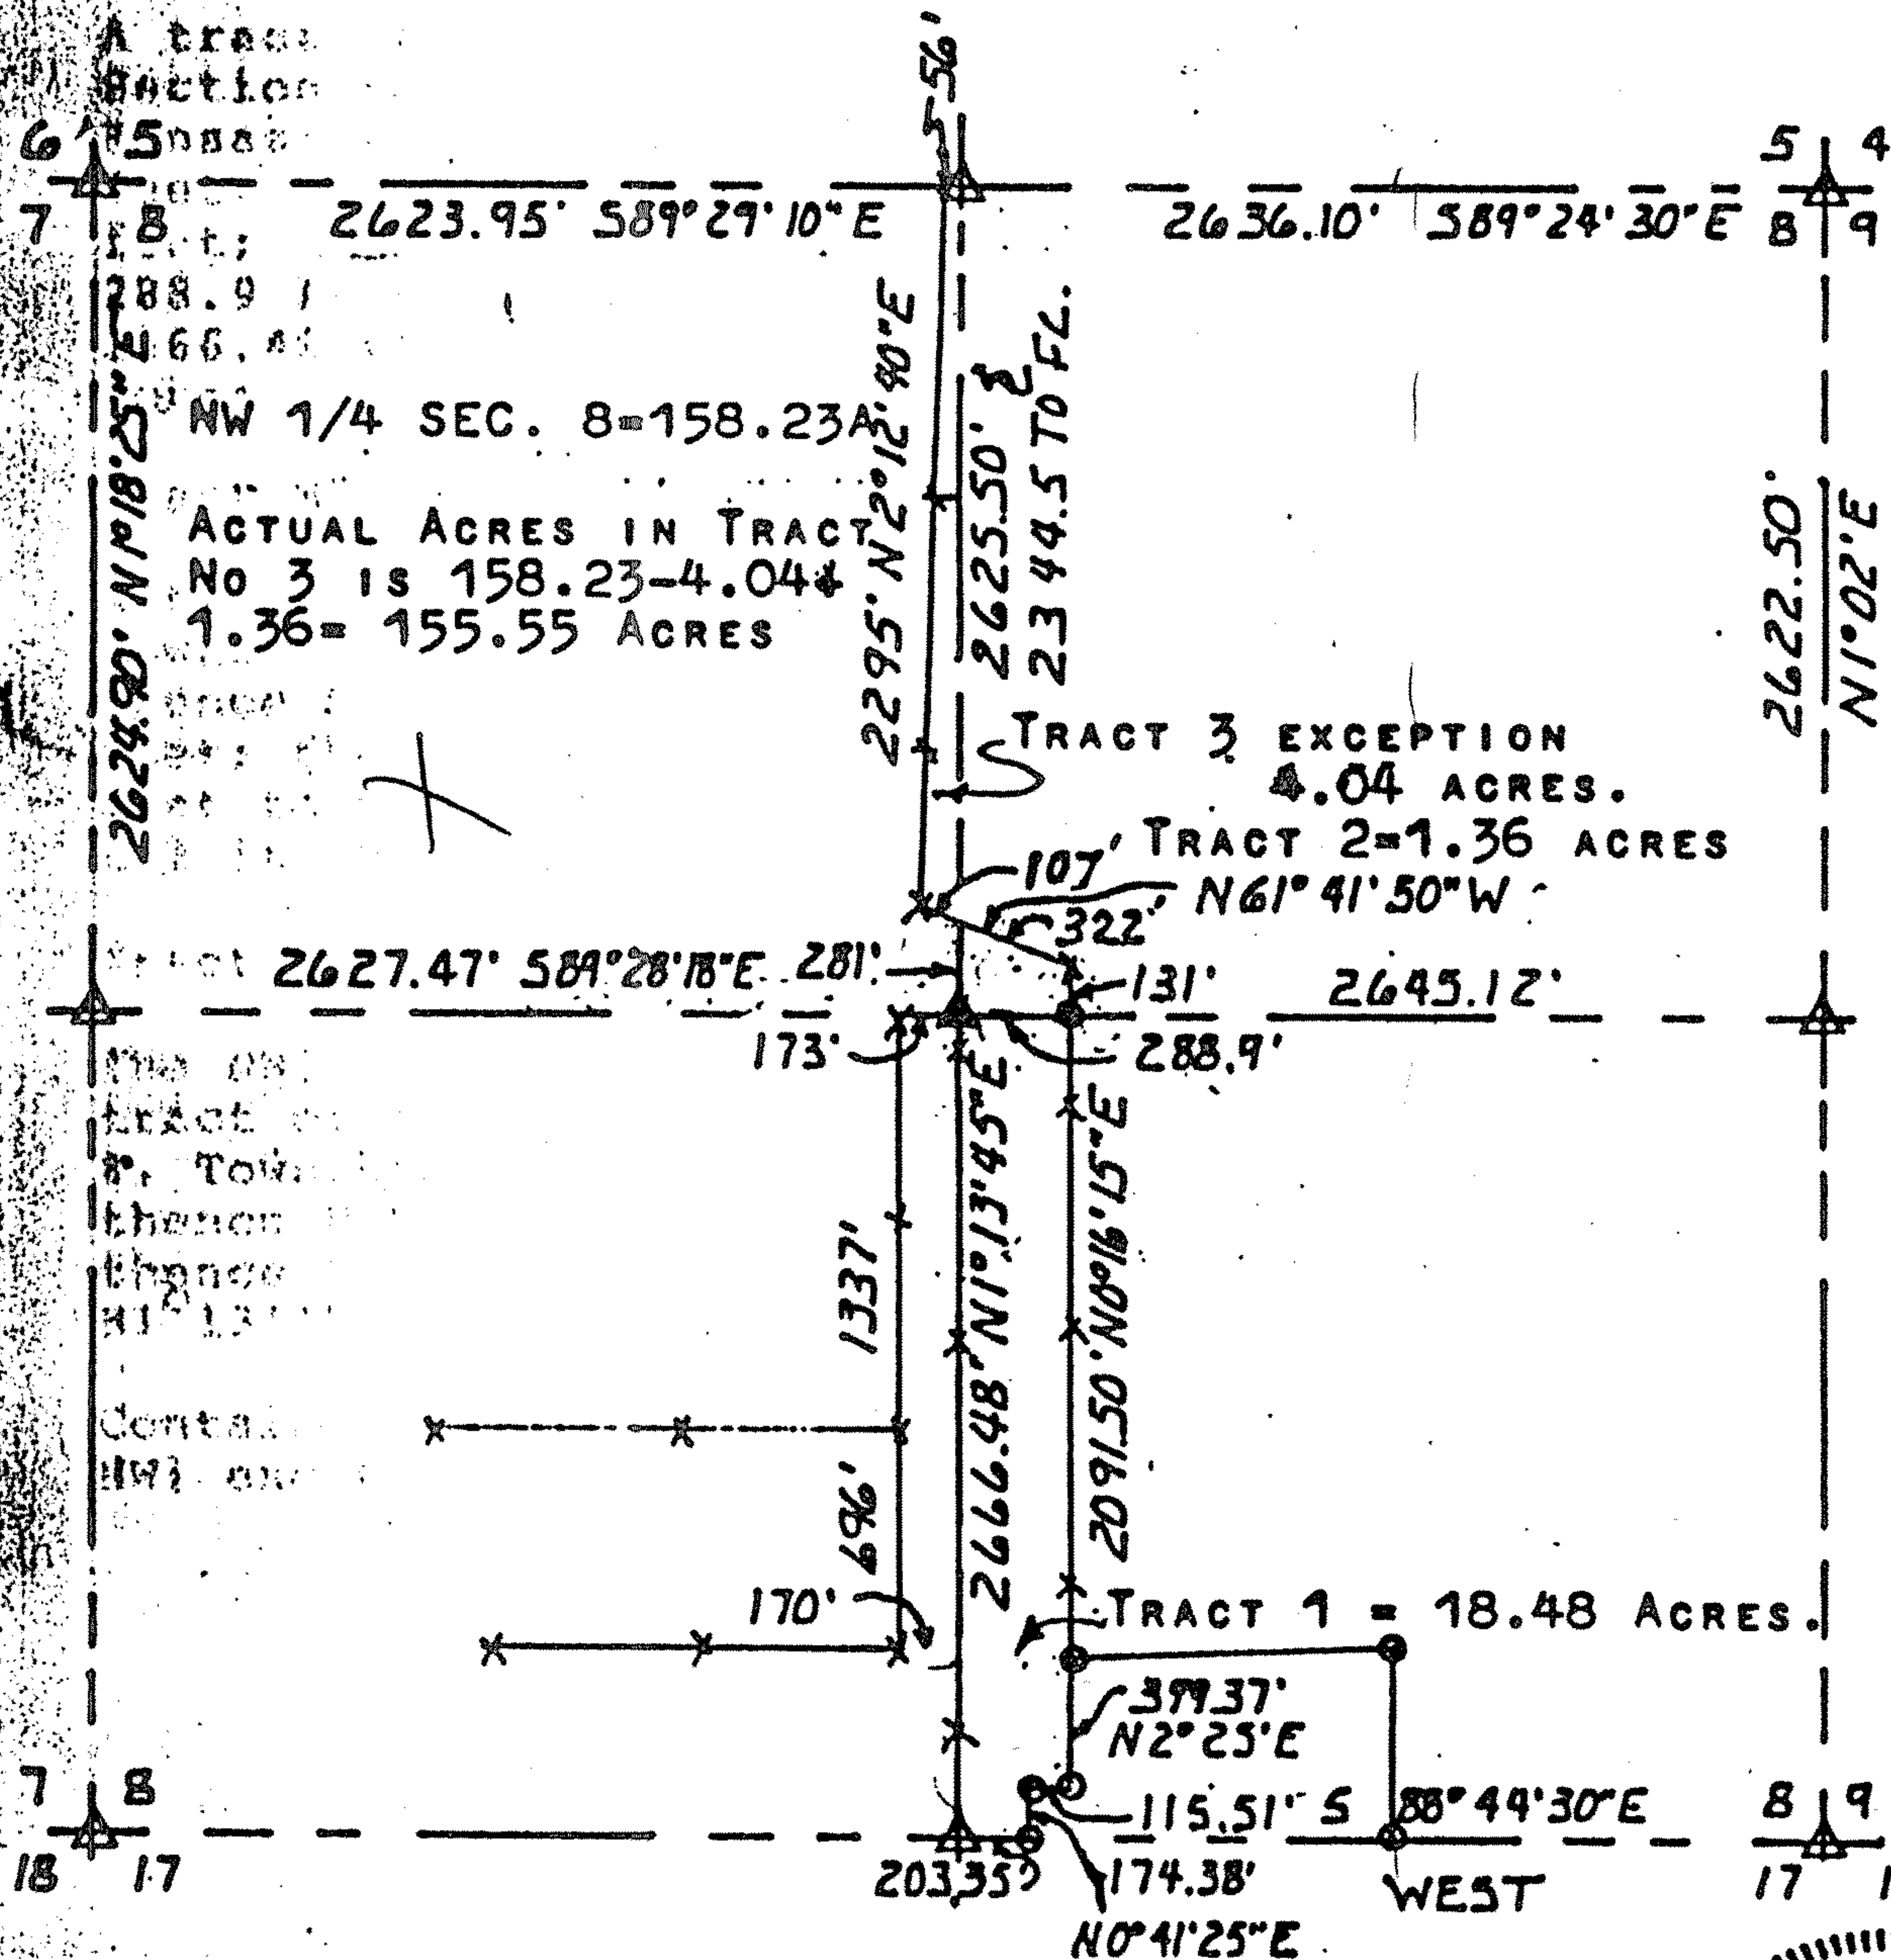

I, CHARLES E. STACY, DO HEREBY CERTIFY THE ABOVE SURVEY TO BE
TRUE AND CORRECT AS SURVEYED BY ME THIS 17TH DAY OF MARCH, 1987.

Charles E. Stacy
PAGE 1 OF 2
CHARLES E. STACY
REGISTERED KANSAS LAND SURVEYOR

CLIENT: MCPHERSON BANK AND TRUST, MCPHERSON, KANSAS

DESCRIPTION: A SURVEY OF THE SE $\frac{1}{4}$, NE $\frac{1}{4}$, AND NW $\frac{1}{4}$ OF SEC. 8, T18S, R4W,
MCPHERSON COUNTY, KANSAS.

SEE PAGE 2 OF 2 FOR MORE COMPLETE DESCRIPTIONS.

STATE: KANSAS COUNTY: MCPHERSON PROJ: DATE: MARCH 17, 1987

073-08