
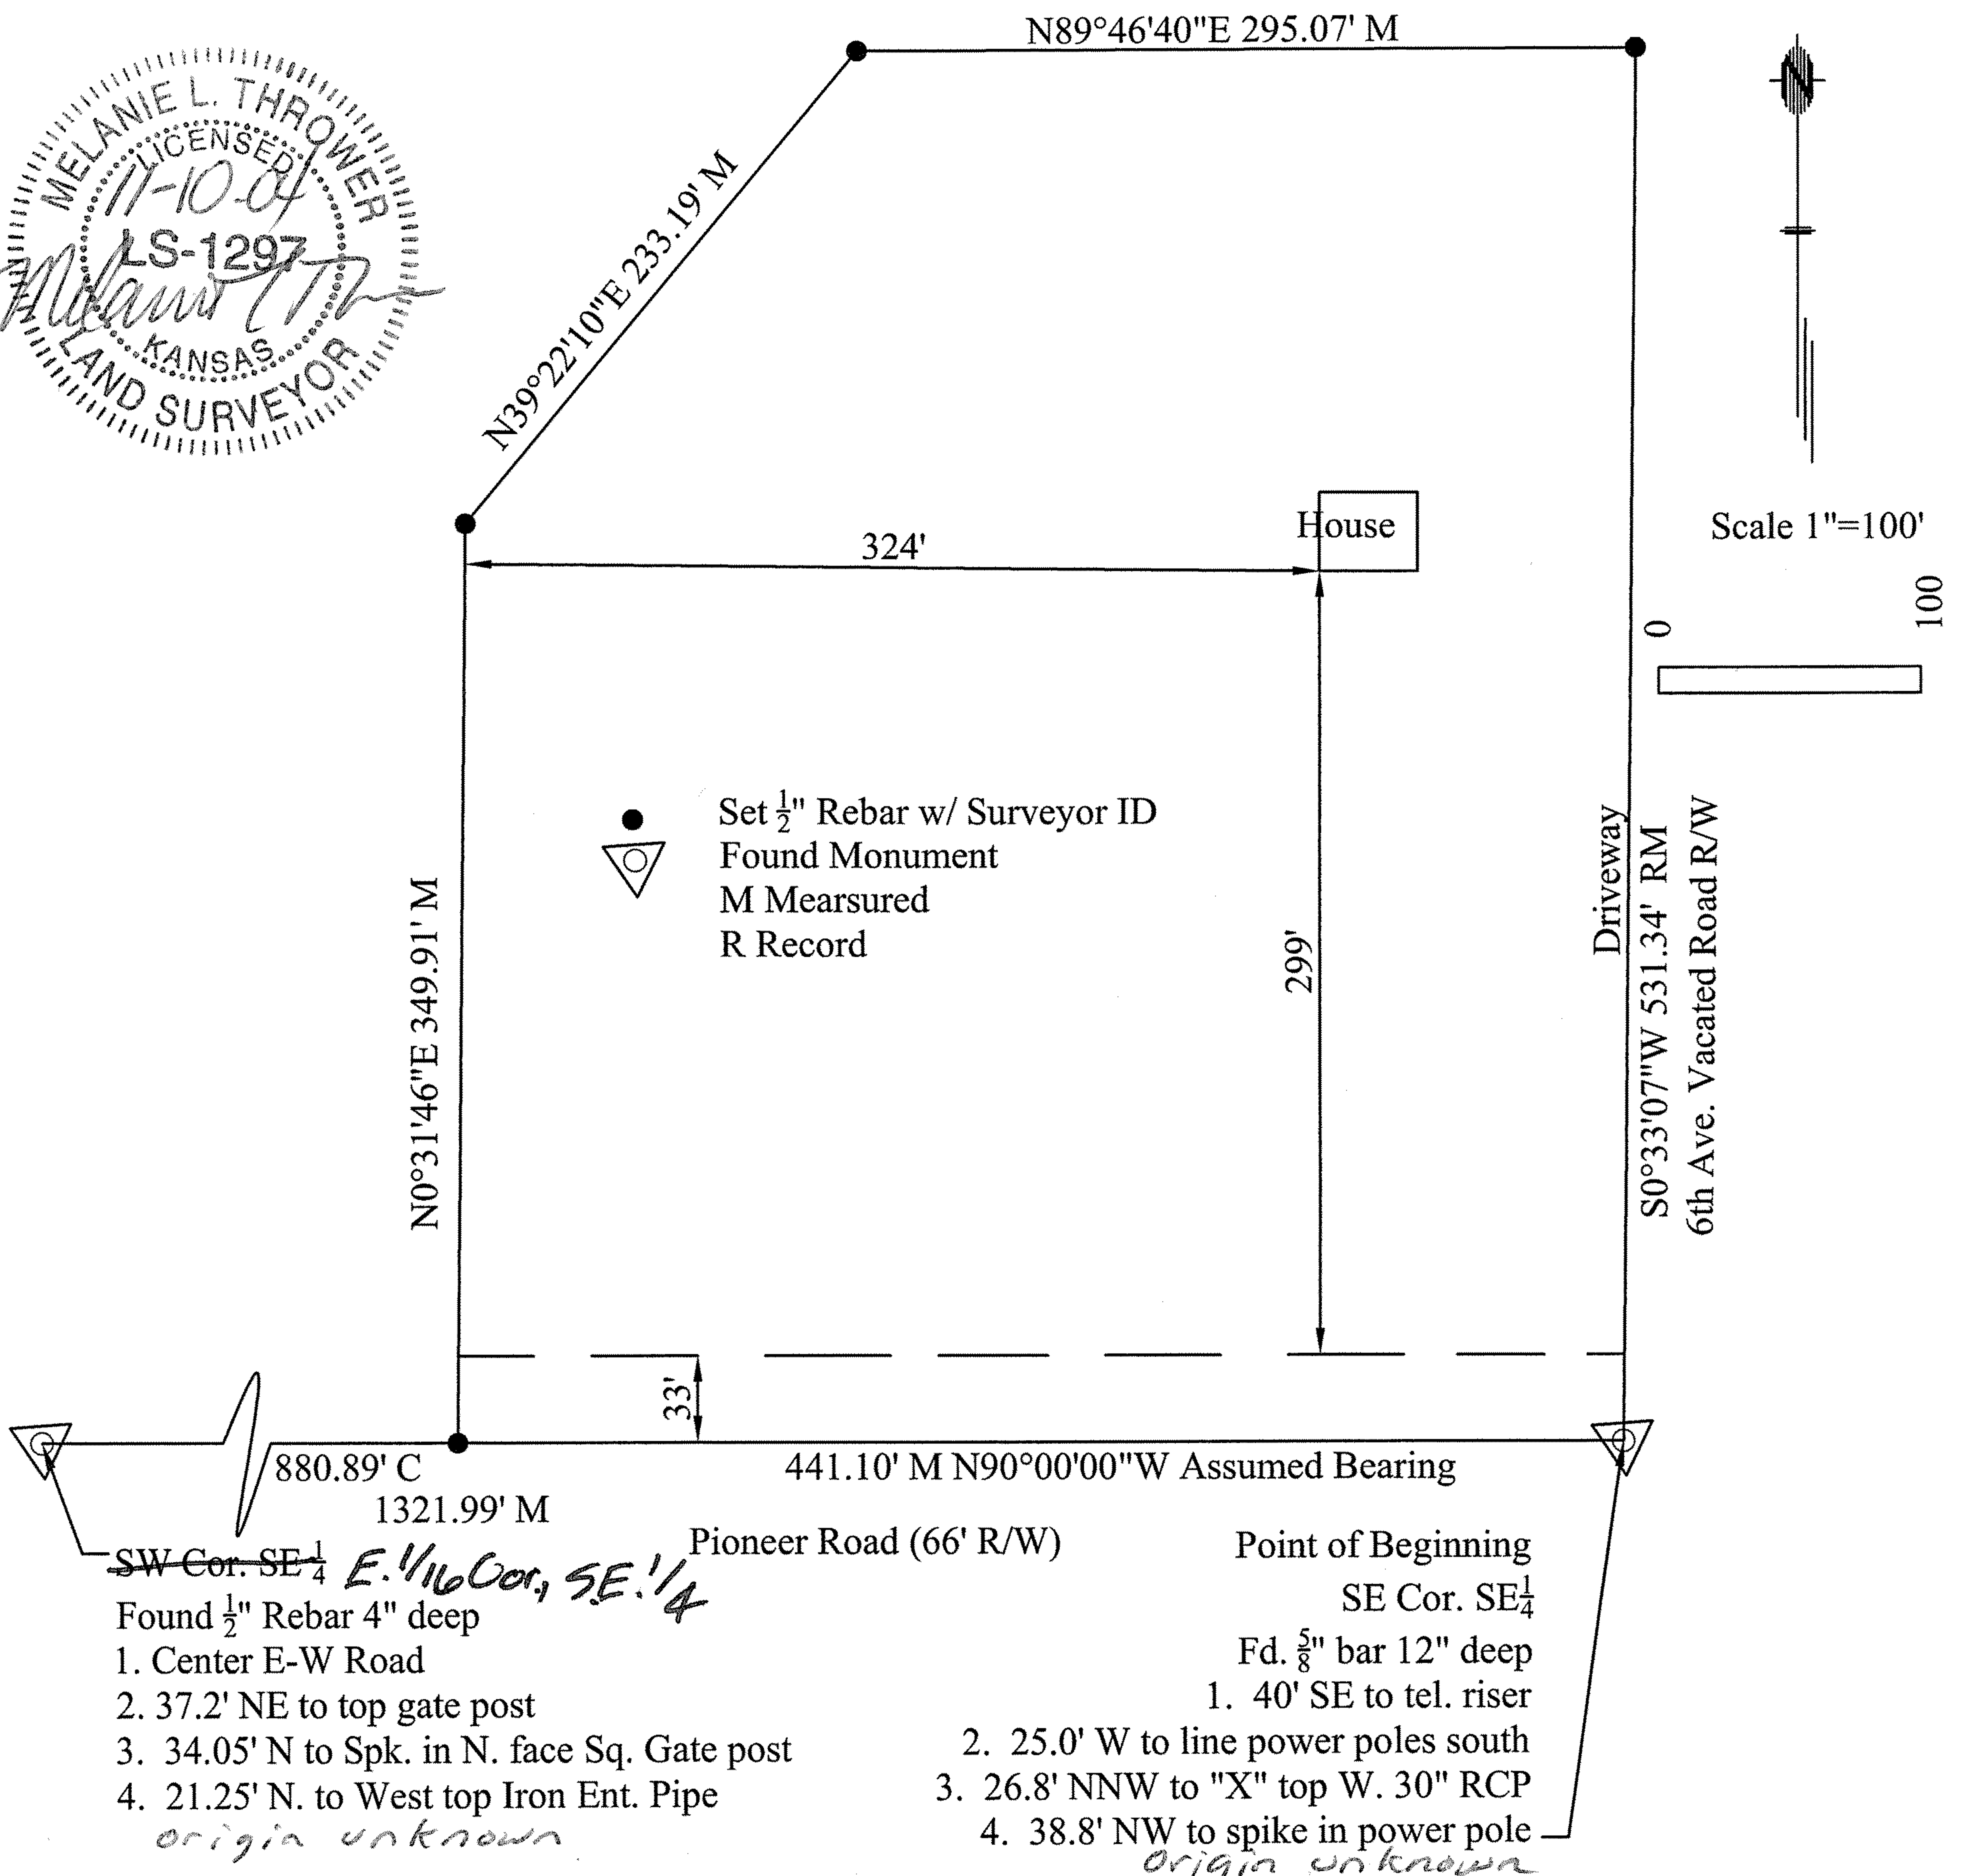


**McPherson Engineering  
& Land Surveying Services**  
PO Box 662  
McPherson, KS 67460  
620-241-0950

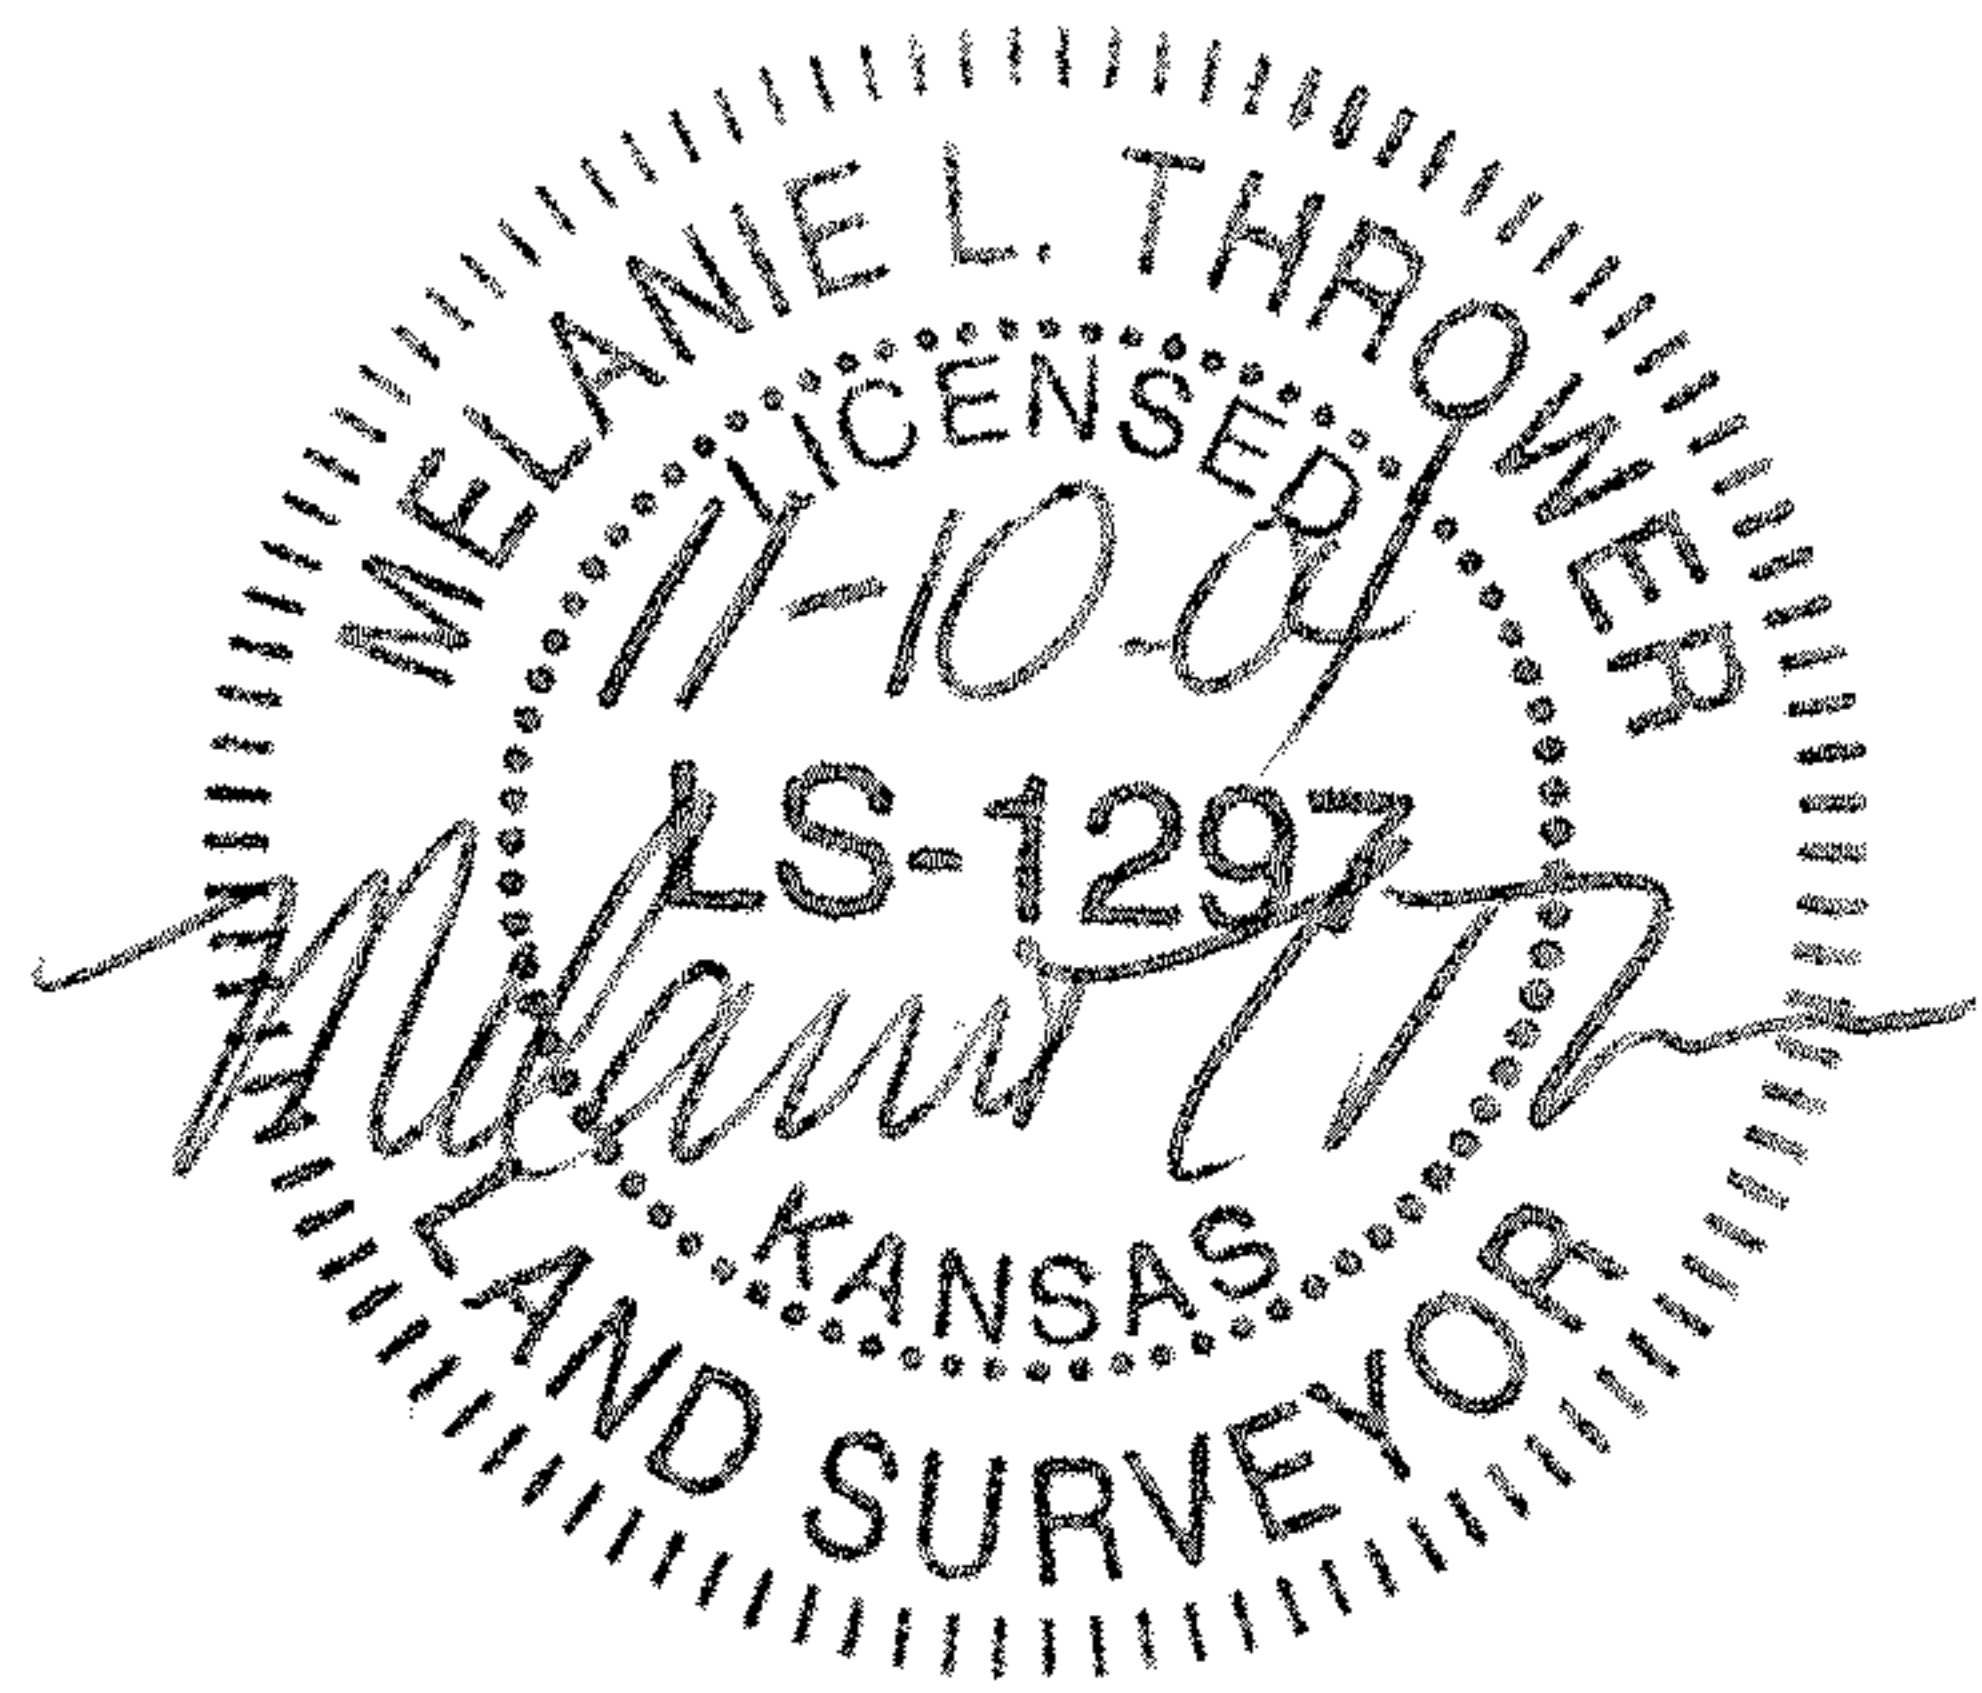

Legal Description: A parcel in the East Half of the Southeast Quarter (E  $\frac{1}{2}$  SE1/4) of Section Twenty-four (24), Township Eighteen (18) South, Range Five (5) West of the Sixth Principal Meridian, described as follows: Beginning at the Southeast corner of the SE  $\frac{1}{4}$  said Section 24, thence on an assumed bearing North 90°00'00" West along the south line of said SE  $\frac{1}{4}$  a distance of 441.10 feet; thence North00°31'46"East 349.91 feet; thence North39°22'10"East 233.19 feet; thence North89°46'40"East 295.07 feet to the east line of said SE1/4; thence along said east line South00°33'07"West 531.34 feet to the point of beginning containing 5.07 acres in McPherson County, Kansas and less the south 33 feet thereof for road easement and any other easements of record.

On November 9, 2004, Melanie L. Thrower, licensed Land Surveyor in the State of Kansas, completed the survey hereby platted.