Garber Surveying Service, P.A.



423 West 1st Ave. Hutchinson, Kansas 67501 Phone 620 665-7032 • FAX 620 663-7401

129 E. Broadway, Suite 300 Newton, Kansas 67114 Phone 316 283-5053 • FAX 316 283-5073


Project No. G2001-699

SURVEY FOR: VAUGHN HOLTON

DESCRIPTION: A portion of the Southwest Quarter of Section 14, Township 19 South, Range 1 West of the 6th Principal Meridian,

McPherson, Kansas described as follows:

Beginning at the Northwest corner of the Southwest Quarter of Section 14, Township 19 South, Range 1 West of the 6th Principal Meridian; thence with an assumed bearing N 89°32'43" E along the North line of said Southwest Quarter a distance of 667.76 feet; thence S 01°18'35" E a distance of 1,717.29 feet; thence S 88°19'24" W a distance of 707.30 feet to the West line of said Southwest Quarter; thence N 00°00'00" E along the West line of said Southwest Quarter a distance of 1,732.24 feet to the point of beginning containing 27.219 Acres, subject to a road right-of-way easement across the West 33.00 feet thereof and any other easements of record.

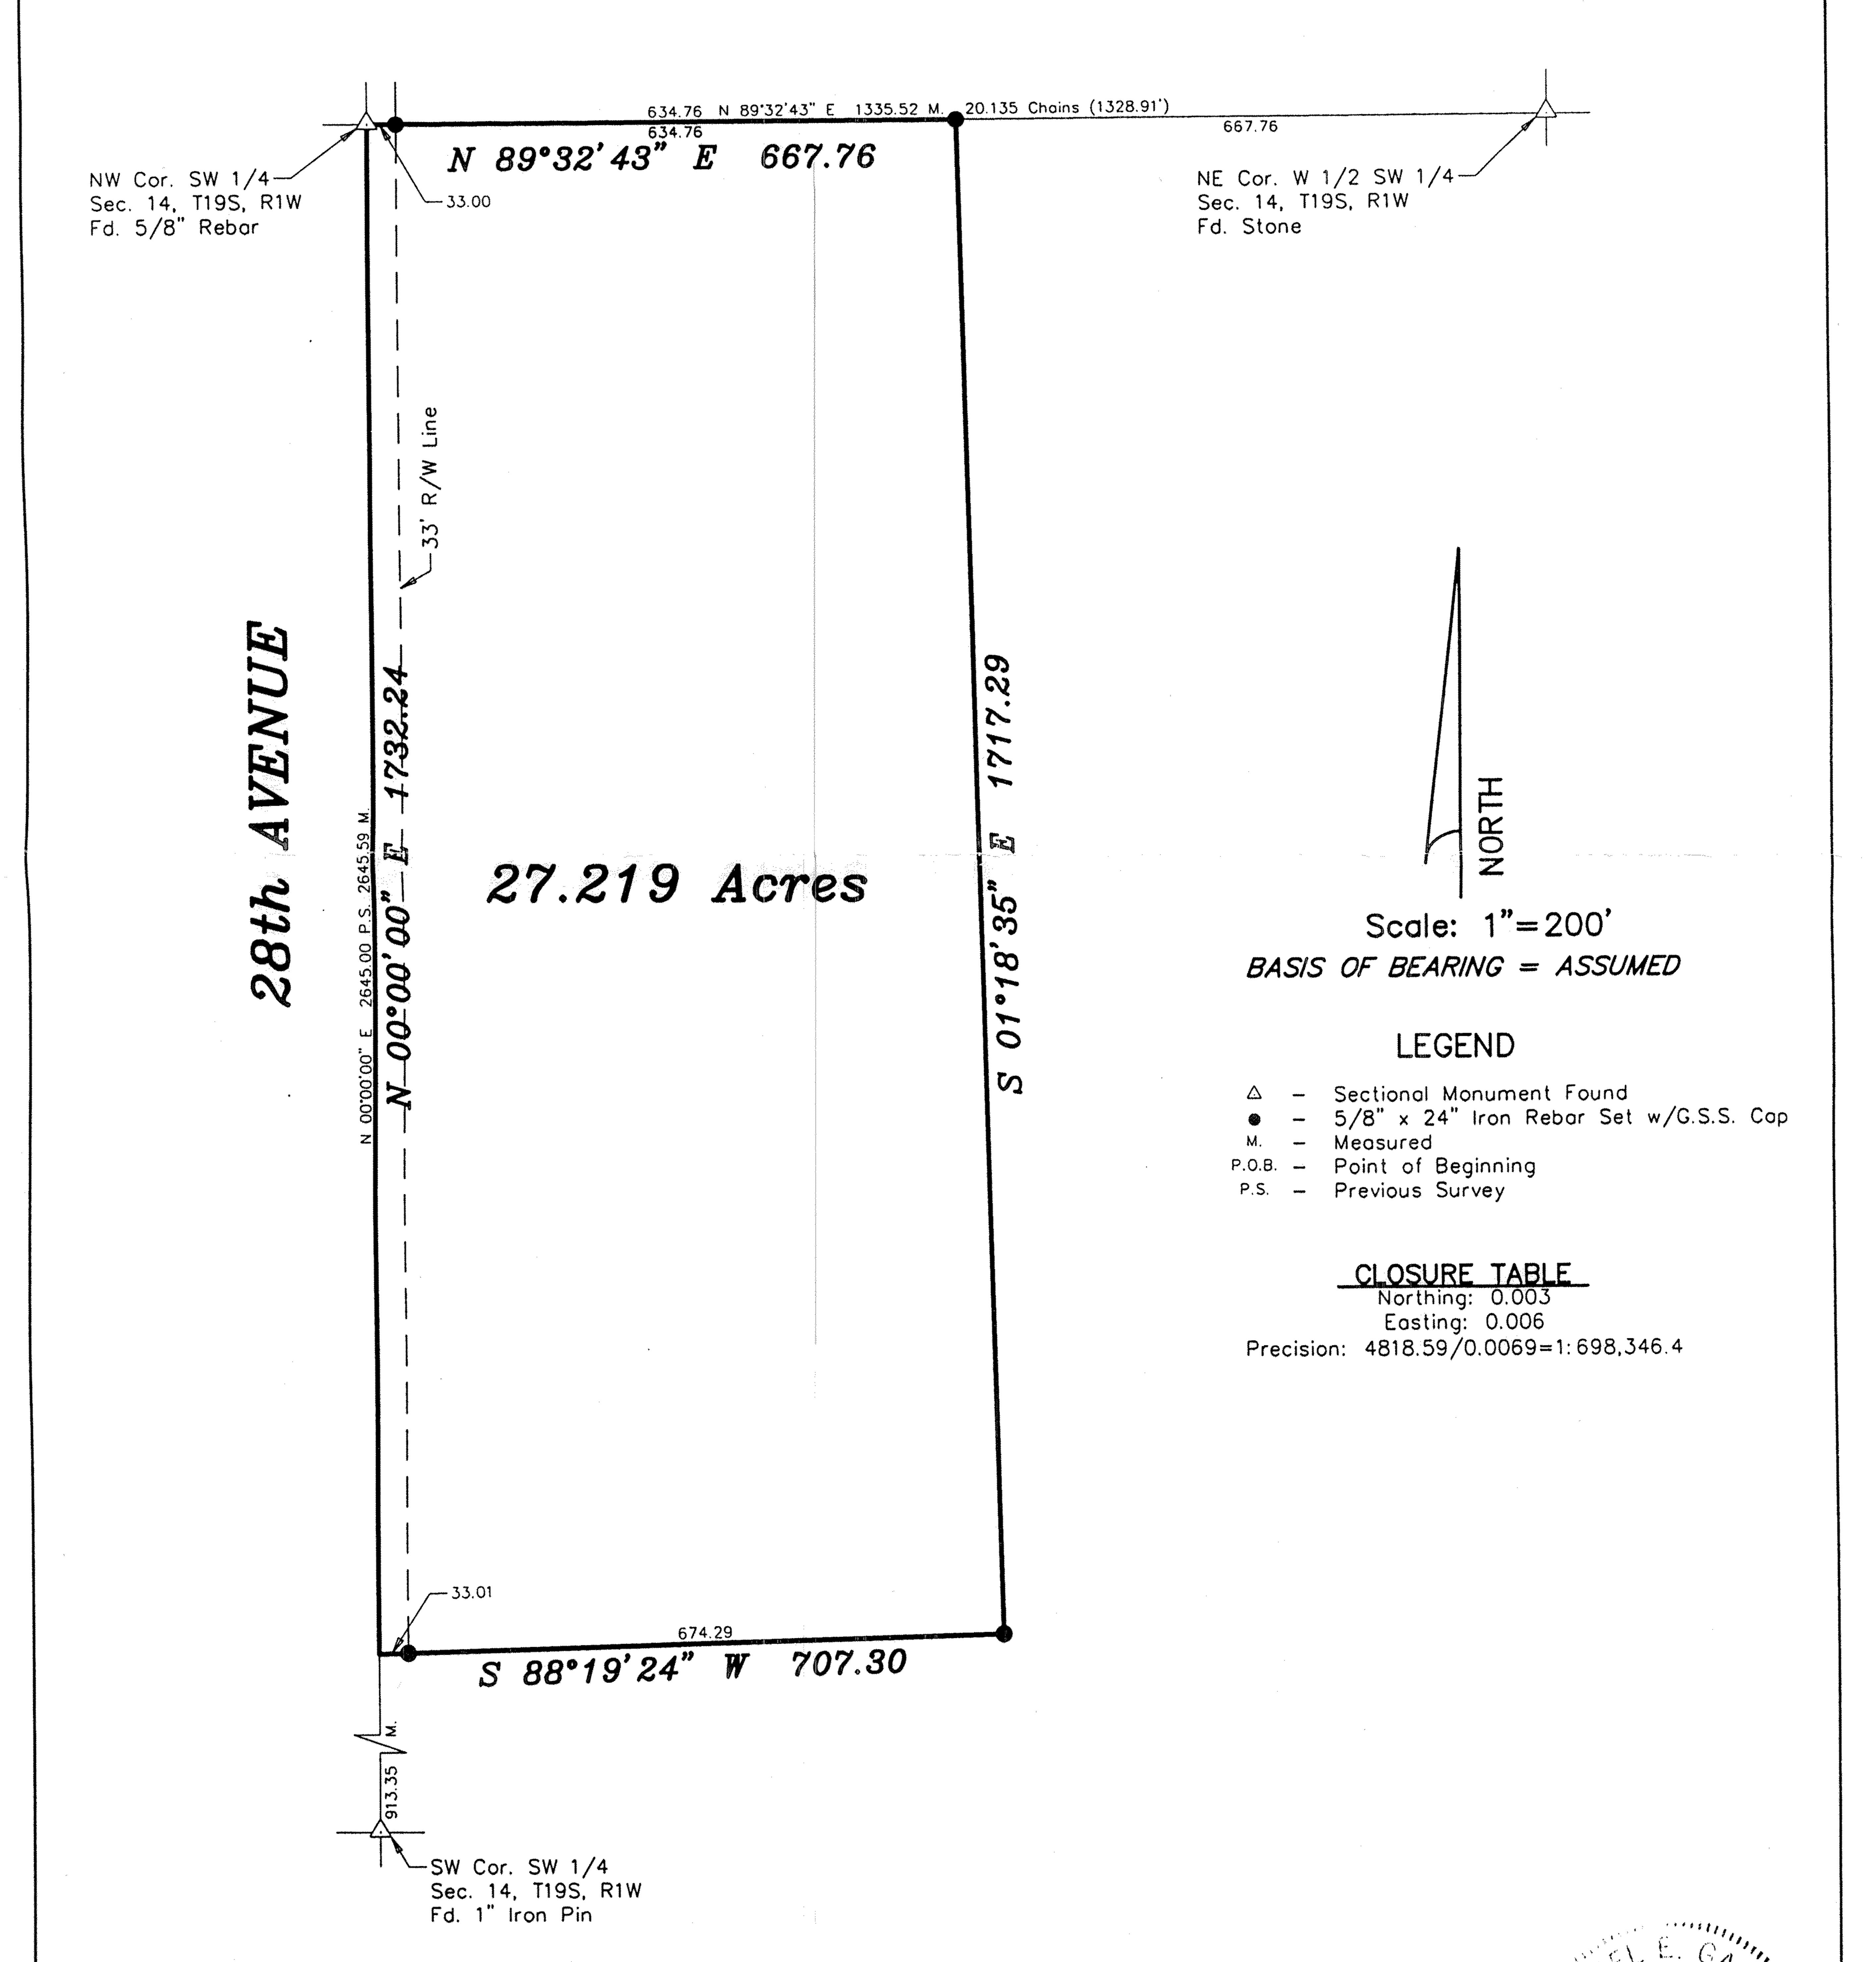

DATE OF FIELD WORK: November 6, 2001

SURVEYOR'S CERTIFICATE: I hereby certify this plat to be a true, correct and complete representation of the property described above as surveyed unde supervision.

Dated: November 29, 2001

Copyright © 2001 Garber Surveying Service, P.A.