


Plat of Survey

Heller Boundary Surveys, W.B. Heller, L.S. 1202, 863 S. 9th St., Salina, KS 67401, Ph: 620-245-8023, wheller@ks-usa.net

← Park Street →

Note: See page 1/2 "Certificate of Survey" for legal description.

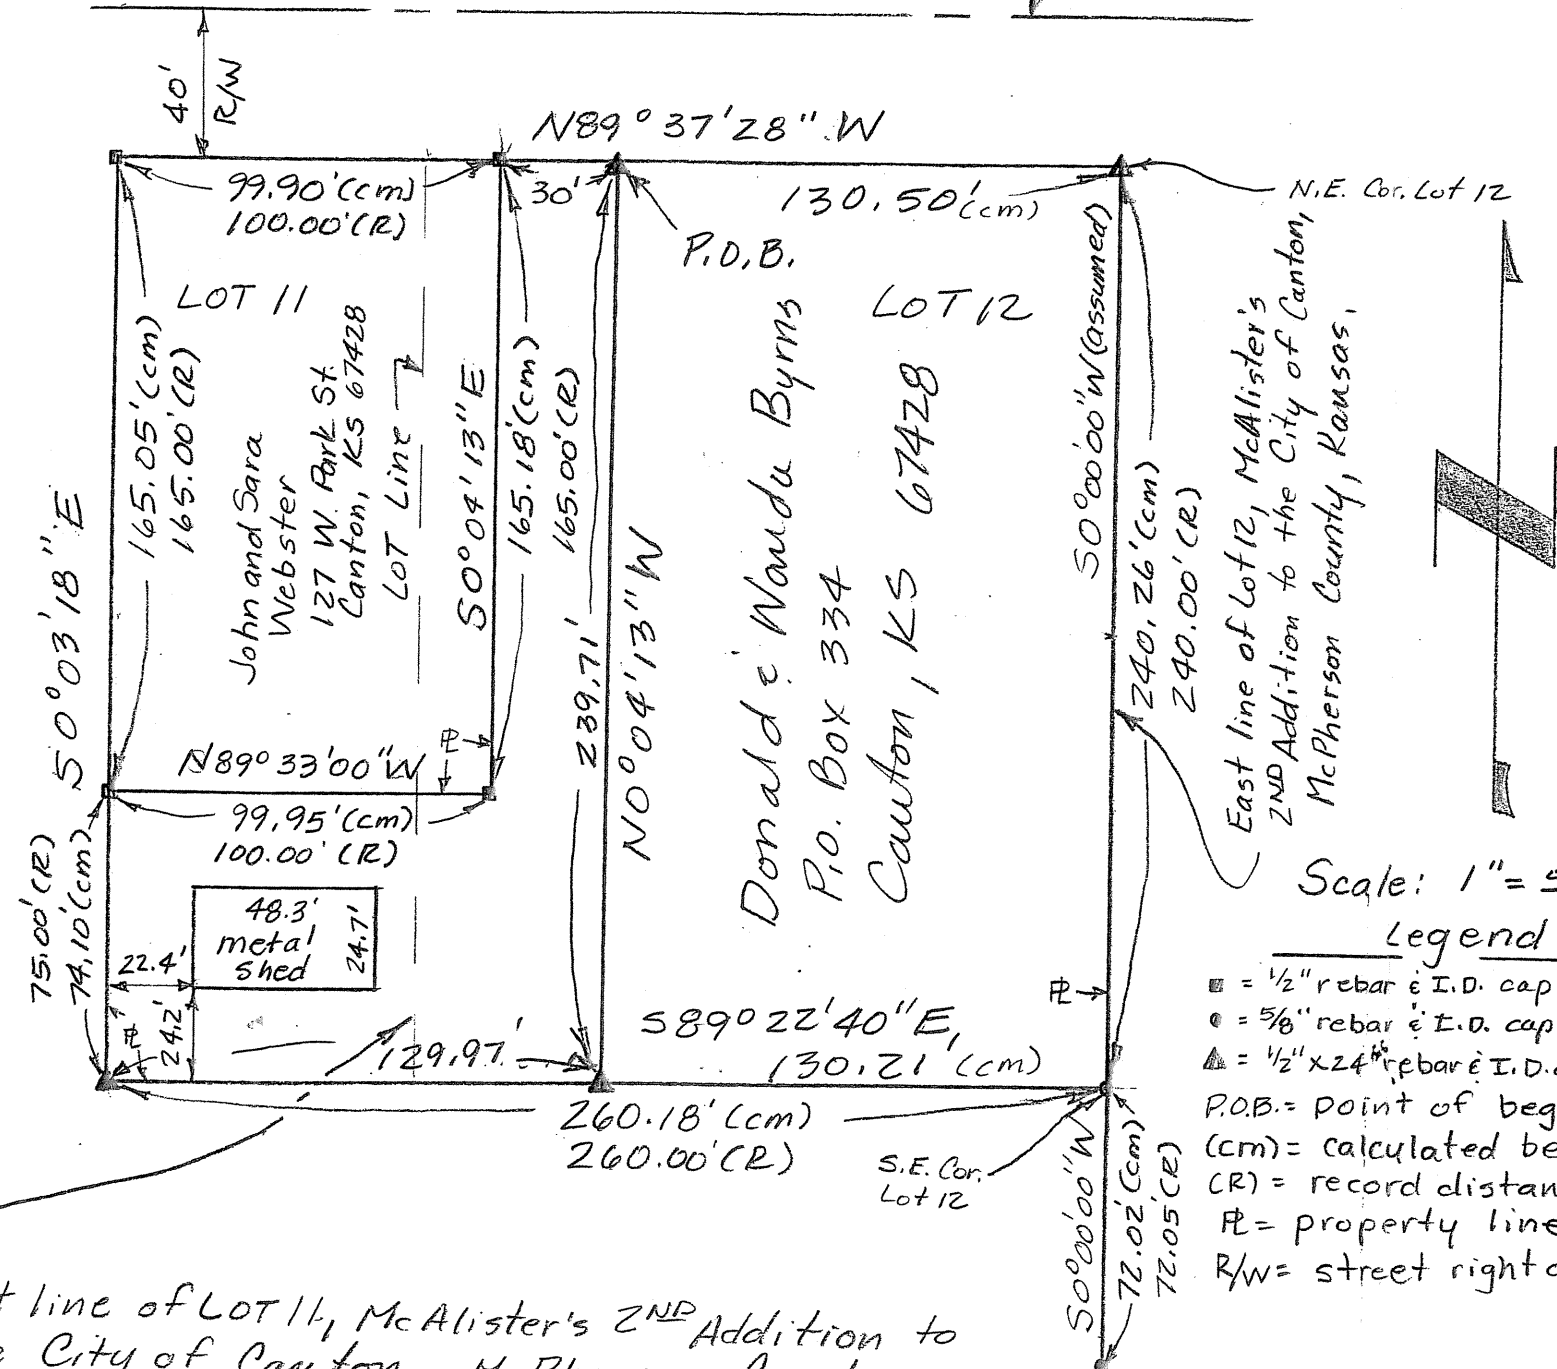

Scale: 1" = 50'

Legend:

- = 1/2" rebar @ I.D. cap, origin: Melanie Thrower (found)
- = 5/8" rebar @ I.D. cap, origin: Garber Surveying (found)
- ▲ = 1/2" x 24" rebar @ I.D. cap, origin: W.B. Heller (set)
- P.O.B. = point of beginning
- (cm) = calculated bearing and distance
- (R) = record distance
- PL = property line
- R/W = street right of way

East line of LOT 11, McAlister's 2ND Addition to the City of Canton, McPherson County Kansas.

Date: July 24, 2009

For: Donald and Wanda Byrns
P.O. Box 334
Canton, KS 67428