


PLAT of SURVEY

William B. Heller, L.S. 1202, 863 S. 9th St., Salina, KS 67401, PH: 620-245-8023, email: willyboskilly@yahoo.com

S.E. 1/4, Section 26, T19S-R1W

Max M. & Nancy C. Thomas
105 Flintlock CT
Peachtree City, GA 30269
Deed Book 645, Page 3917

Survey requested by Pete Thomas
Date: May 21, 2009

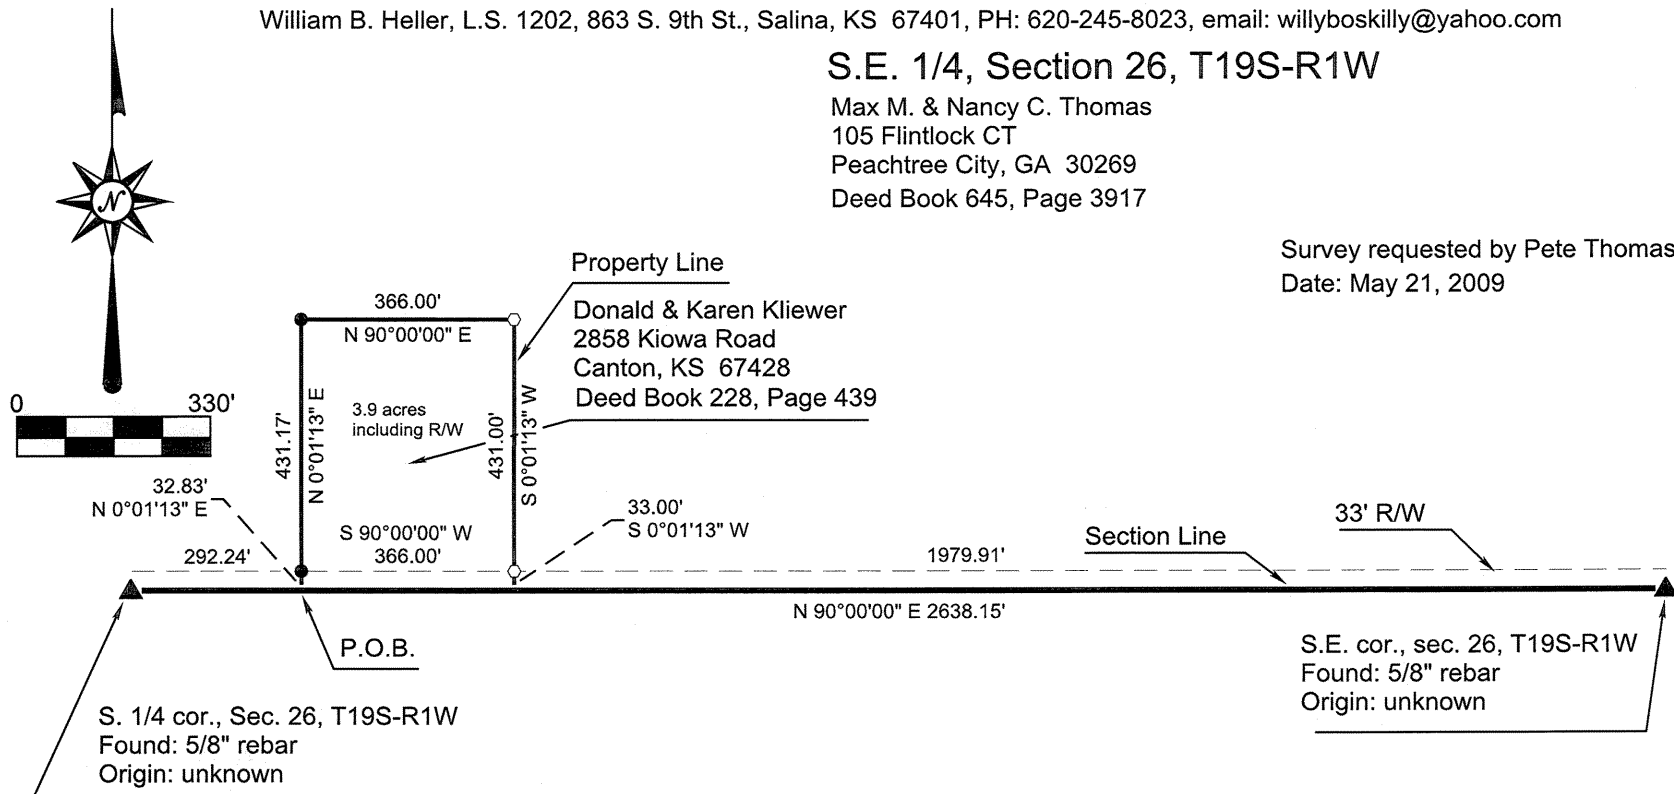

FILE NAME		
THOMAS26-19-1.TRV		
SCALE	DATE	DRAWN BY
330 Ft/In	5-21-2009	W.B. Heller
JOB	REVISION	SHEET
Thomas	1/1	1/1

This map drawn with TRAVERSE PC, Software

LEGEND

- Found Rebar
- SET 1/2" x 24" rebar and I.D. cap
- ▲ Section Corner Found
- P.O.B. Point Of Beginning