


Survey for: Don Thompson

By: Garber Surveying Service, P.A.

217 East First Avenue, Suite 9

Hutchinson, Kansas 67501

DESCRIPTION: A tract in the North half of the Southeast quarter of Section 22, Township 19 South, Range 2 West of the Sixth Principal Meridian in McPherson County, Kansas as more particularly described on the attached sheet.

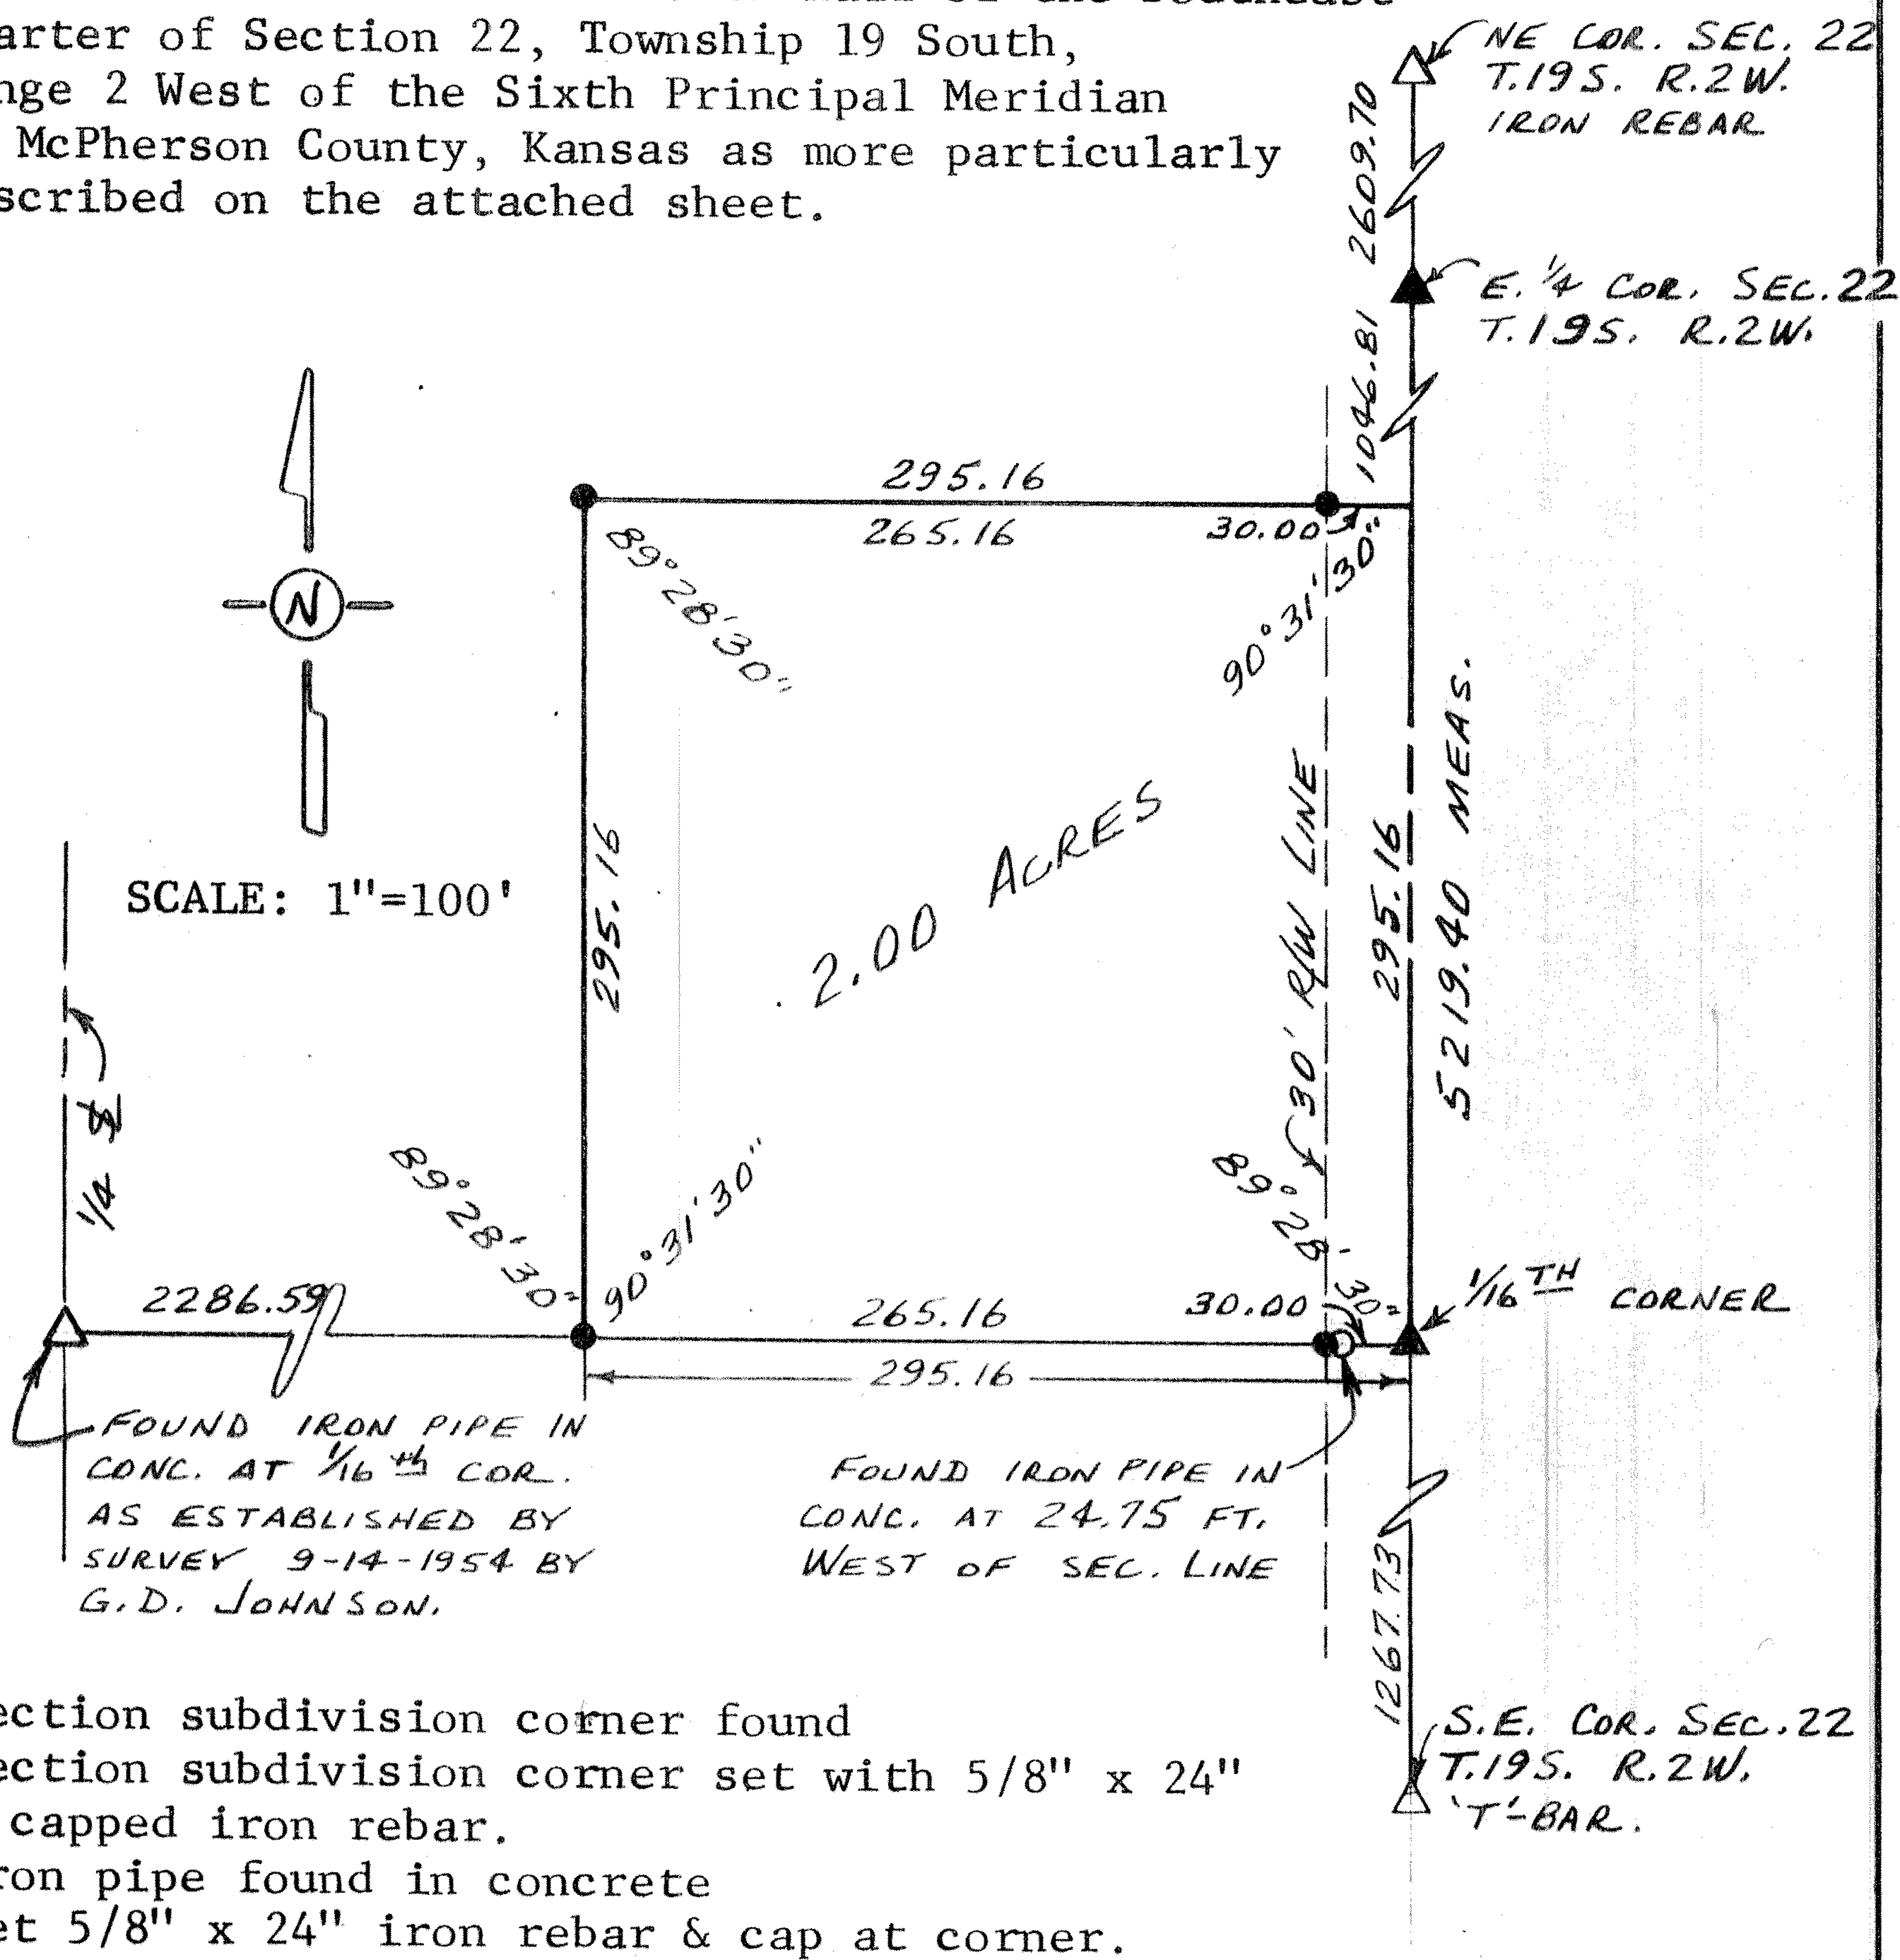

- △ - Section subdivision corner found
- ▲ - Section subdivision corner set with 5/8" x 24" capped iron rebar.
- - Iron pipe found in concrete
- - Set 5/8" x 24" iron rebar & cap at corner.

I hereby certify this plat to be a true, correct and complete representation of the property described above and on the attached sheet, as surveyed by me, this 21st day of May, 1982.

Daniel E. Garber
Daniel E. Garber RLS

