


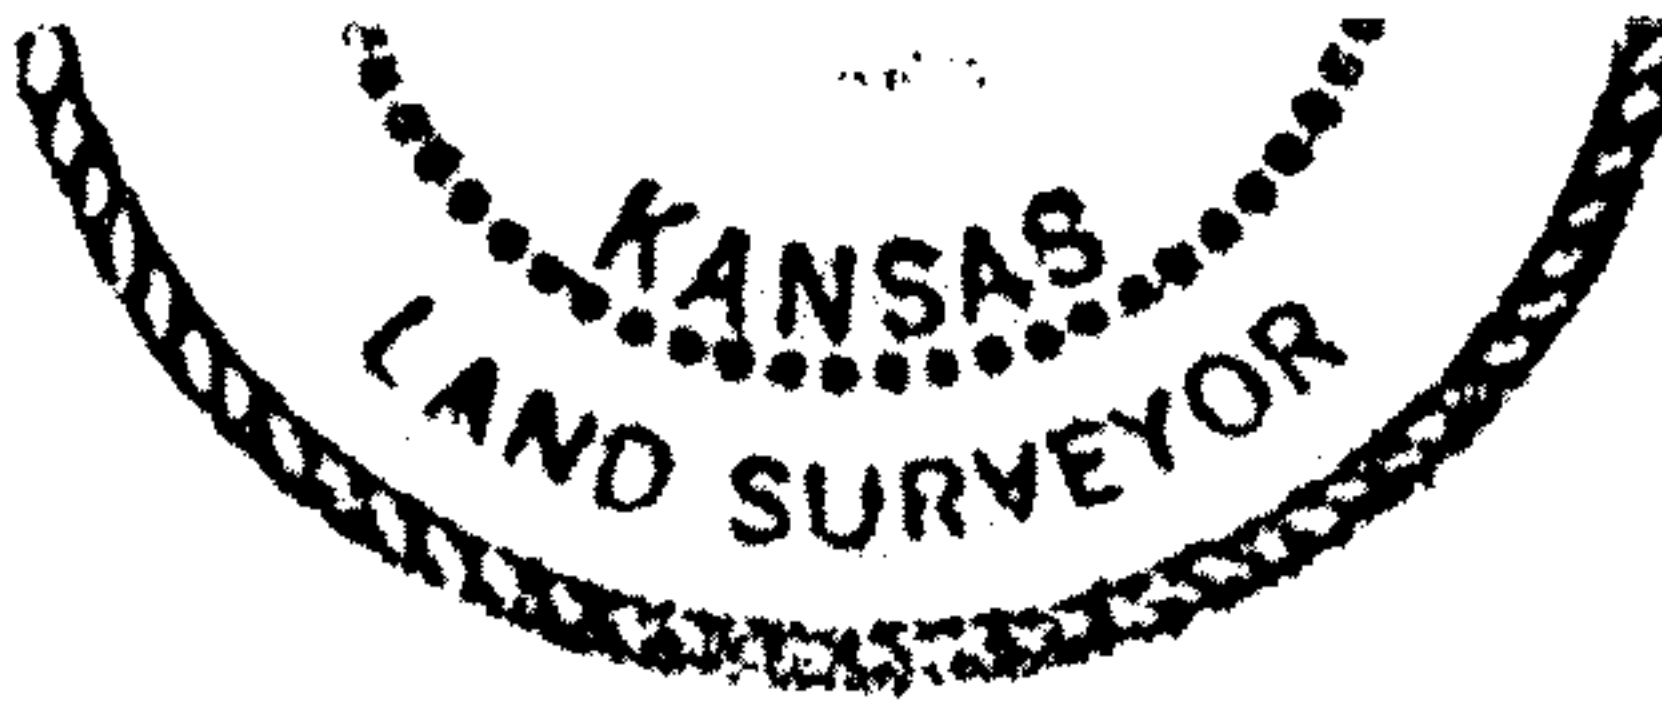

PAGE 3 OF 3

TRACT 4, 'L' SHAPED FIELD:

BEGINNING AT THE NORTHEAST CORNER OF THE SOUTHEAST QUARTER OF SECTION 5, TOWNSHIP 19 SOUTH, RANGE 2 WEST OF THE 6TH PM, McPHERSON COUNTY, KANSAS; THENCE S89°43'19"W, A DISTANCE OF 450.76 FEET; THENCE S0°04'25"W, A DISTANCE OF 732.93 FEET; THENCE S88°39'33"W, A DISTANCE OF 868.34 FEET; THENCE S0°03'10"W, A DISTANCE OF 562.71 FEET; THENCE S89°59'32"E, A DISTANCE OF 1322.92 FEET TO THE EAST LINE OF SAID SOUTHEAST QUARTER; THENCE N0°06'46"W ALONG SECTION LINE, A DISTANCE OF 1318.32 FEET TO THE POINT OF BEGINNING; TRACT CONTAINS 25.11 ACRES; EXCEPT THE EAST 33 FEET FOR ROAD RIGHT OF WAY, AND ANY OTHER EASEMENTS OF RECORD.

TRACT 5, FIELD IN SOUTHEAST CORNER OF SOUTHEAST QUARTER:

BEGINNING AT THE SOUTHEAST CORNER OF THE SOUTHEAST QUARTER OF SECTION 5, TOWNSHIP 19 SOUTH, RANGE 2 WEST OF THE 6TH PM, McPHERSON COUNTY, KANSAS; THENCE WEST, ALONG SOUTH SECTION LINE, A DISTANCE OF 1326.70 FEET; THENCE N0°03'10"E, A DISTANCE OF 1309.41 FEET; THENCE S89°59'32"E, A DISTANCE OF 1322.92 FEET TO THE EAST LINE OF SAID SOUTHEAST QUARTER; THENCE S0°06'46"E, A DISTANCE OF 1309.24 FEET TO THE POINT OF BEGINNING; TRACT CONTAINS 39.82 ACRES; EXCEPT THE EAST AND SOUTH 33 FEET FOR ROAD RIGHT OF WAY, AND ANY OTHER EASEMENTS OF RECORD.

