


N. 1/4 Cor., Sec. 1, T19S-R3W
Found: 1/2" rebar
Origin: unknown

Plat of Survey

N.E. Cor., Sec 1, T19S-R3W
Found: 3/4" rebar
Origin: unknown

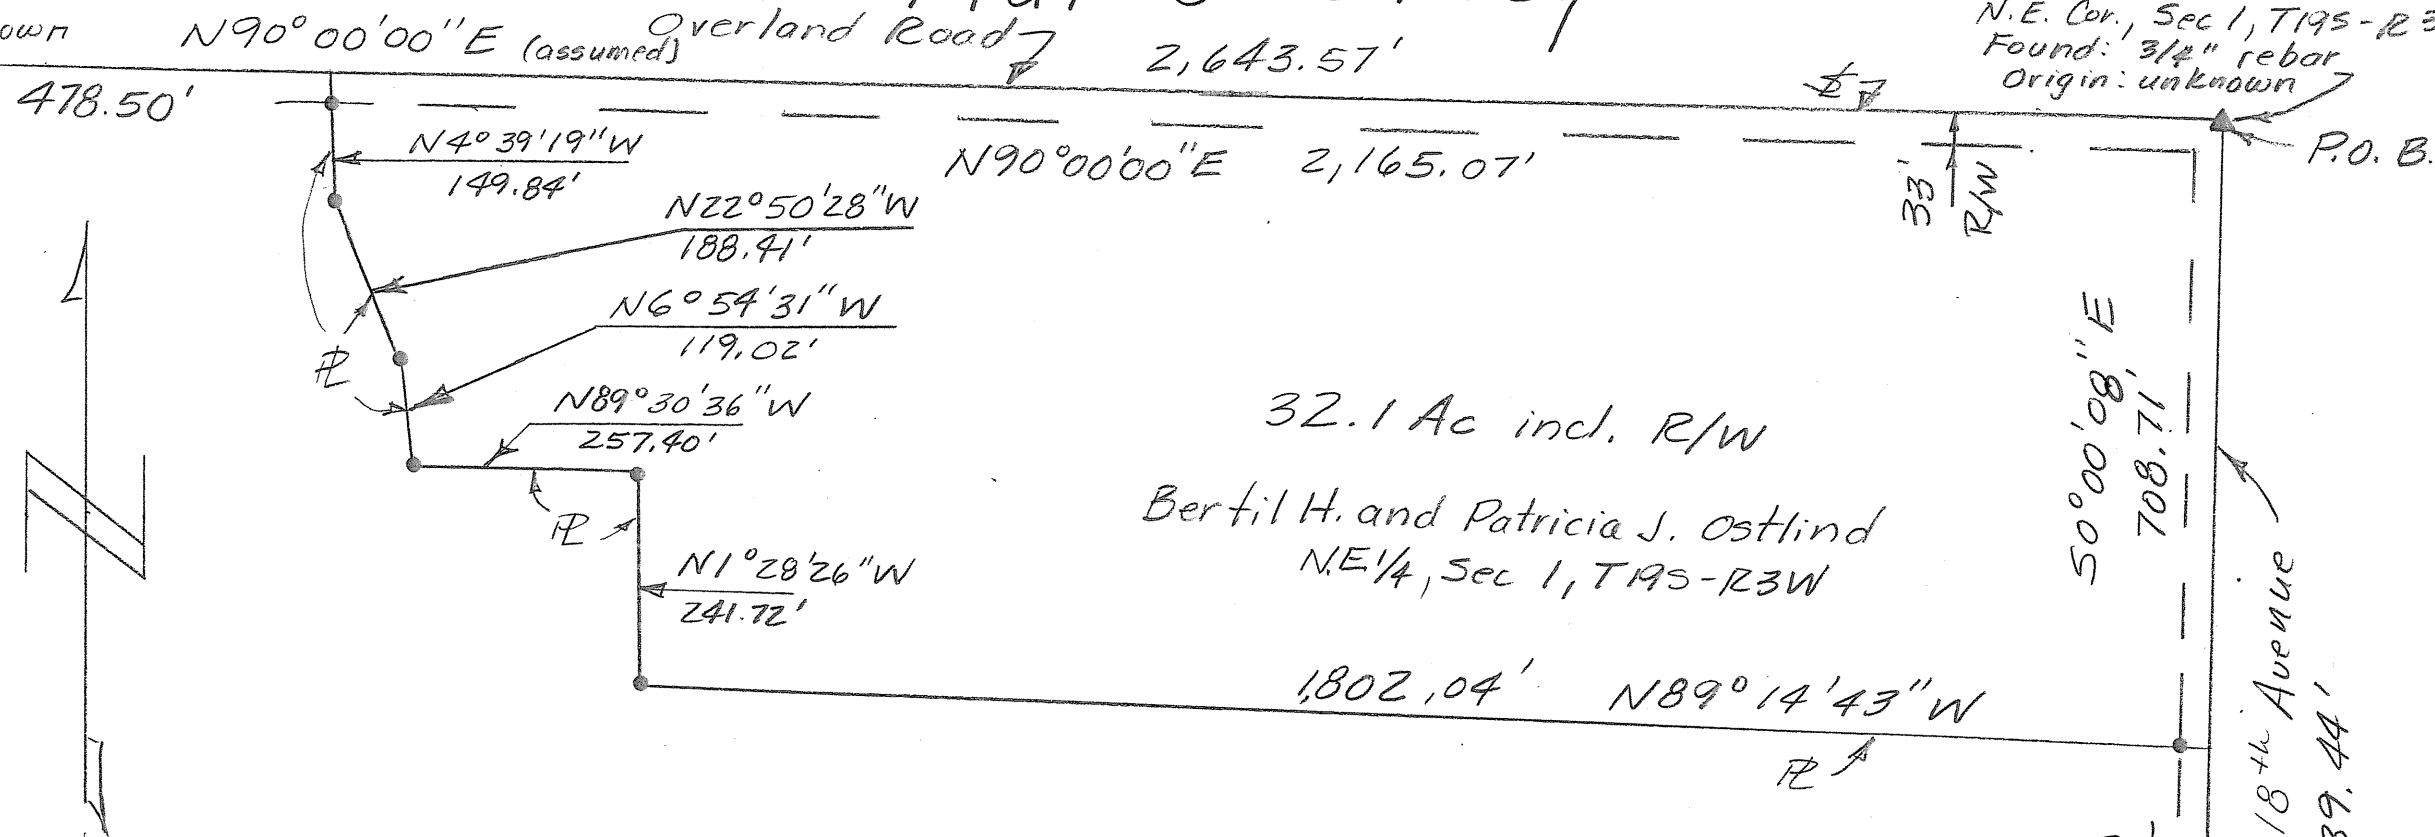

Scale: 1" = 220'

Legend:

- ▲ = section corner found
- = 1/2" x 24" rebar with I.D. cap
- P.O.B. = point of beginning
- = section line
- - - = property line
- R/W = road right of way

For: Sandra S. Driggers
625 W. Garfield
Lindsborg, KS 67456
Date: December 3, 2007

Note: All bearings and distances are calculated/measured.

Heller Boundary Surveys, William B. Heller, L.S. 1202, 863 S. 9th, Salina, KS 67401, Ph: 1-620-245-8023 Pg. 2/2