


Plat of Survey

Heller Boundary Surveys, W. B. Heller, L.S. 1202, 863 S. 9th, Salina, KS 67401 Ph: 1-620-245-8023

For: Gunner J. Peterson
1563 16th Avenue
McPherson, KS 67460

Date: April 13, 2009

Murle Dossett
58.5 Ac Parcel in
NE 1/4 Sec 15, T19S-R3W
BK 255, Pg. 554

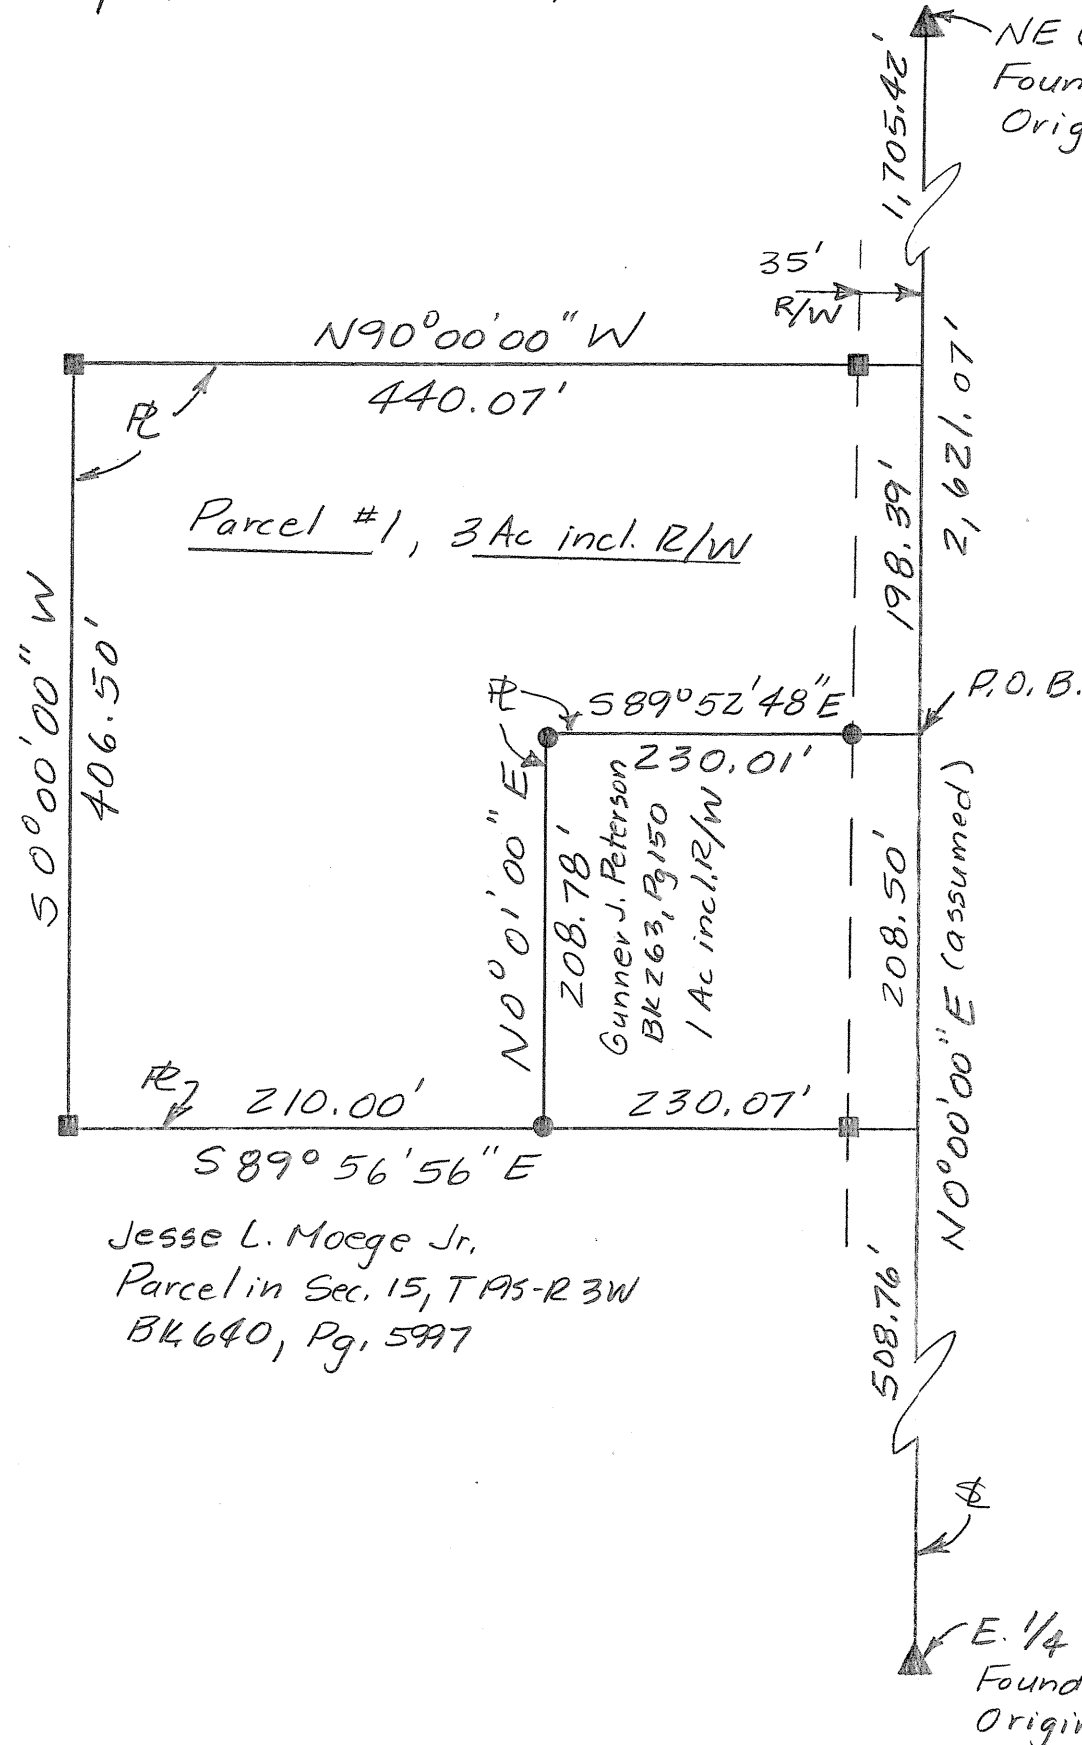

Jesse L. Moege Jr.
Parcel in Sec. 15, T19S-R3W
BK 640, Pg. 597

Scale: 1" = 100'

Legend

- ▲ = Section Corner Found
- = Property Pin Found
- = Property Pin Set
- P.O.B. = Point of Beginning
- ⌘ = Section Line
- R = Property Line
- R/W = Public Road Right of Way