
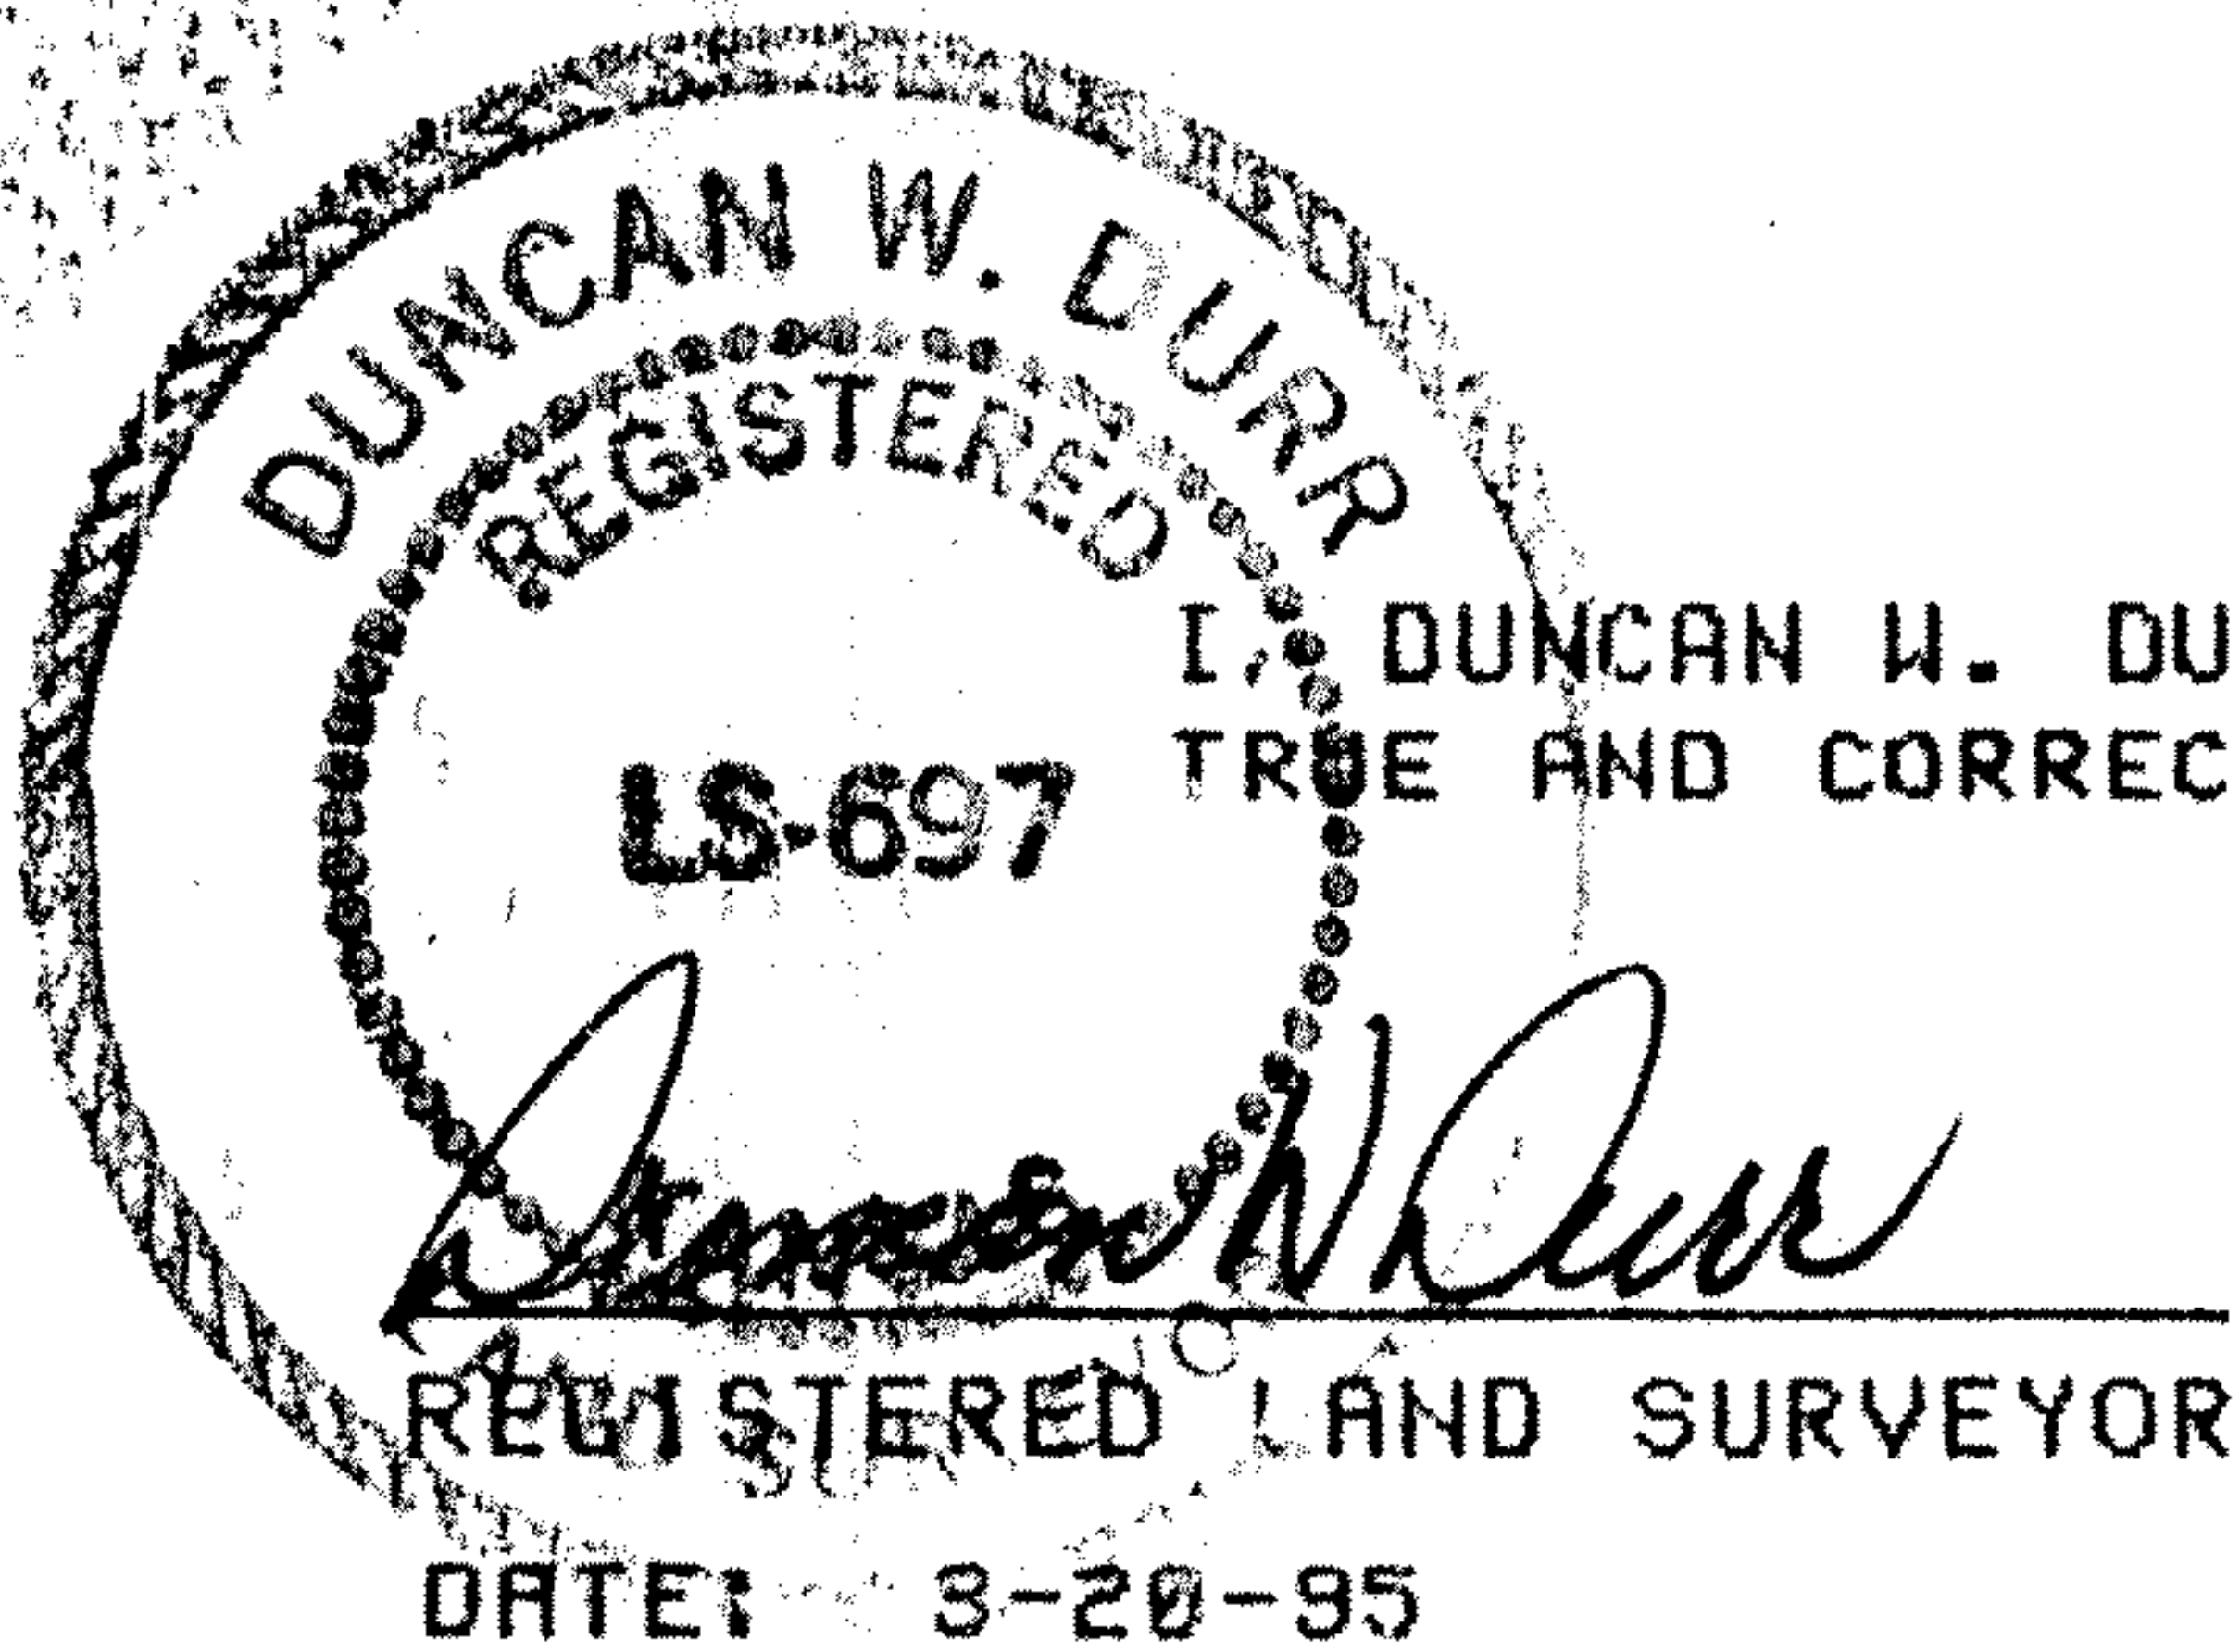


DURR ENGINEERING,
ENGINEERING, SURVEYING, PLANNING, & DEVELOPMENT

8611 E 4TH AVE.
HUTCHINSON, KS. 67501
PHONE: 316-663-9610

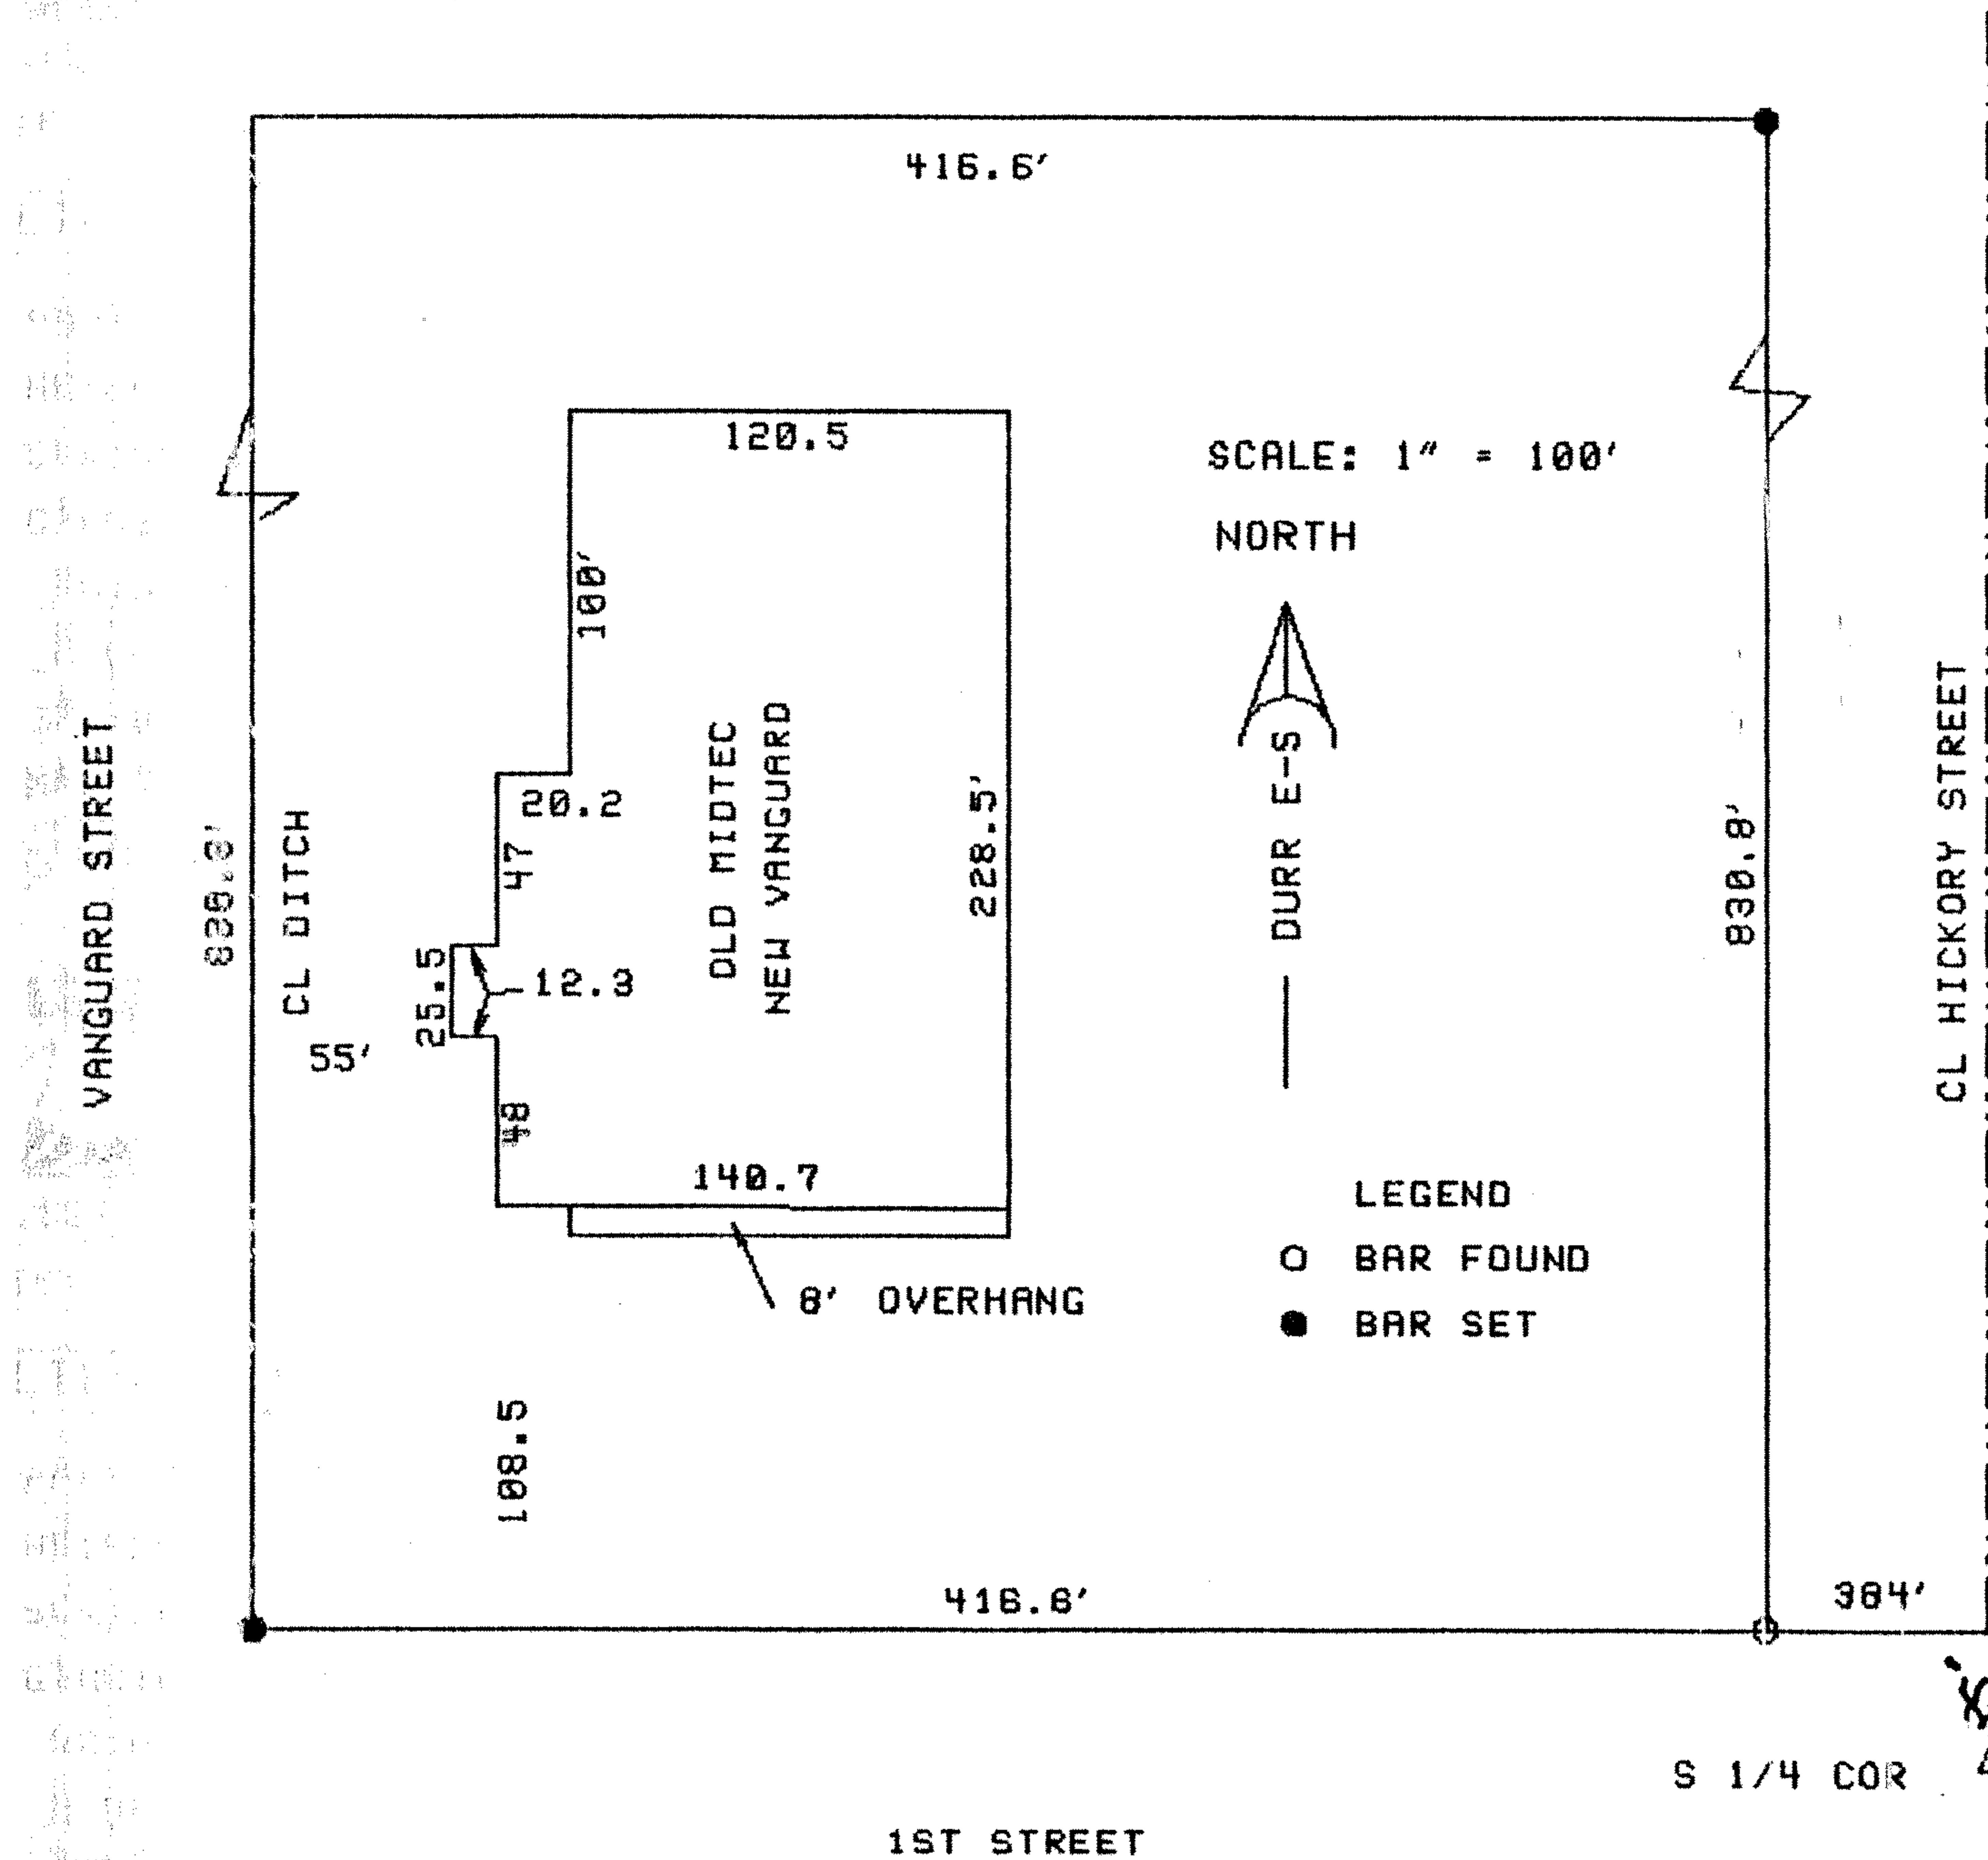

I, DUNCAN W. DURR, DO HEREBY CERTIFY THE ABOVE SURVEY TO BE
TRUE AND CORRECT AS SURVEYED BY ME THIS DATE HEREIN WRITTEN.

CLIENT: VANGUARD PLASTICS

A PART OF THE SOUTHWEST QUARTER (SW 1/4) OF SECTION TWENTY (20), TOWNSHIP
NINETEEN (19) SOUTH, RANGE THREE (3) WEST OF THE SIXTH PRINCIAL MERIDIAN,
DESCRIBED AS FOLLOWS:

BEGINNING AT A POINT 384 FEET WEST OF THE SOUTHEAST CORNER OF SAID SW 1/4
OF SAID SECTION 20; THENCE WEST 416.6 FEET; THENCE NORTH ON THE CENTERLINE
OF A DRAINAGE DITCH 865.8 FEET; THENCE EAST 416.6 FEET; THENCE SOUTH 865.6
FEET TO THE POINT OF BEGINNING. ALL IN McPHERSON COUNTY, KANSAS.
(EXCEPT THE SOUTH 35 FEET FOR 1ST STREET PURPOSES)

STATE: KANSAS COUNTY: McPHERSON PROJECT: 9517