


Plat of Survey

Heller Boundary Surveys, William B. Heller, L.S., 863 S. 9th, Salina, KS 67401
Ph: 1-785-825-1737, Email: wheller@ks-usa.net

Survey for: Arvena J. Bruce, Trust
c/o Lonny Bruce
1710 Limestone Road
McPherson, KS 67460
Date: 7-27-2006

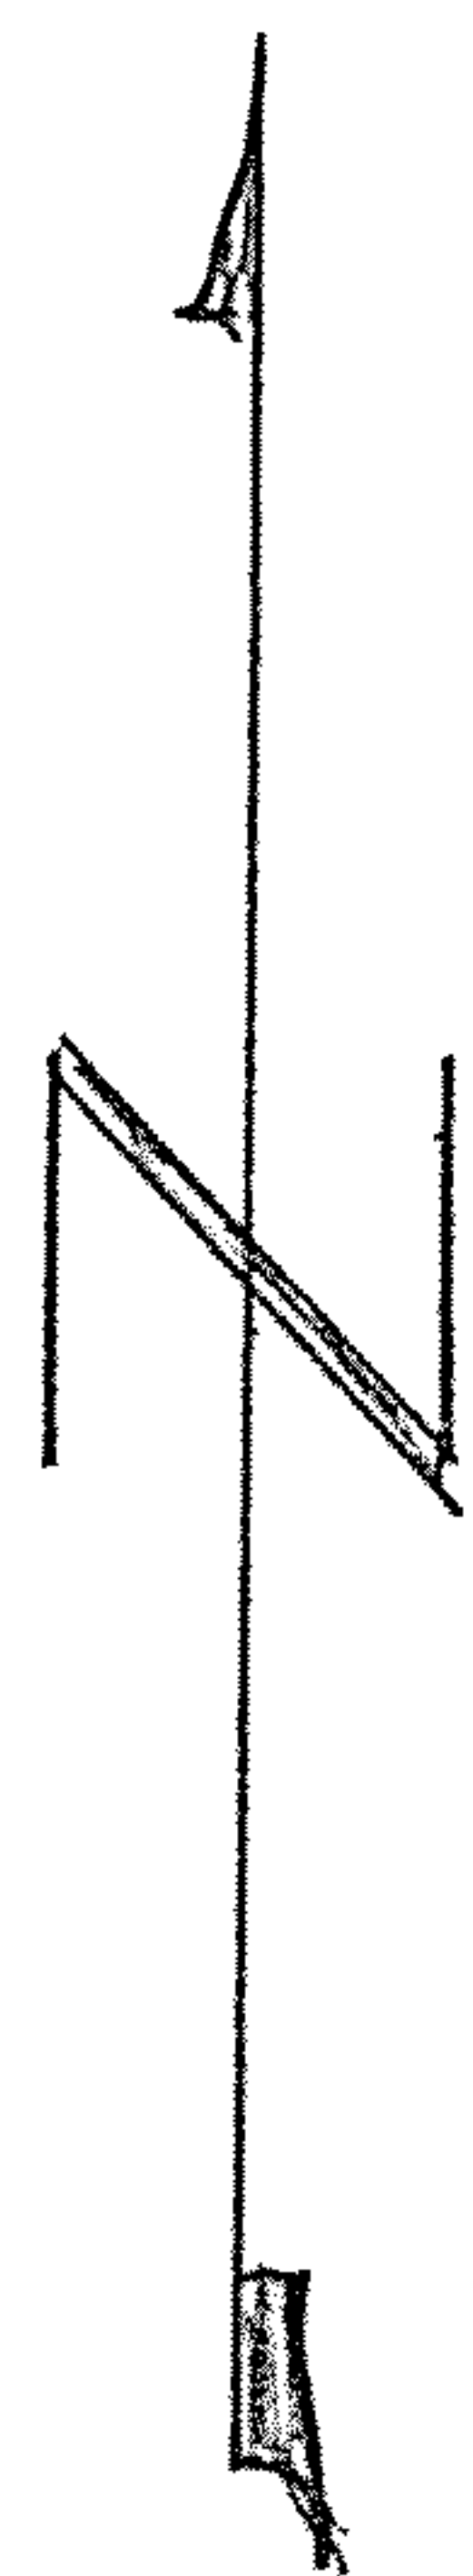

Scale: 1" = 330'

Legend

▲ = section corner

● = sucker rod with plastic pipe above ground

P.O.B. = point of beginning


R/W = road right of way

⊕ = property line

⊕ = section line

Arvena J. Bruce, Trust

W. 1/2, S.W. 1/4 Sec 24, T19S-R3W,
Less Parcels

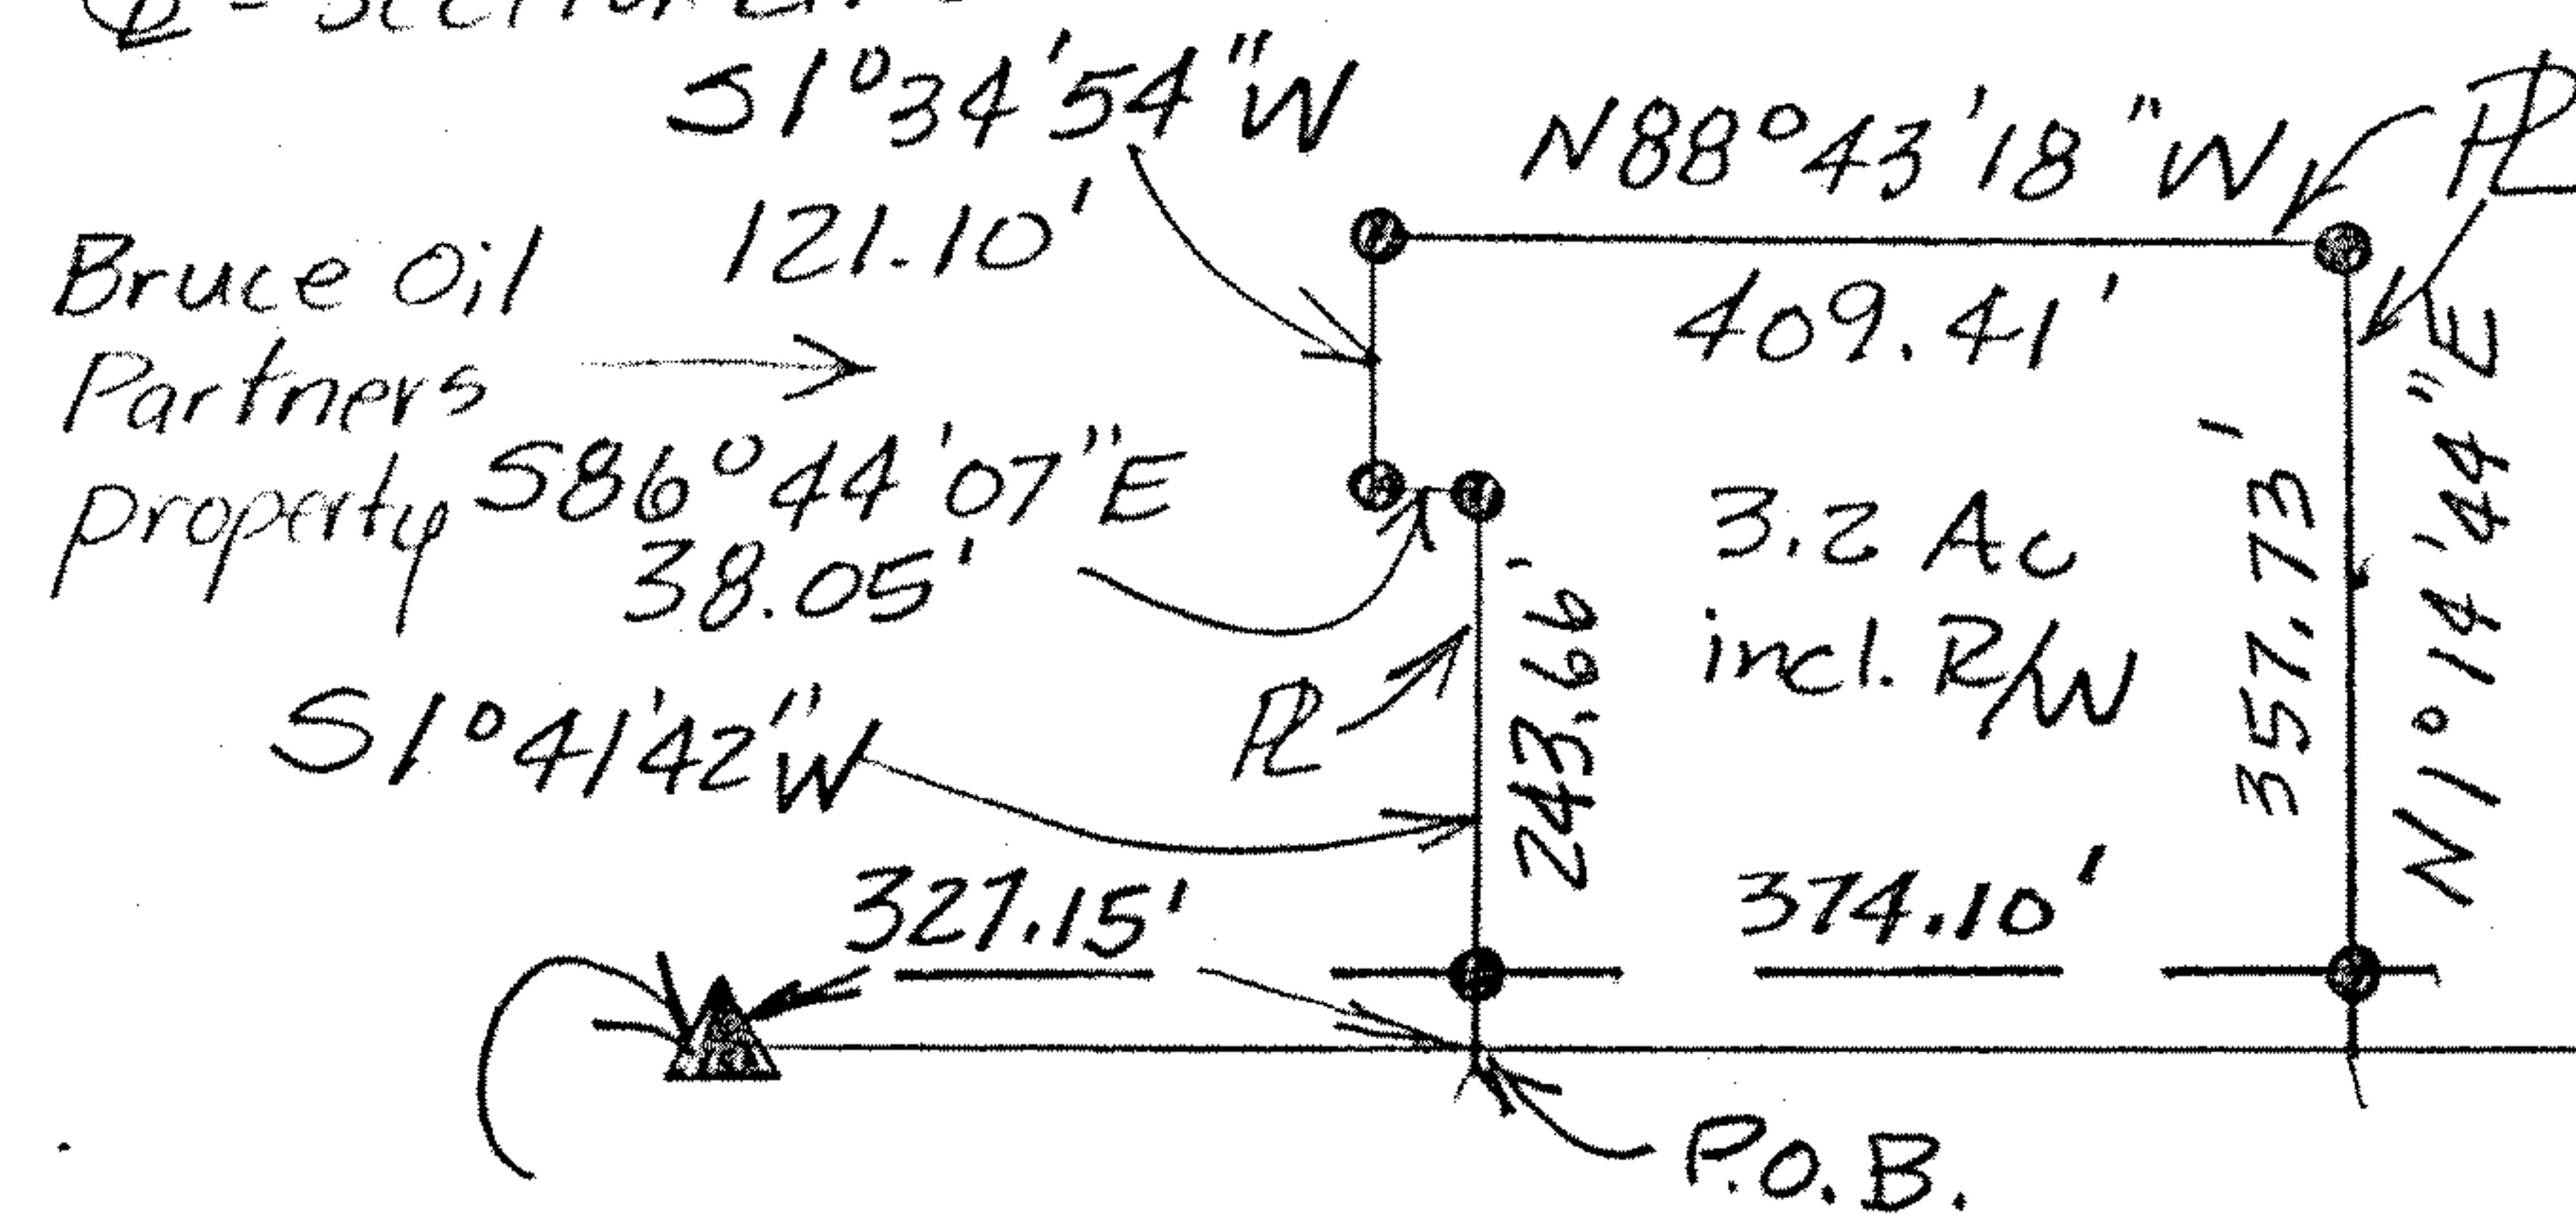

S.W. Cor., Sec. 24, T19S-R3W
Found: 5/8" rebar w/ I.D. cap
Origin: Garber Surveying Service

Danny L. & Coleen S. Bruce, Trust
Parcel in W. 1/2, S.W. 1/4 Sec. 24,
T19S-R3W

33 1/2' R/W
1936.75'
S 90°00'00"E 2638.00'

⊕ 7
S. 1/4 Cor., Sec. 24, T19S-R3W
Found: 5/8" rebar
Origin: unknown

Pg. 2/2