


Plat of Survey

Heller Boundary Surveys, W. B. Heller, L.S. 1202, 863 S. 9th, Salina, KS 67401 Ph: 1-620-245-8023

Date: December 18, 2009
 For: Brian Harter
 522 S. Elm
 McPherson, KS
 67460



Survey for Lot Three (3), Block Eight (8),
 Interstate Addition to McPherson,
 McPherson County, Kansas

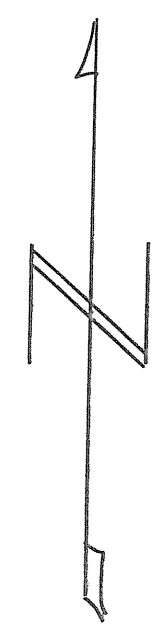

Scale: 1" = 30'

Legend

- = Garber Surveying Service Rebar & I.D. cap found
- = 1/2" x 24" rebar & I.D. cap set
- = 5/8" rebar set by Melvin Ferguson
- = 1/4" rebar set this survey
- PL = Property Line
- (P.S.) = Previous Survey
- (R) = Record distance
- R/W = public street right of way
- CL = center line

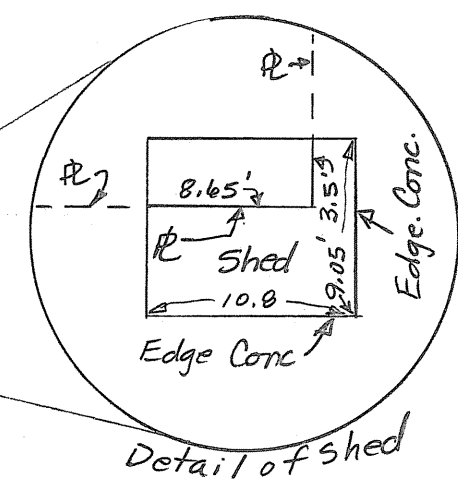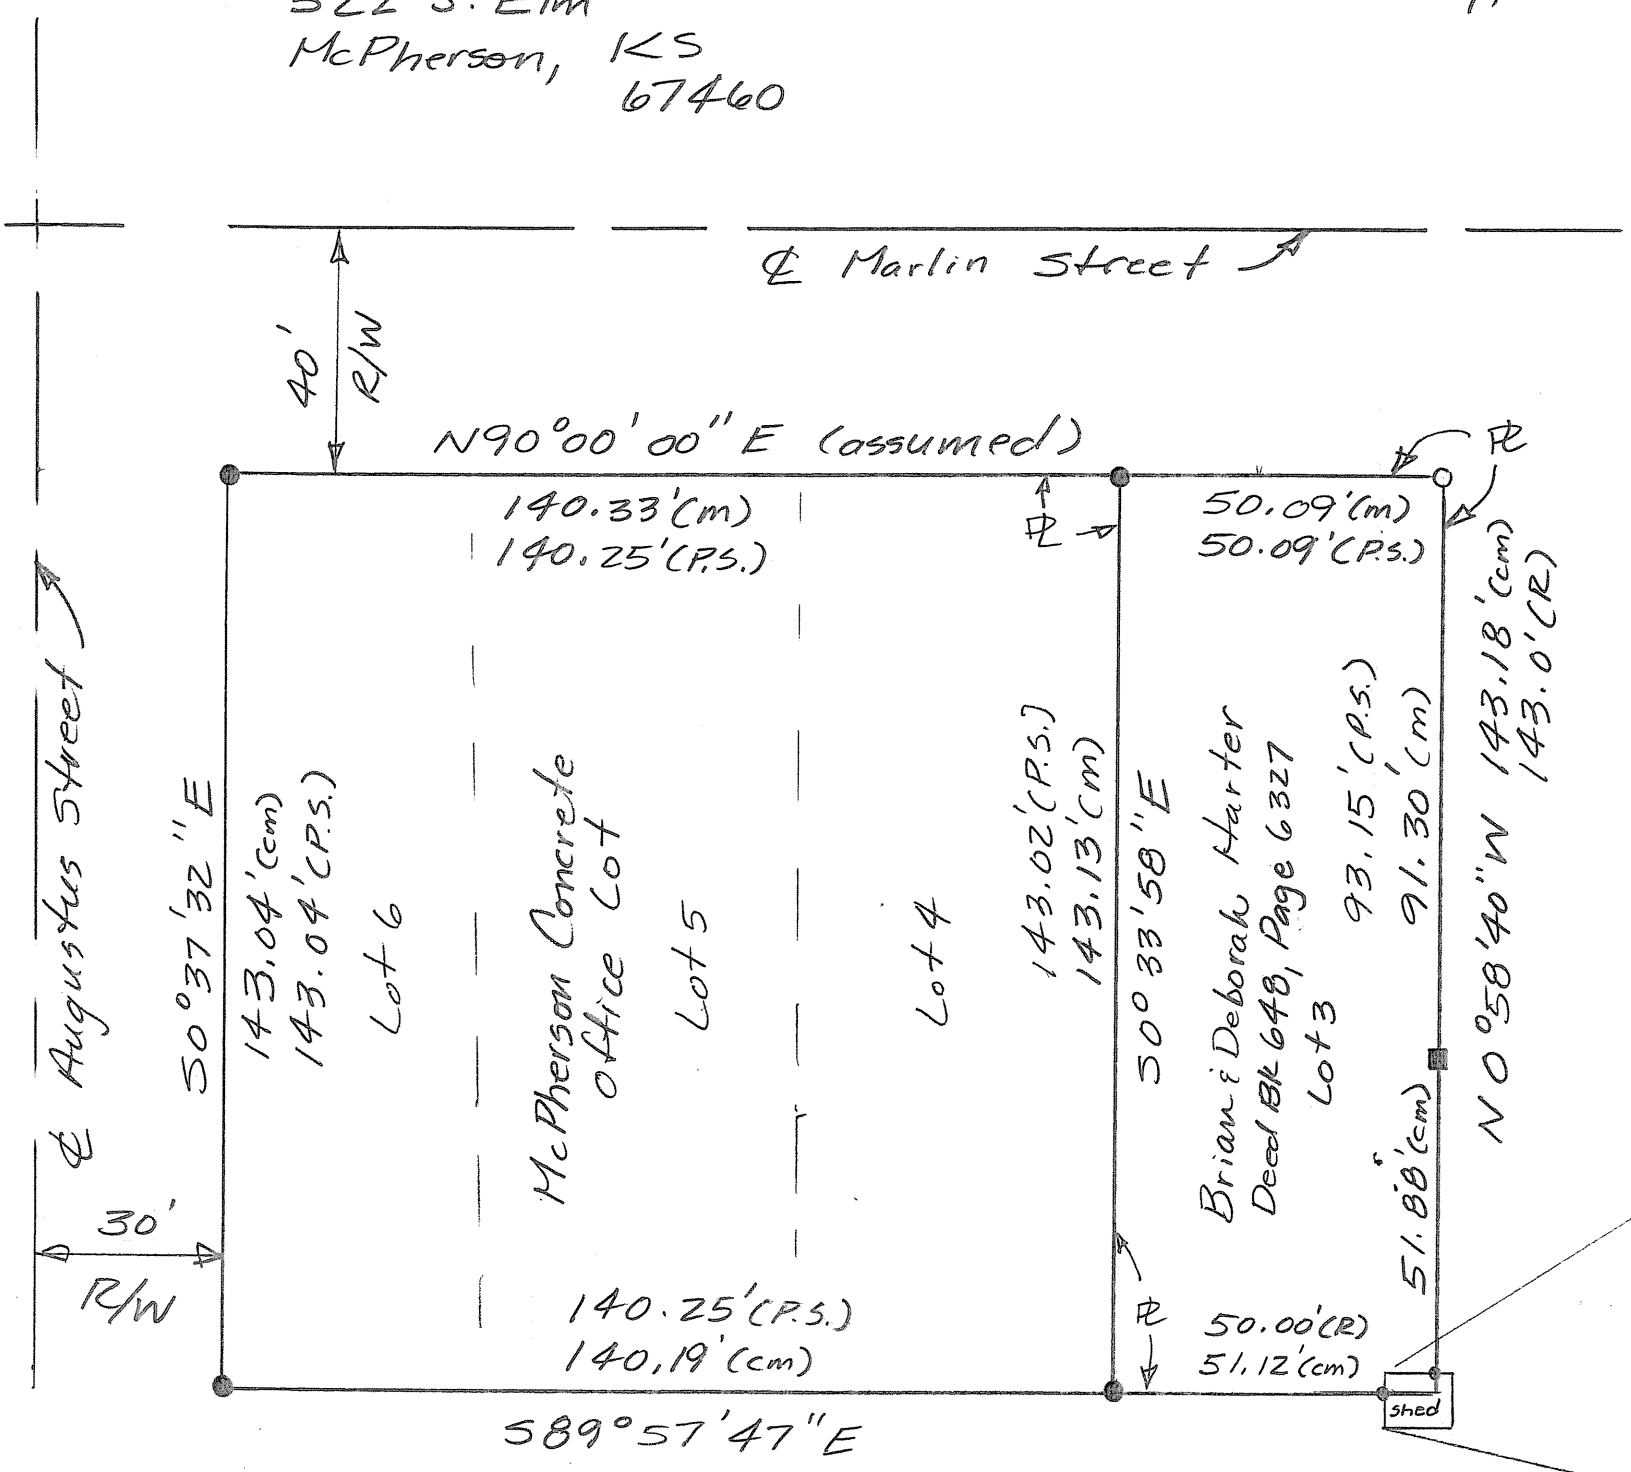

Note: All distances are calculated / measured distances unless noted.