


## DESCRIPTION

Commencing at the Northwest corner of the Northwest quarter of Section 32, Township 19 South, Range 3 West of the Sixth Principal Meridian; Thence East along the North line of said N.W.  $\frac{1}{4}$  93.20 ft.; Thence with a deflection angle  $89^{\circ}31'26''$  right-South along the East right-of-way line of K-153 Highway 710.30 ft. for a place of beginning; Thence continuing South without deflection along said East right-of-way line 300.00 ft.; Thence with a deflection angle  $89^{\circ}31'26''$  left-East parallel with the North line of said N.W.  $\frac{1}{4}$  600.00 ft.; Thence with a deflection angle  $90^{\circ}28'34''$  left-North Parallel with said East right-of-way line 300.00 ft.; Thence with a deflection angle  $89^{\circ}31'26''$  left-West parallel with the North line of said N.W.  $\frac{1}{4}$  600.00 ft. to the place of beginning containing 4.13 acres in McPherson County, Kansas subject to any easements of record.

April 8, 1982

  
Daniel E. Garber, RLS

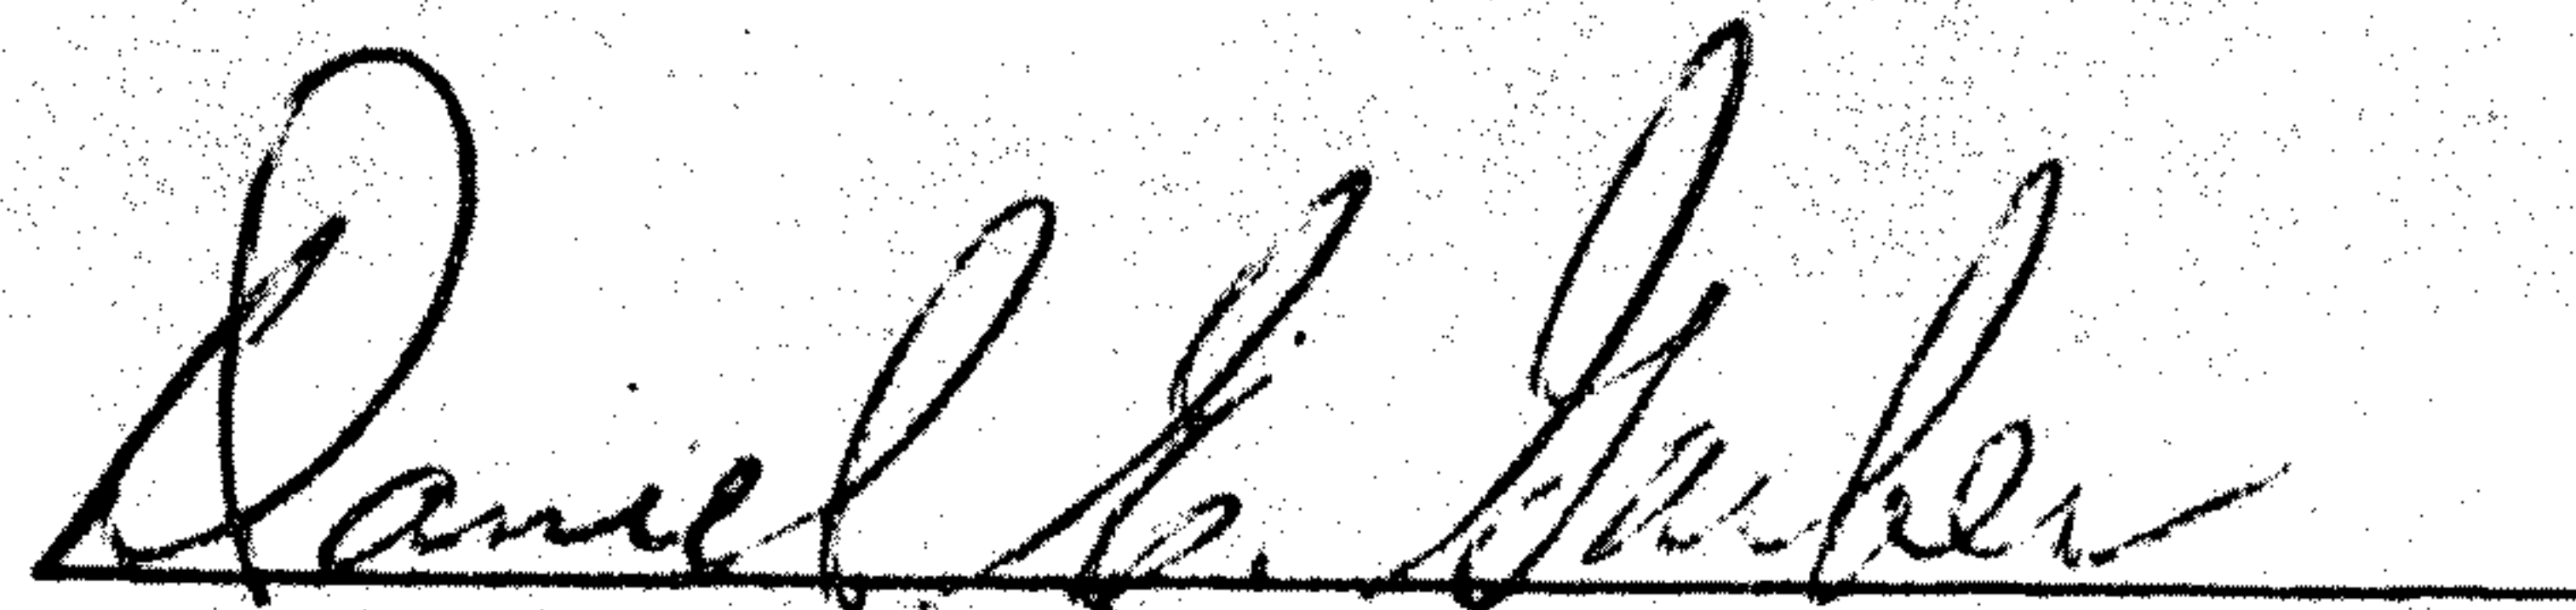