
SECTION 32, T198, R3W

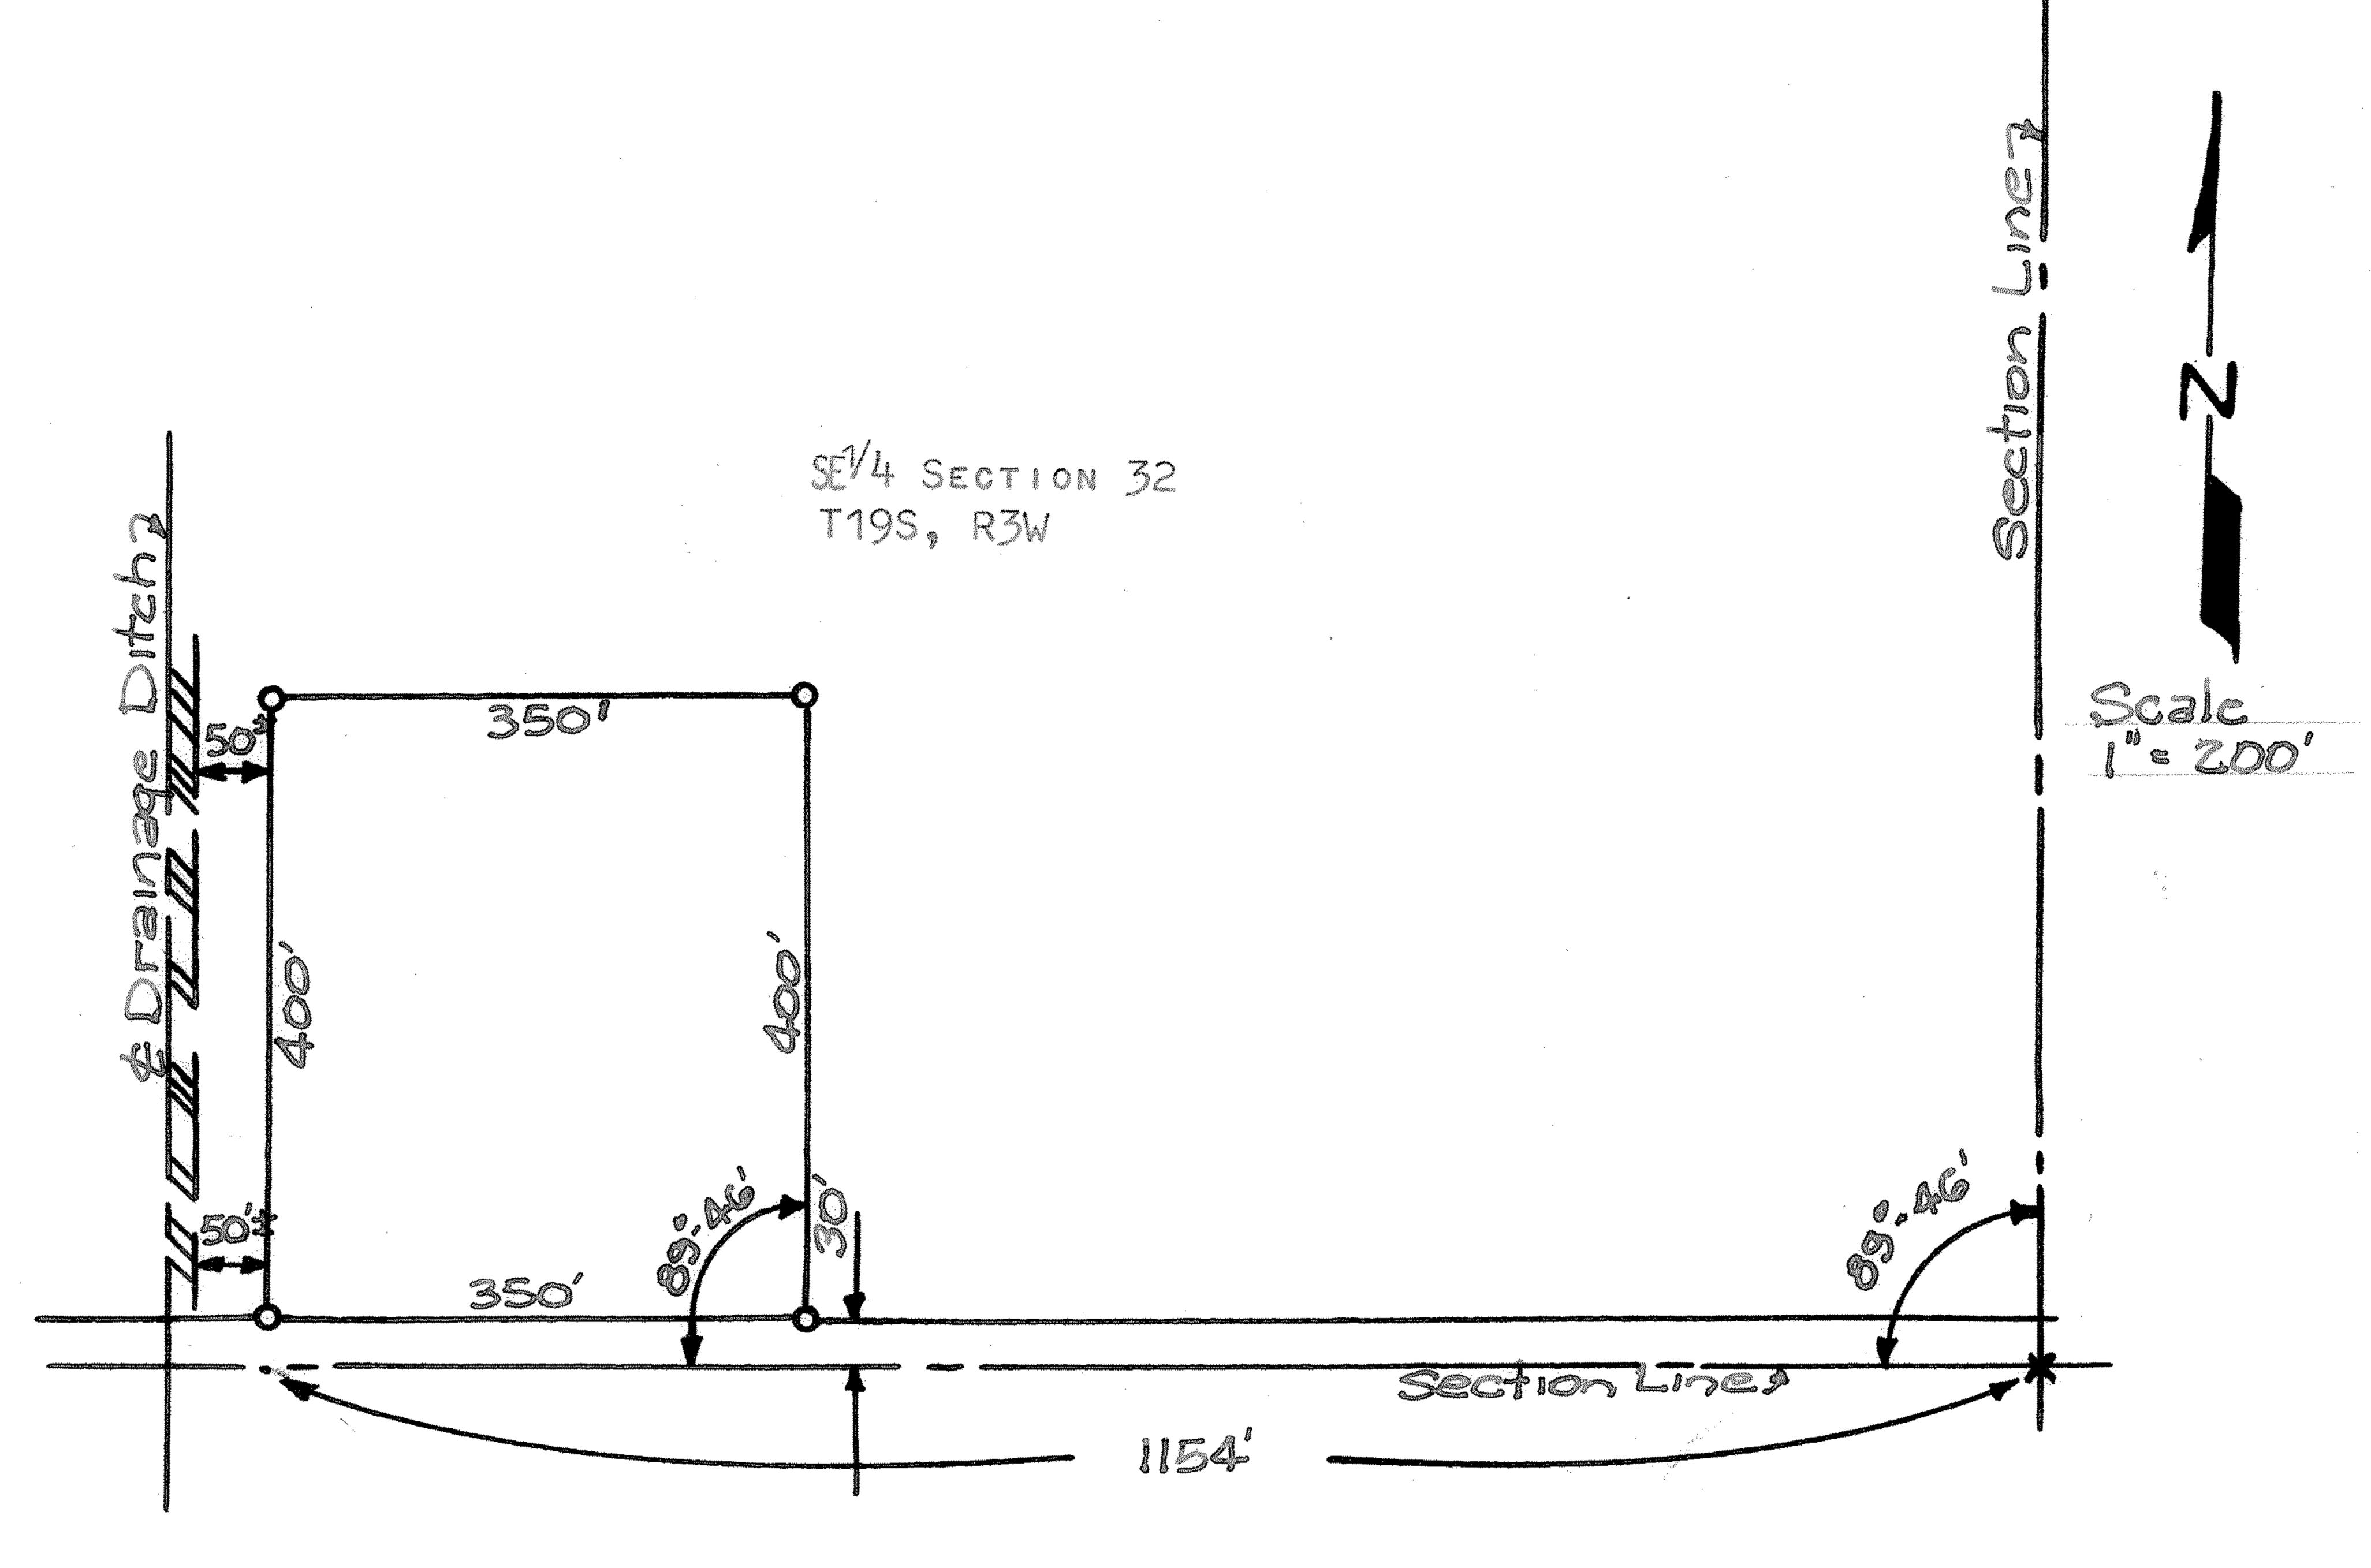

O PINS PLACED THIS SURVEY

STATE OF KANSAS () SS County of McPherson)

1, Francis D. Wagner, County Engineer of McPherson County, Kansas do Hereby CERTIFY THAT I DID CAUSE TO BE DONE ON THE 30TH DAY OF OCTOBER, 1958, A SURVEY IN THE SE 4 SECTION 32, T19S, R3W OF THE SIXTH P.M. AND DESCRIBED AS FOLLOWS:

BEGINNING AT A POINT 1154' WEST AND 30' NORTH OF THE COMMON CORNER TO SECTIONS 32 & 33, T19S, R3W, AND SECTION 4 AND 5, T2OS, R3W, THENCE NORTH 400' PARALLEL TO THE EAST SECTION LINE, THENCE EAST 350' FEET, THENCE SOUTH 400' FEET, THENCE WEST 350' FEET TO THE PLACE OF BEGINNING, SAID TRACT OF LAND CONTAINS 3.21 ACRES MORE OR LESS.

AND THAT THE ACCOMPANYING PLAT IS A TRUE EXHIBIT OF SAID SURVEY.

FRANCIS D. WAGNER

COUNTY ENGINEER

McPherson County

November 1, 1958

+-