
## A SURVEY IN THE SW<sup>1</sup>/<sub>4</sub> SECTION 34, T19S,R3W MC PHERSON COUNTY, KANSAS

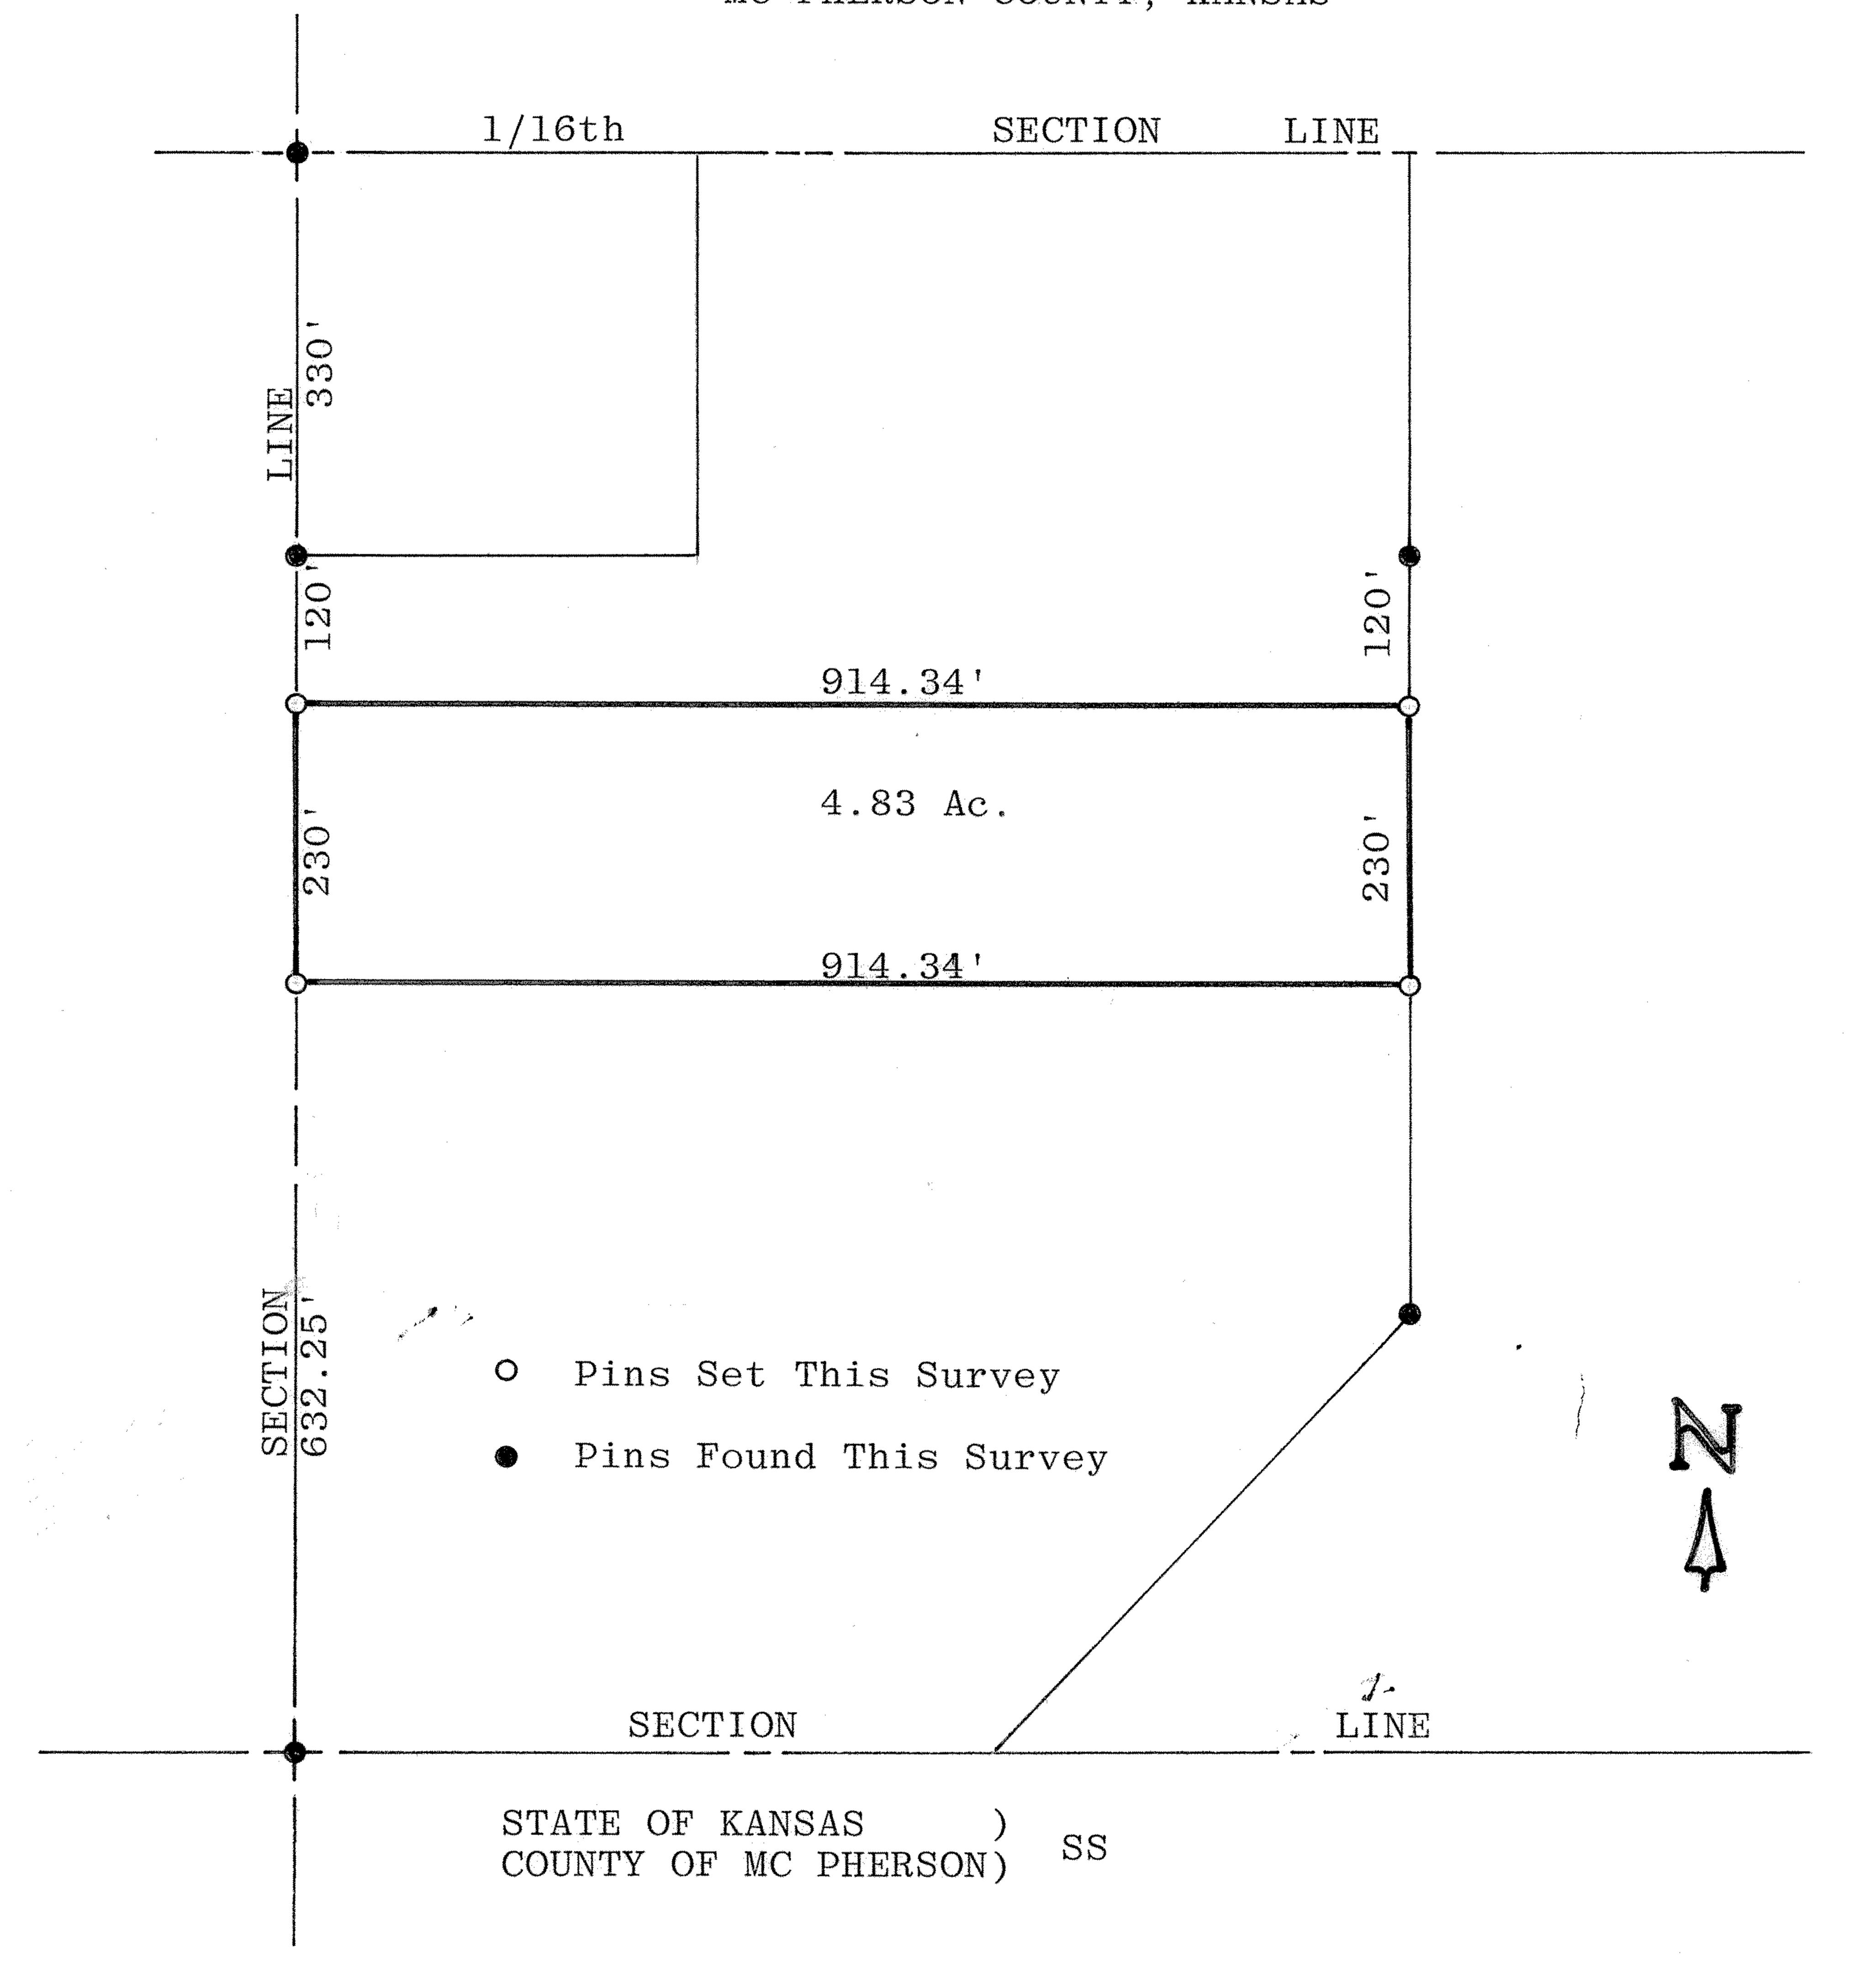

I, Melvin Ferguson, County Engineer of McPherson County, Kansas, do hereby certify that under my supervision a survey was made of a tract of land in the  $SW\frac{1}{4}$ ,  $SW\frac{1}{4}$  of Section 34, Tl9S, R3W of the 6th P.M. and described as follows:

Commencing at the SW corner of said  $SW_{\frac{1}{4}}$ ,  $SW_{\frac{1}{4}}$  of Section 34; thence North, 632.25 feet for a place of beginning; thence East, parallel with the 1/16 Section Line, 914.24 feet; thence North 230 feet; thence West, 914.34 feet; thence South, 230 feet to the place of beginning. Said tract contains 4.83 acres more or less.

I certify that the above plat is a true exhibit of said survey as far as it is known to me. Survey called for by Jerry Nelson

Signed this / day of December, 1974

Melvin Ferguson, P. E. County Engineer
McPherson County, Kansas