


DURR ENGINEERING,
ENGINEERING, SURVEYING, PLANNING, & DEVELOPMENT

6611 E 4TH AVE.
HUTCHINSON, KS. 67501
PHONE: 316-663-9613


REPORT OF SURVEY
TRACS IN THE NW 1/4 11-19-4

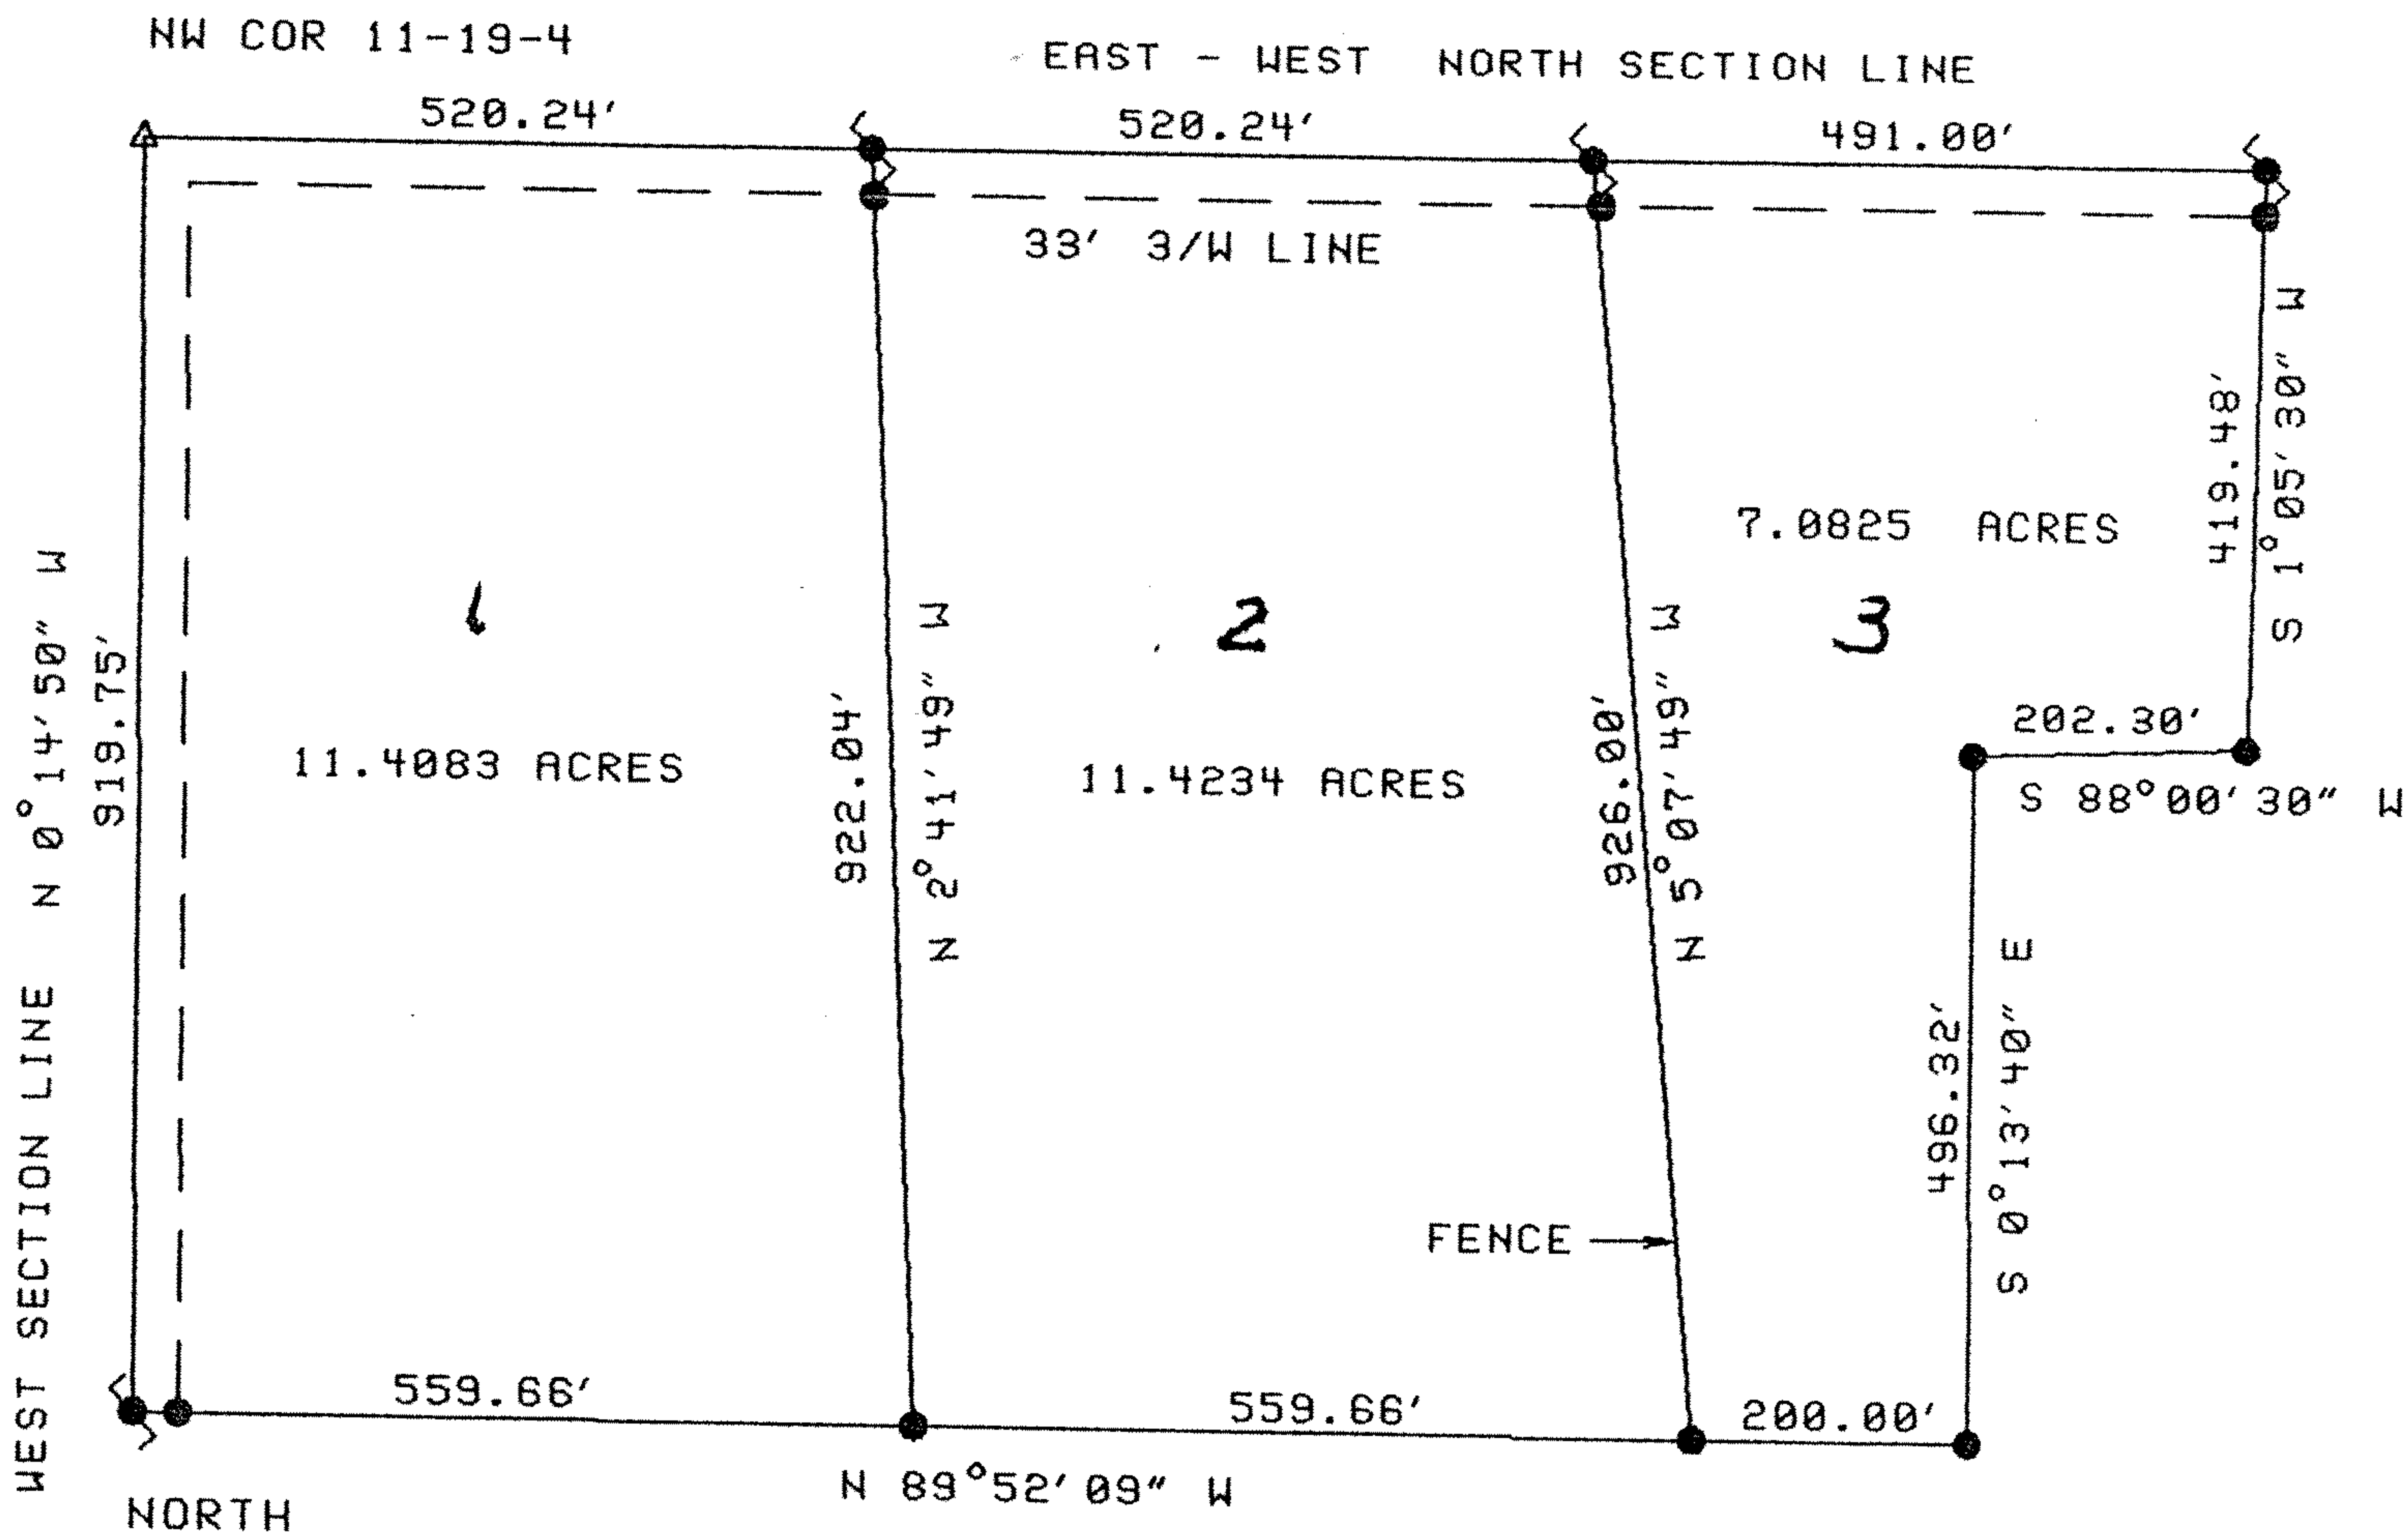

SCALE: 1" = 300'

LEGEND

- △ SECTION CORNER FOUND
- 5/8" BAR SET
- ◁ NAIL SET

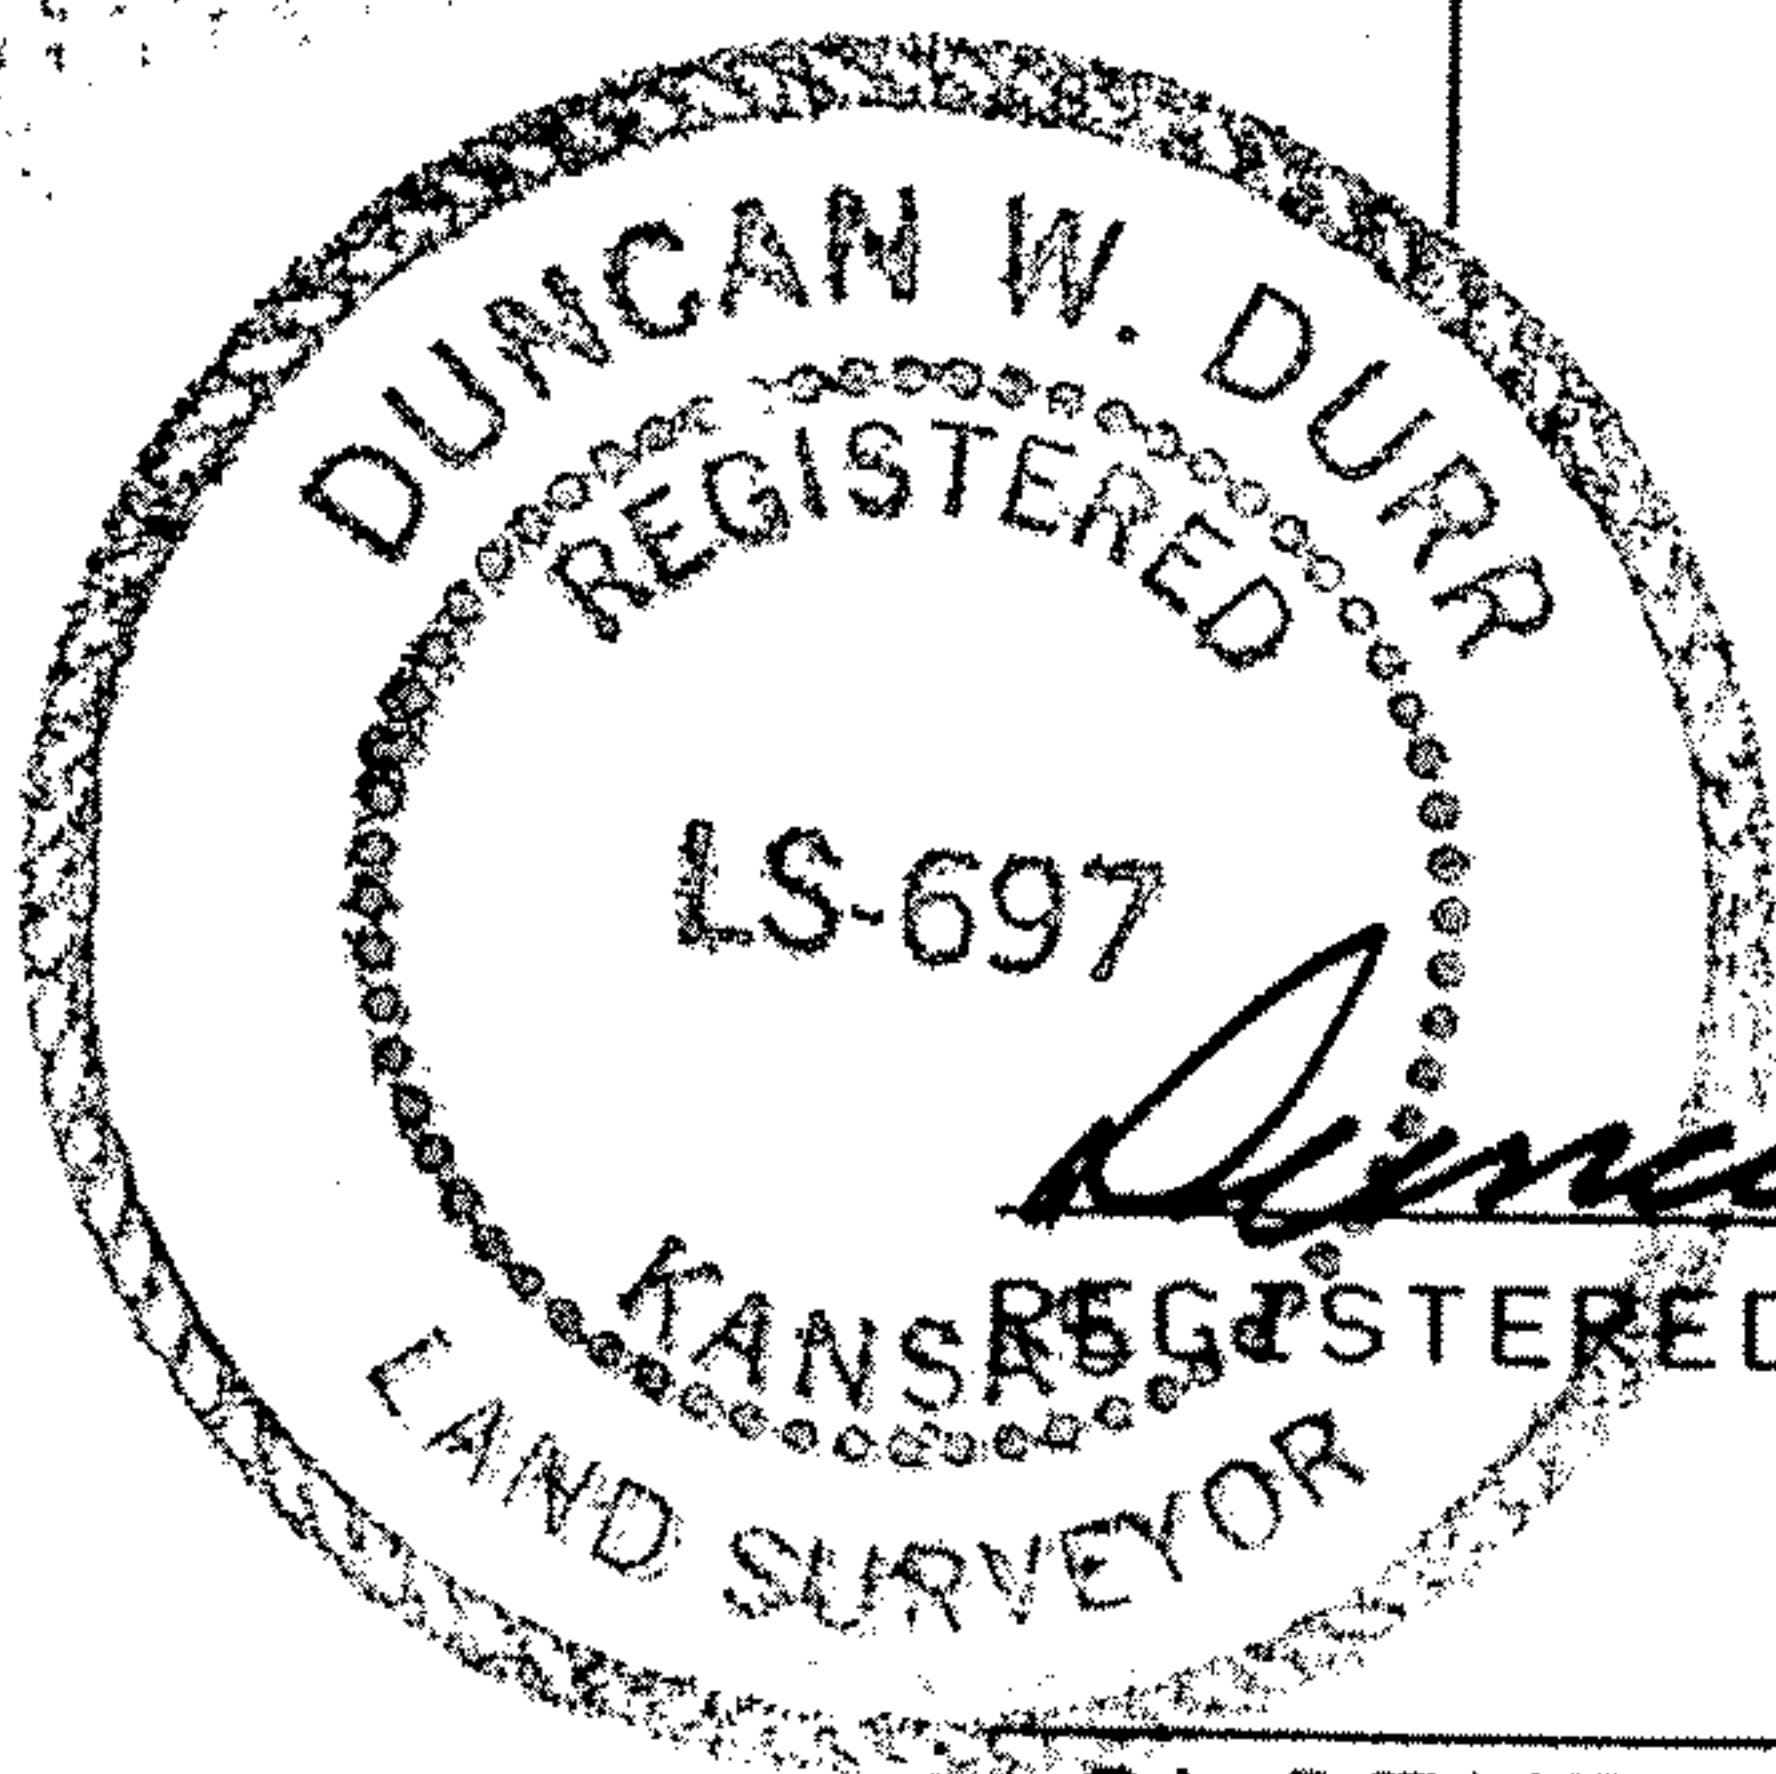

I, DUNCAN W. DURR, DO HEREBY CERTIFY THE ABOVE SURVEY TO BE TRUE AND CORRECT AS SURVEYED BY ME THIS DATE HEREIN WRITTEN.

CLIENT: JERRY SEVERNS

DESCRIPTION OF THREE PROPERTIES IN THE NORTHWEST QUARTER OF SECTION 11,
TOWNSHIP 19 SOUTH, RANGE 4 WEST OF THE 6TH PM, McPHERSON COUNTY, KANSAS
MORE FULLY DESCRIBED ON PAGE 2 OF 2.