


DESCRIPTION

The North 15.00 Acres of the West half of the Southwest quarter of Section 15, Township 19 South, Range 4 West of the Sixth Principal Meridian described as follows:

Beginning at the Northwest corner of the S.W. $\frac{1}{4}$ of Section 15, T.19 S., R.4 W. of the 6th P.M.; thence East along the North line of said S.W. $\frac{1}{4}$ 1331.83 ft. to the Northeast corner of the West half of said S.W. $\frac{1}{4}$; thence with a deflection angle 90°18'34" right-South along the East line of the W. $\frac{1}{2}$ of said S.W. $\frac{1}{4}$ 490.36 ft.; thence with a deflection angle 89°41'26" right-West parallel with the North line of said S.W. $\frac{1}{4}$ 1333.18 ft. to the West line of said S.W. $\frac{1}{4}$; thence with a deflection angle 90°27'33" right-North along the West line of said S.W. $\frac{1}{4}$ 490.36 ft. to the place of beginning in McPherson County, Kansas subject to a road right-of-way easement across the West 30.00 ft. thereof and any other easements of record.


Daniel E. Garber RLS

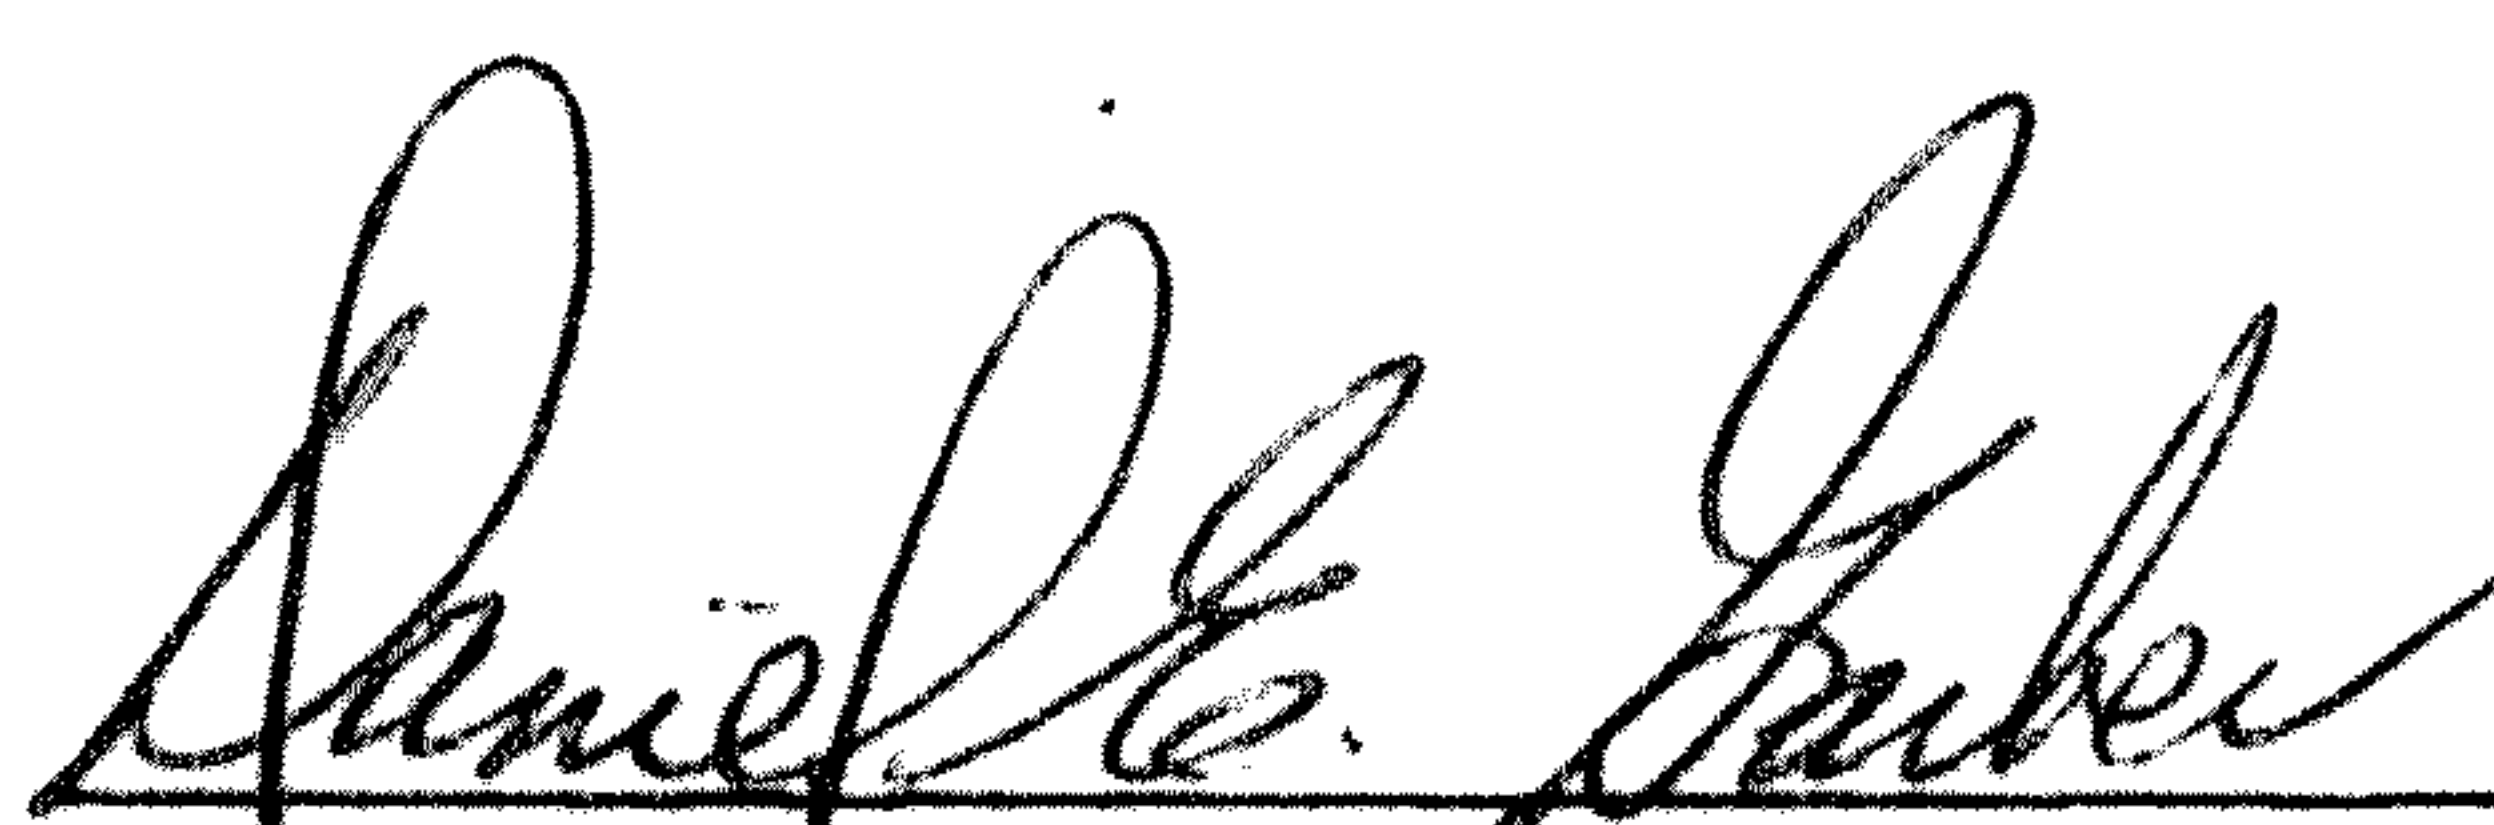