
http://www.adultpdf.com

Created by TIFF To PDF trial version, to remove this mark, please register this software. NE1/4, SECTION 35, T195 R4W

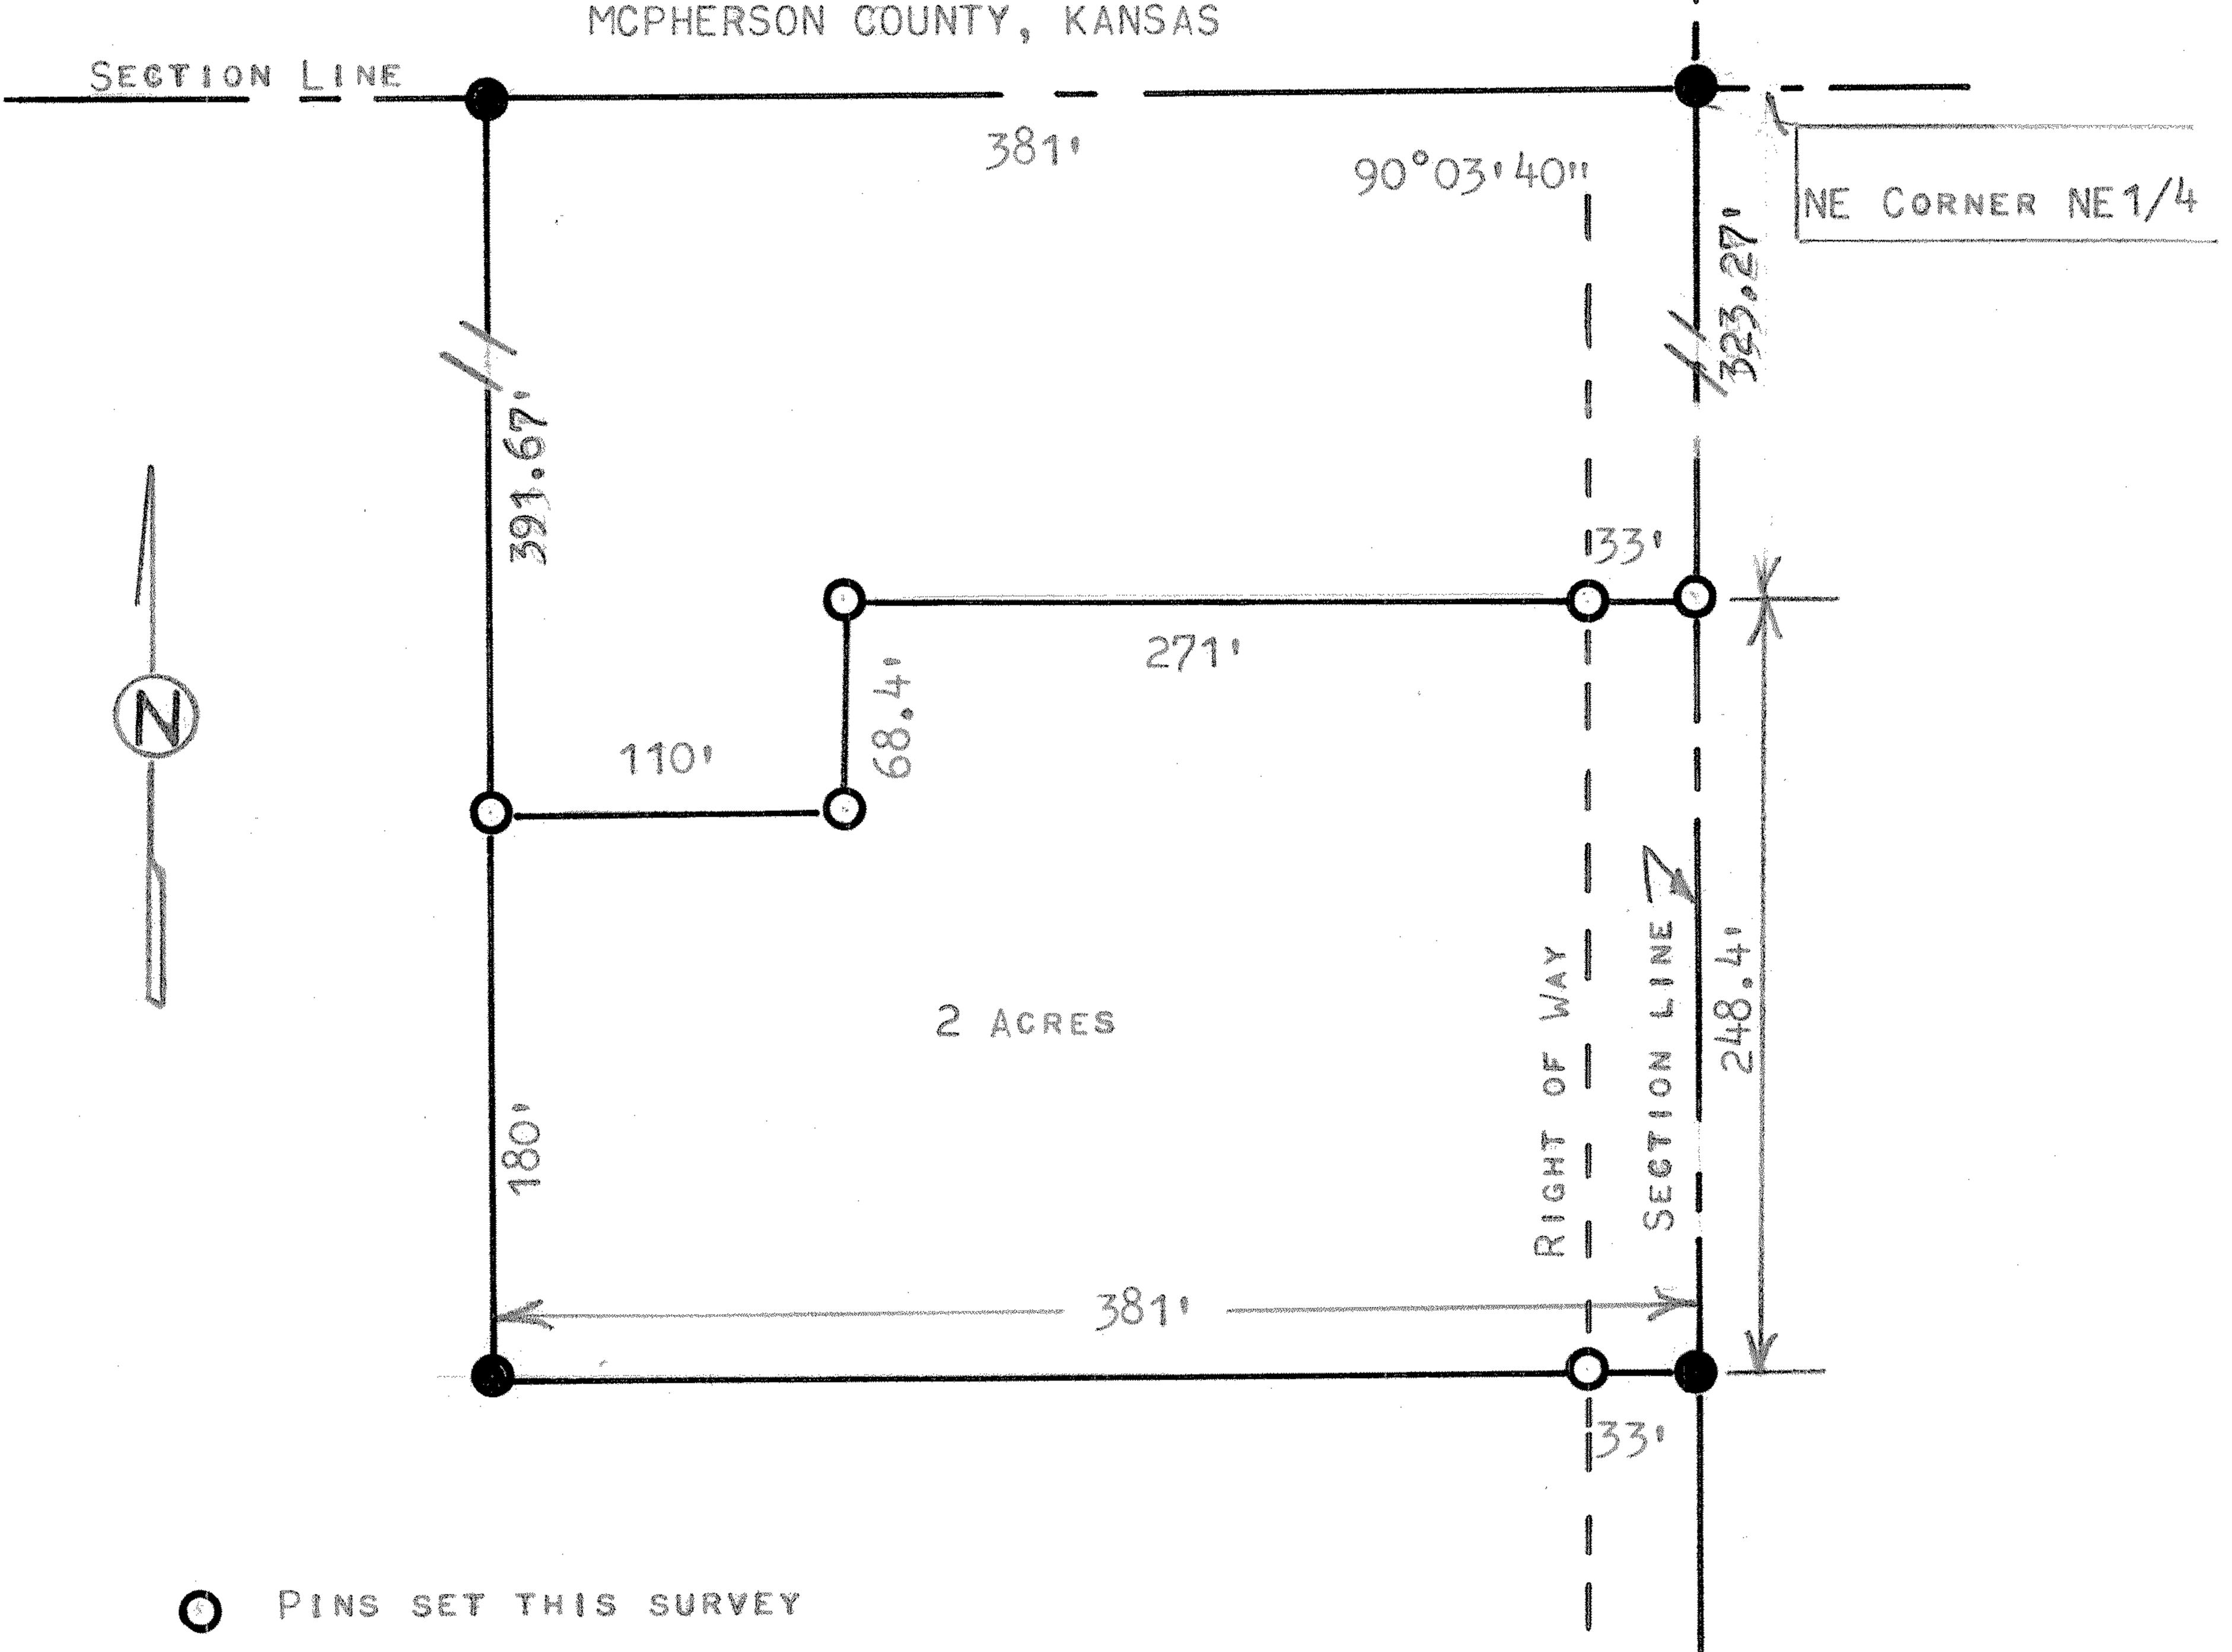

PINS FOUND THIS SURVEY

STATE OF KANSAS (SS) SS COUNTY OF MCPHERSON ) SS

I, MELVIN FERGUSON, PROFESSIONAL ENGINEER OF THE STATE OF KANSAS DO HEREBY CERTIFY THAT UNDER MY SUPERVISION A SURVEY WAS MADE IN THE NE1/4, SECTION 35, T199, RAW OF THE 6TH P.M. AND DESCRIBED AS FOLLOWS: BEGINNING 325.27 FETT SOUTH OF THE NE CORNER OF SAID NET/4, SECTION 35, T195, RAW; THENCE WEST PARALLEL WITH SECTION LINE 271 FEET; THENCE SOUTH PARALLEL WITH SECTION LINE 68.4 FEET; THENGE WEST PARALLEL WITH SECTION LINE 110 FEET; THENCE SOUTH PARALLEL WITH SECTION LINE 180 FEET; THENCE EAST TO SECTION LINE 381 FEET; THENGE NORTH ON SECTION LINE 248.4 FEET AND TO PLACE OF BEGINNING SAID TRACT OF LAND CONTAINS 2.0 ACRES MORE OR LESS, AND THAT THE ACCOMPANYING PLAT IS A TRUE EXHIBIT OF SAID SURVEY AS FAR AS IT IS KNOWN TO ME.

SURVEY CALLED FOR GY KLEINSORGE

DAY OF NOVEMBER, 1982

MCPHERSON, KANSAS,