

N.W. Cor. Sec 16,  
T195-R25W  
Found: 5/8" rebar  
Origin: unknown

Legend:

▲ = section corner found.  
● = 1/2" x 24" rebar  
Plastic I.D. cap set.

P.O.B. = point of beginning  
§ = section line  
R/W = property line  
R/W = road right-of-way

1551.08'

1/2 P.O.B.


1/2

Mohawk Road  
590°00'00" N  
2653.49' W

495.00'

PLAT OF SURVEY

N. 1/4 Cor. Sec. 16  
T195-R25W  
Found: 5/8" rebar  
I.D. cap  
Origin: Garber  
Surveying Service

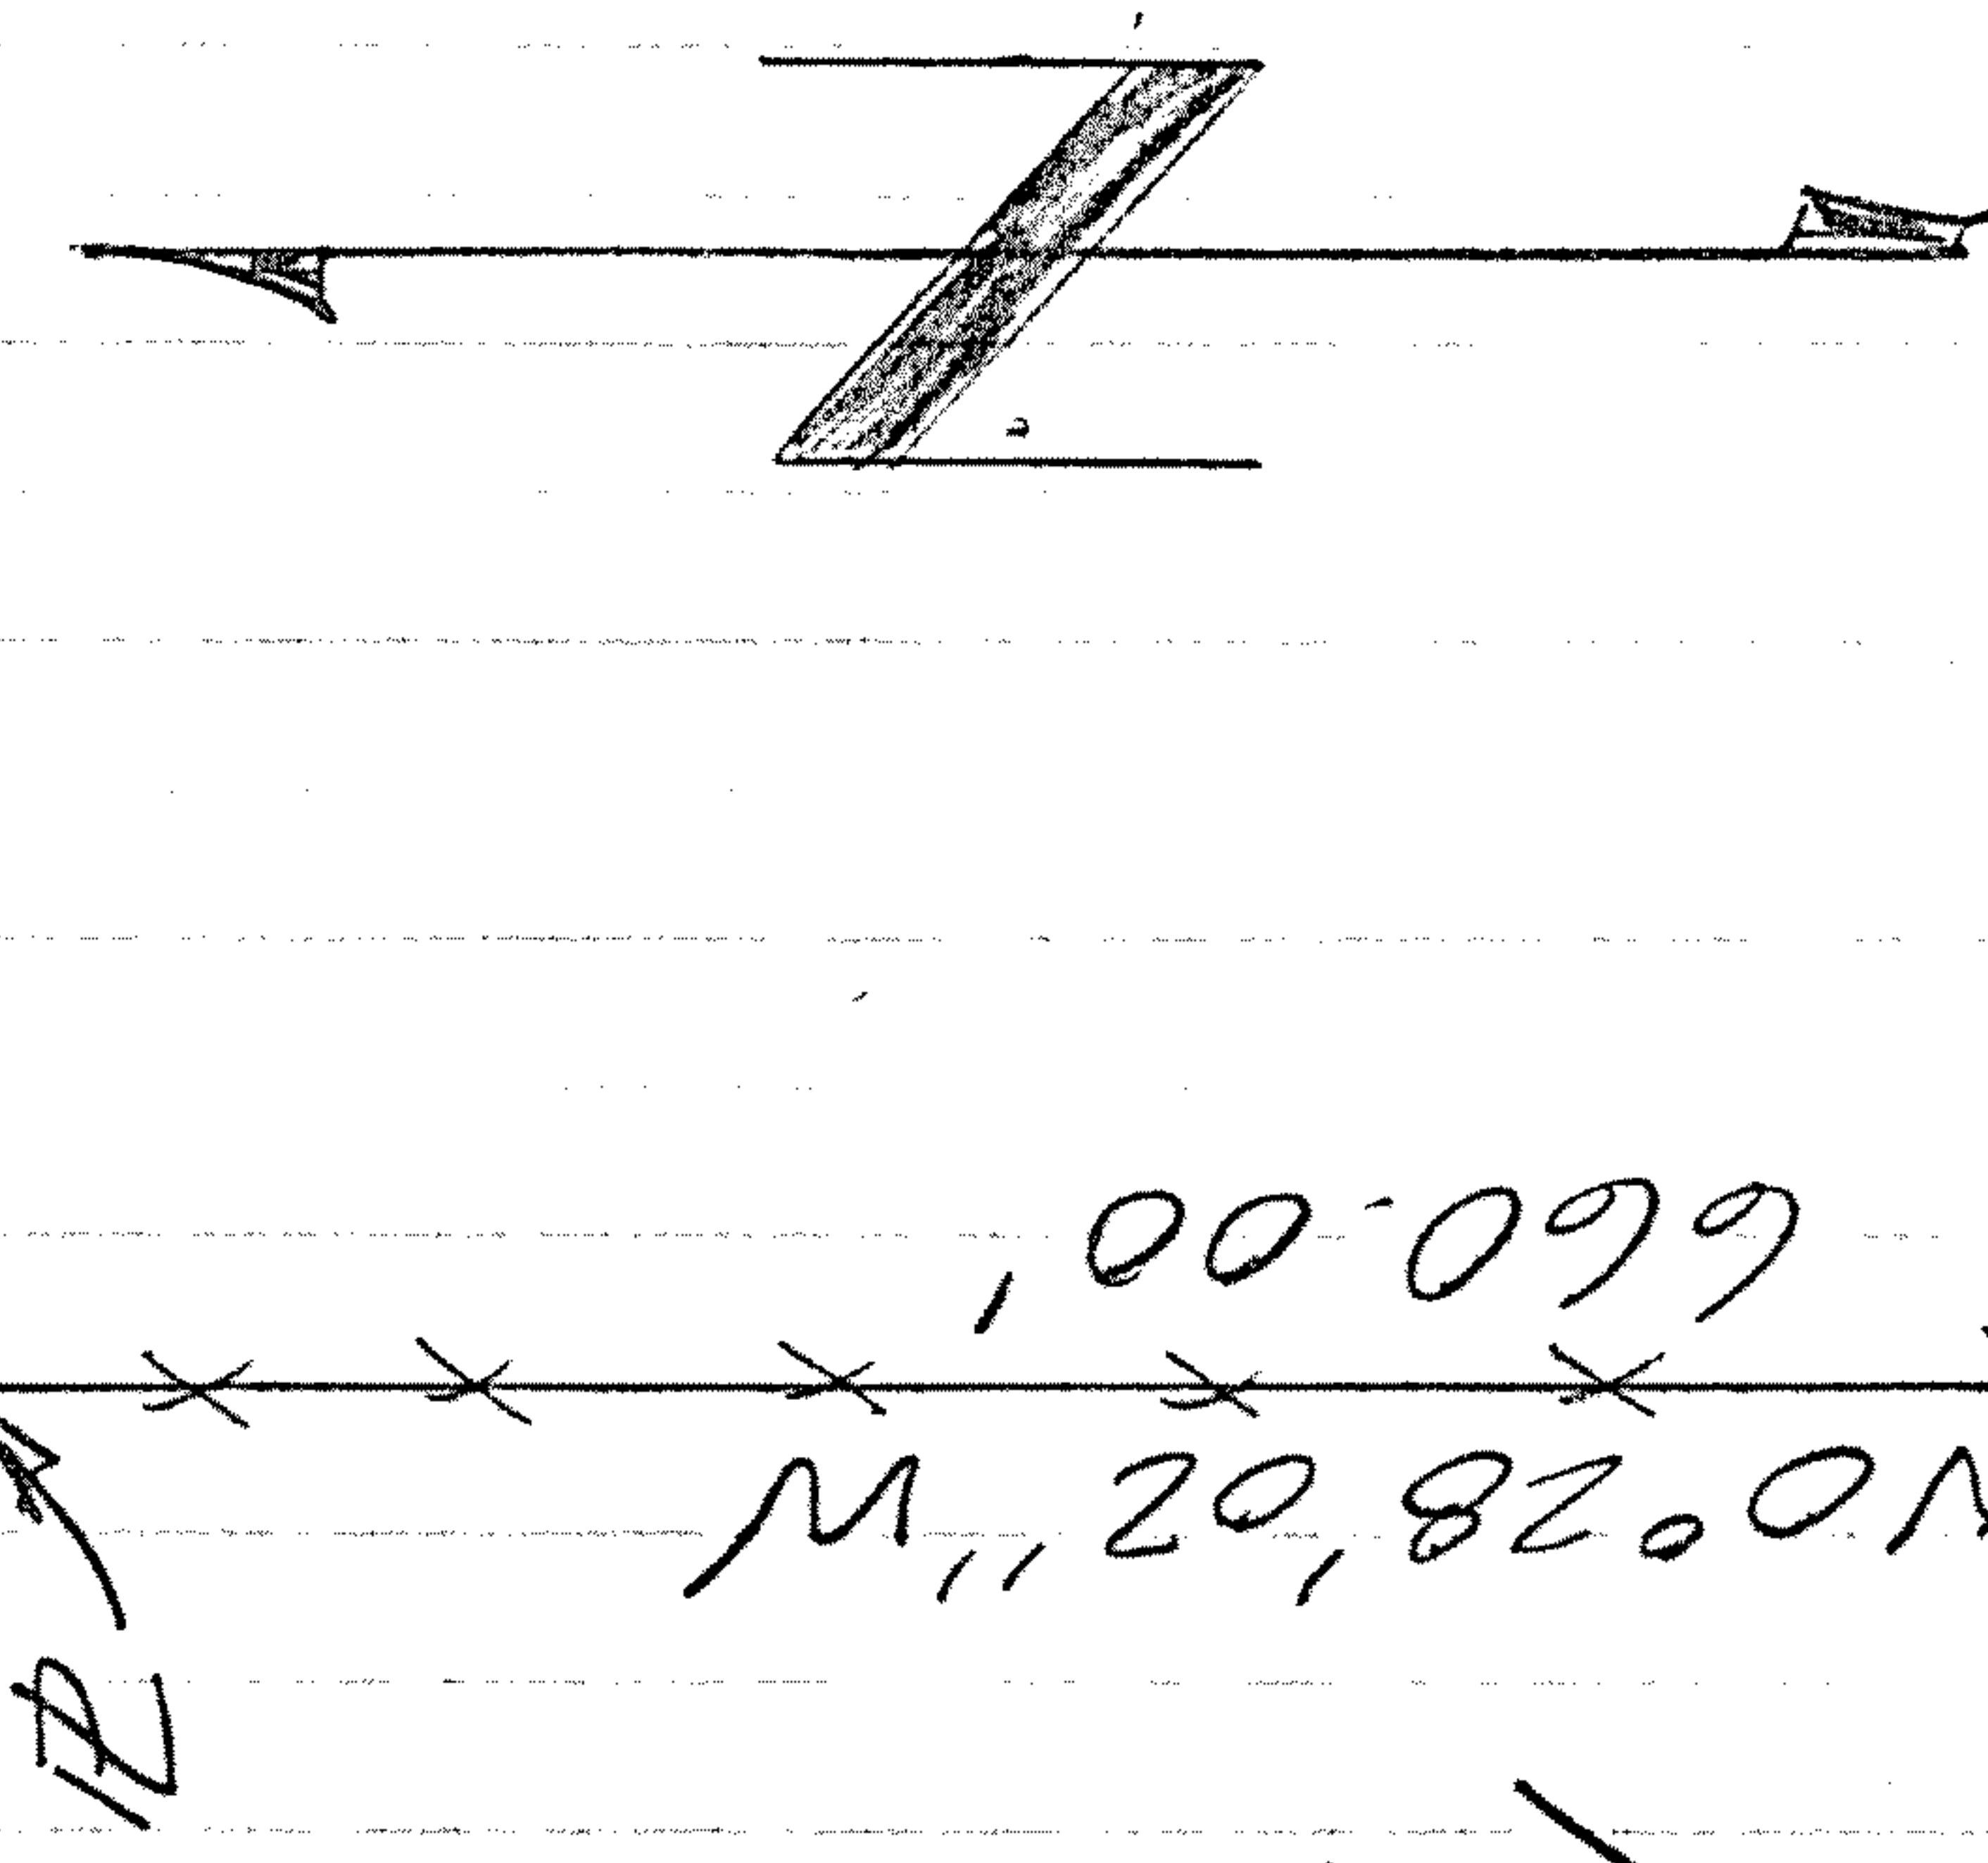

20,82.02' N, 00.099 E

7.5 Ac R/W  
including  
Richard D. & Deanna R. Ensz  
Parcel in the N.W.  
Section 16, T195-R25W  
BK 222, Page 26

Scale: 1" = 100'  
Rueben & Margaret Ensz  
Family Trust  
BLK 640, Pg 3504  
BLK 256, Pg 424  
BLK 228, Pg 99  
BLK 213, Pg 420

For: Richard D. Ensz  
233 Mohawk Road  
Winfield, KS 67491  
Fence ✓  
Date: 4-12-2007

Cedar shelter belt ✓  
Silage ✓  
P.t. ✓

N 90°00'00" E  
495.00'