


Heller Boundary Surveys, W. B. Heller, L.S. 1202, 863 S. 9th, Salina, KS 67401 Ph: 1-620-245-8023

N.W. Cor., Sec. 16, T19S-R5W
Found: 5/8" rebar
Origin: unknown

N. 1/4 Cor. Sec. 16, T19S-R5W
Found: 5/8" rebar & I.D. cap
Origin: Garber Surveying Service

N.E. Cor., Sec. 16, T19S-R5W
Found 5/8" rebar
Origin: unknown

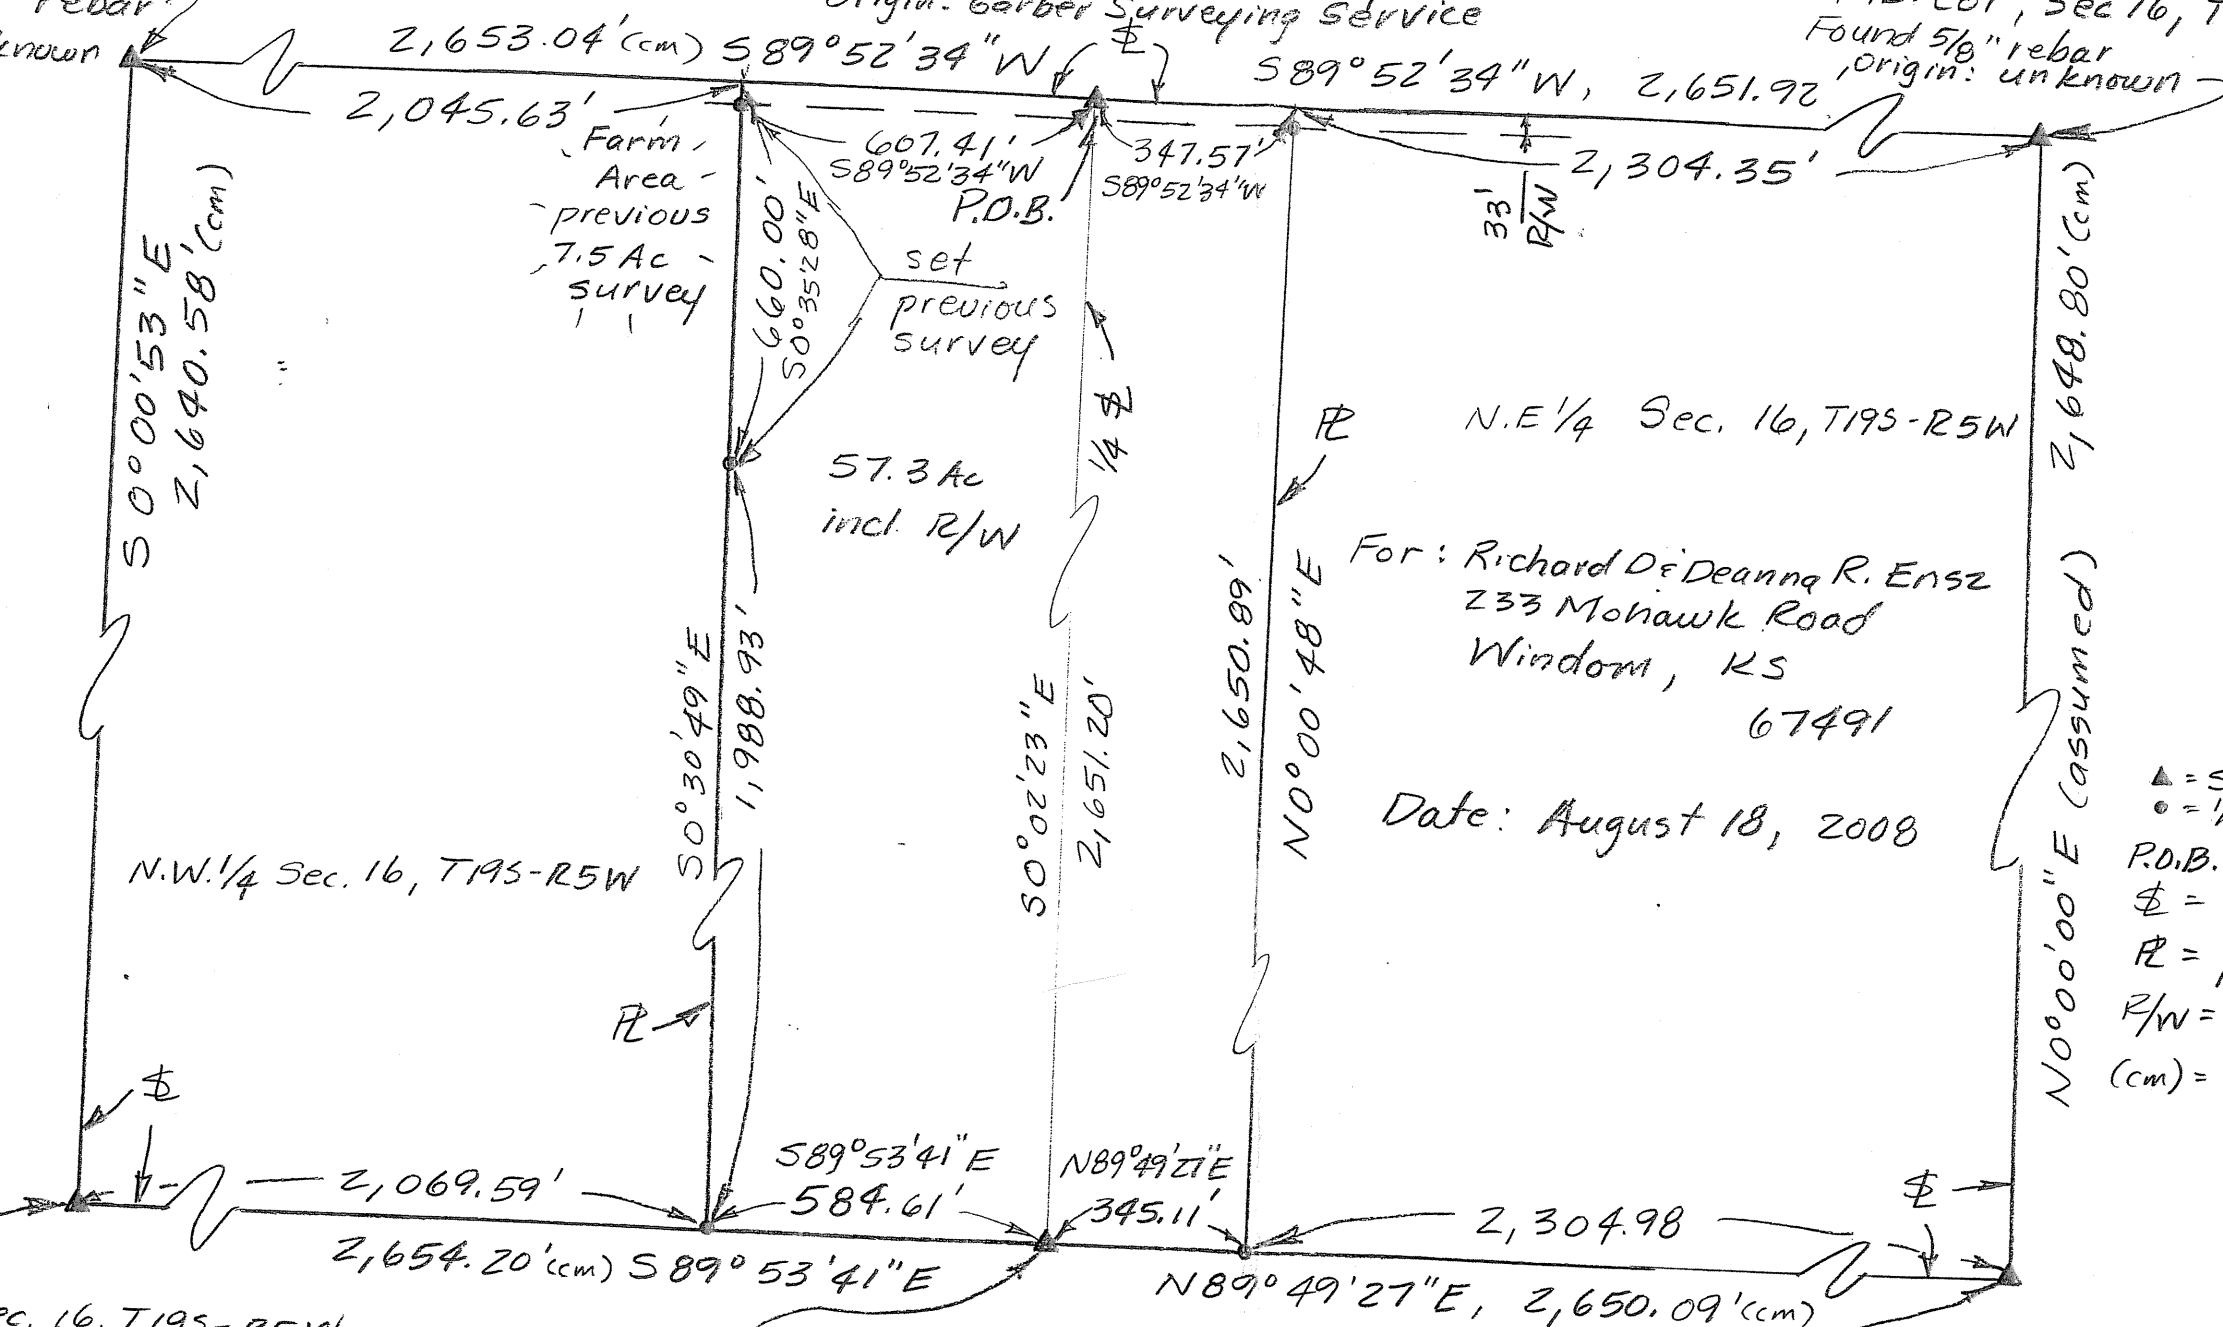

Scale: 1" = 330'
Legend

- ▲ = section corner found
- = 1/2" x 24" rebar & I.D. cap
- P.O.B. = point of beginning
- ⊥ = section line
- R = property line
- R/W = road right of way
- (cm) = calculated/measured distance

W. 1/4 Cor., Sec. 16, T19S-R5W
Found: 5/8" rebar & I.D. cap
Origin: Garber Surveying Service

Note: all distances are calculated/measured