http://www.adultpdf.com
Greated by TIFF To PDF the religion, remove the new Part of the color and the soliton of the color and t


217 East 1st, Suite 9 Hutchinson, KS 67501 316-665-7032

Survey for: Justene Raleigh

By: Garber Surveying Service, P.A. 217 East First Avenue, Suite 9 Hutchinson, Kansas 67501

Phone 316-665-7032

DESCRIPTION: Survey of a portion of the Northwest quarter of Section 33, Township 19 South, Range 5 West of the 6th Principal Meridian in McPherson County, Kansas as described on the attached sheets.

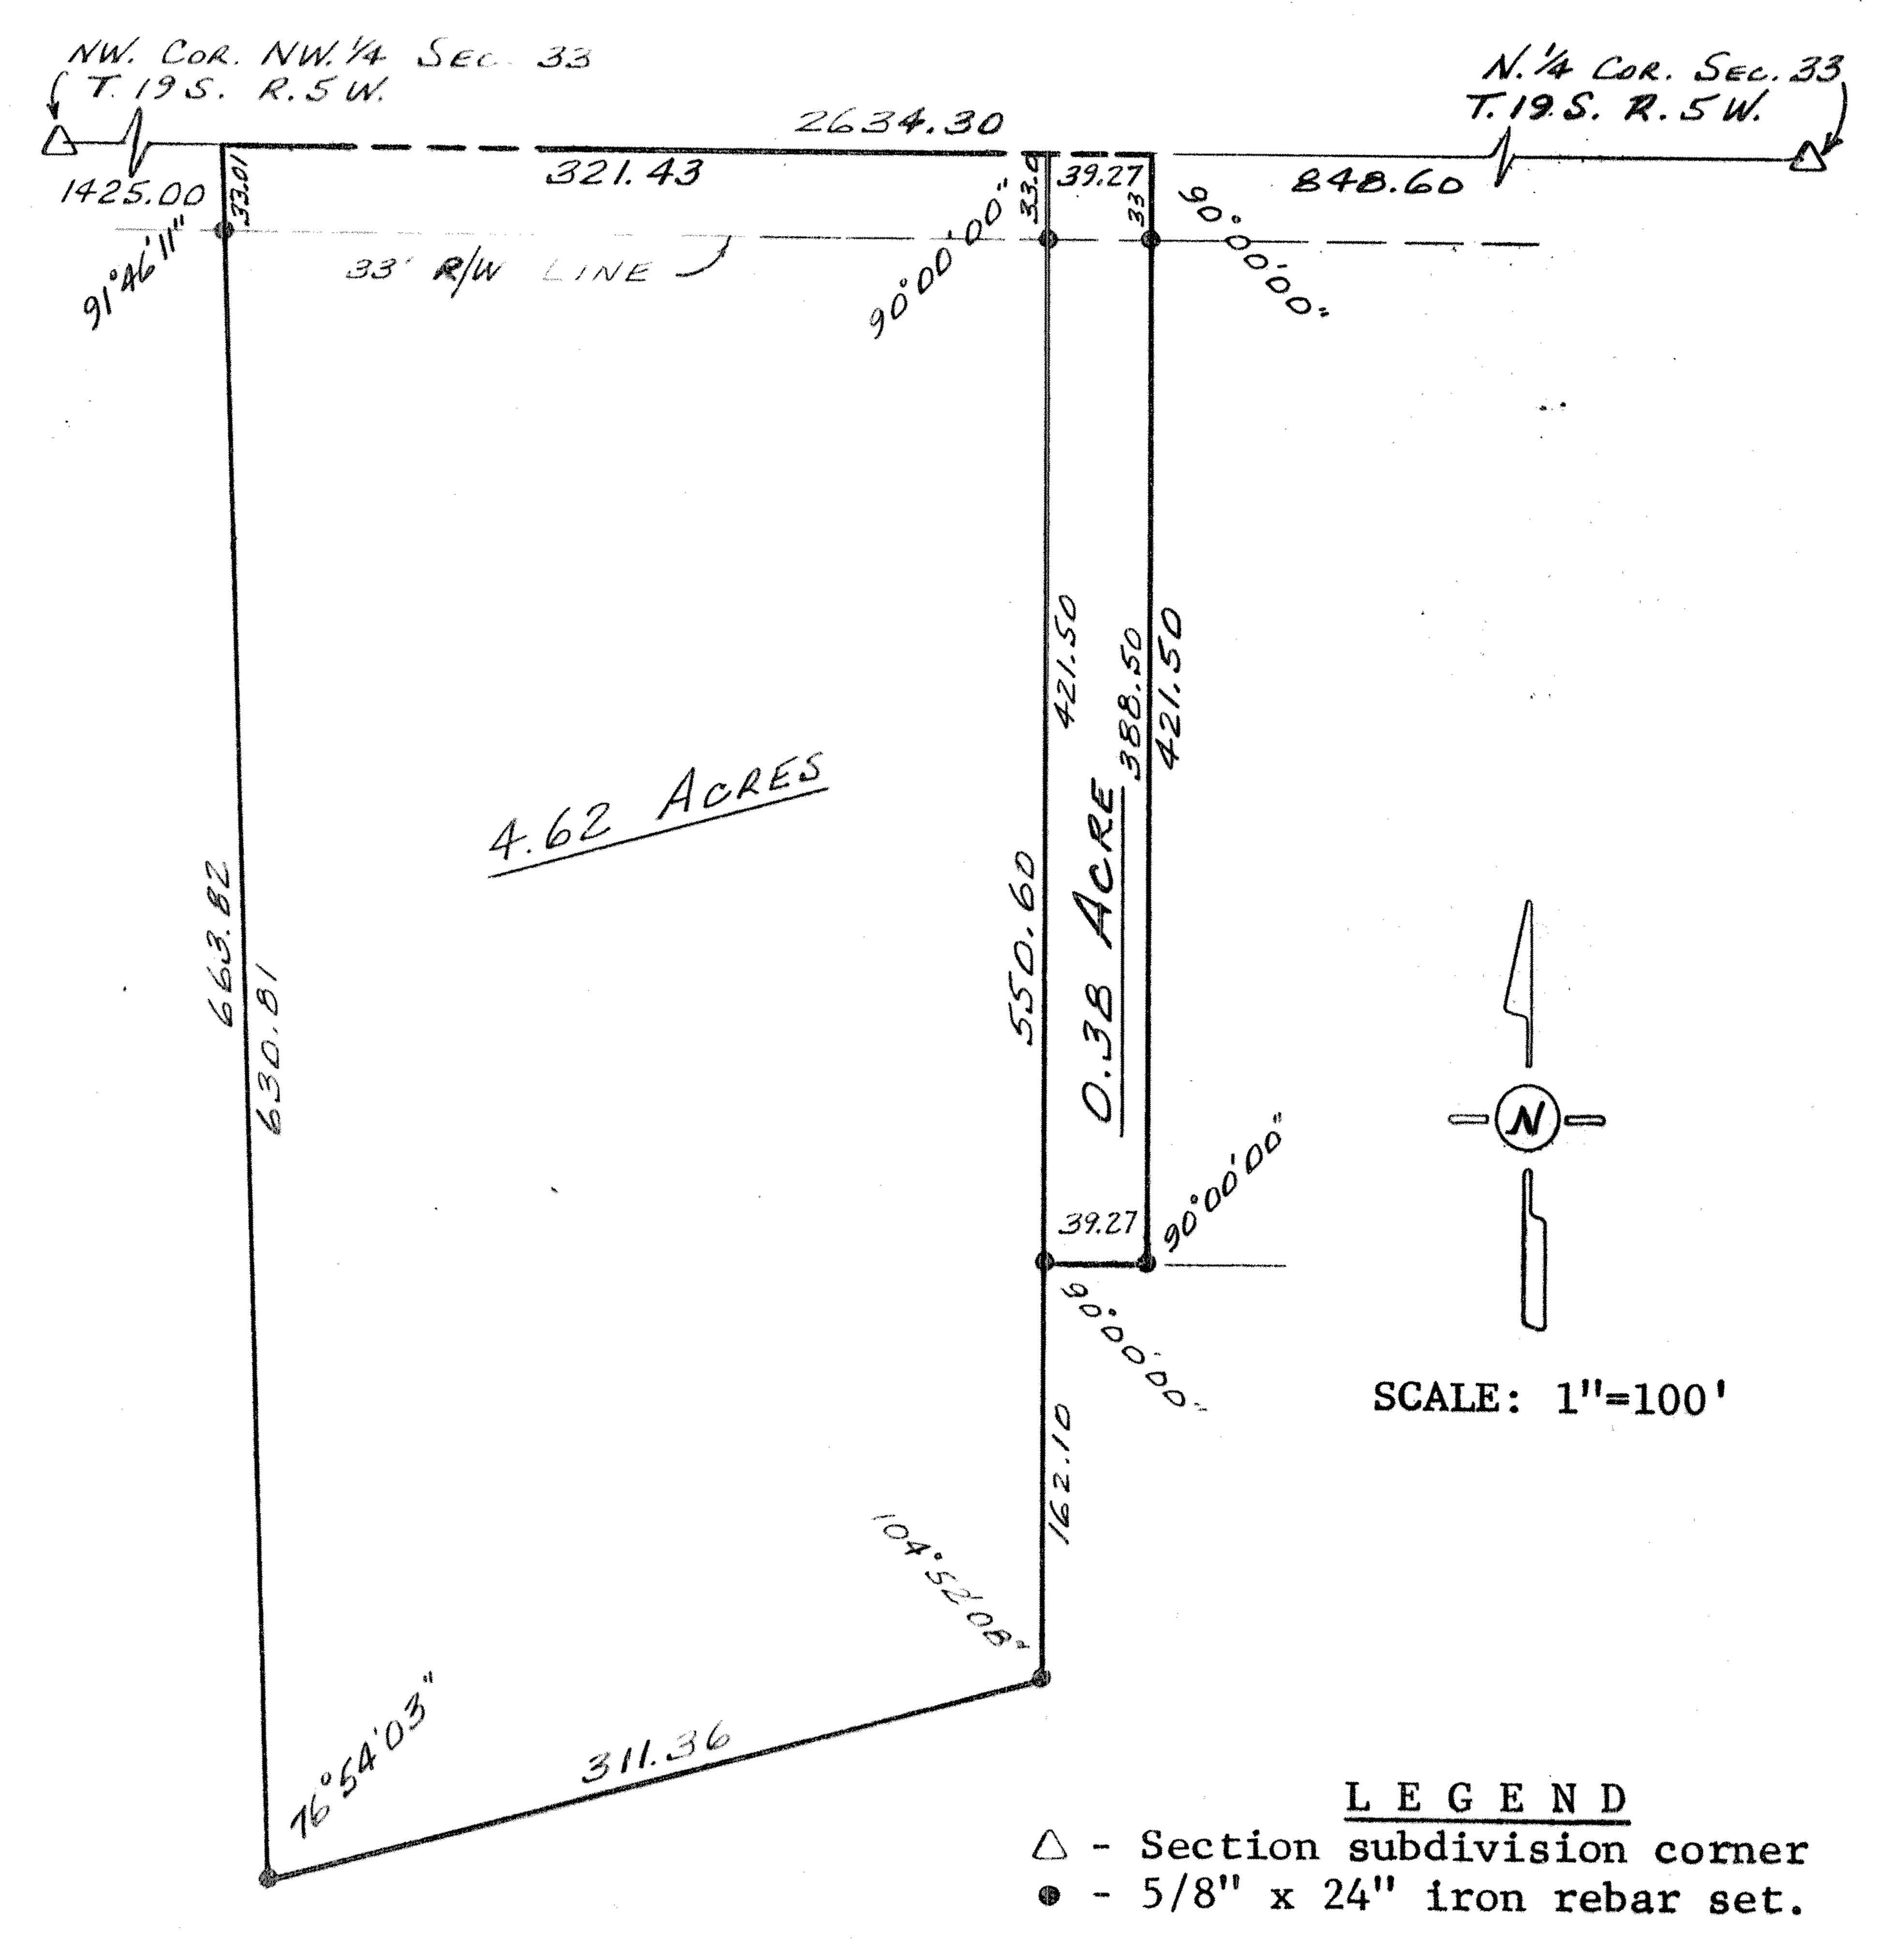

I hereby certify this plat to be a true, correct and complete representation of the property described above and on the attached sheets, as surveyed by me, this 22nd day of November, 1983.

Daniel E. Garber RLS #683

