
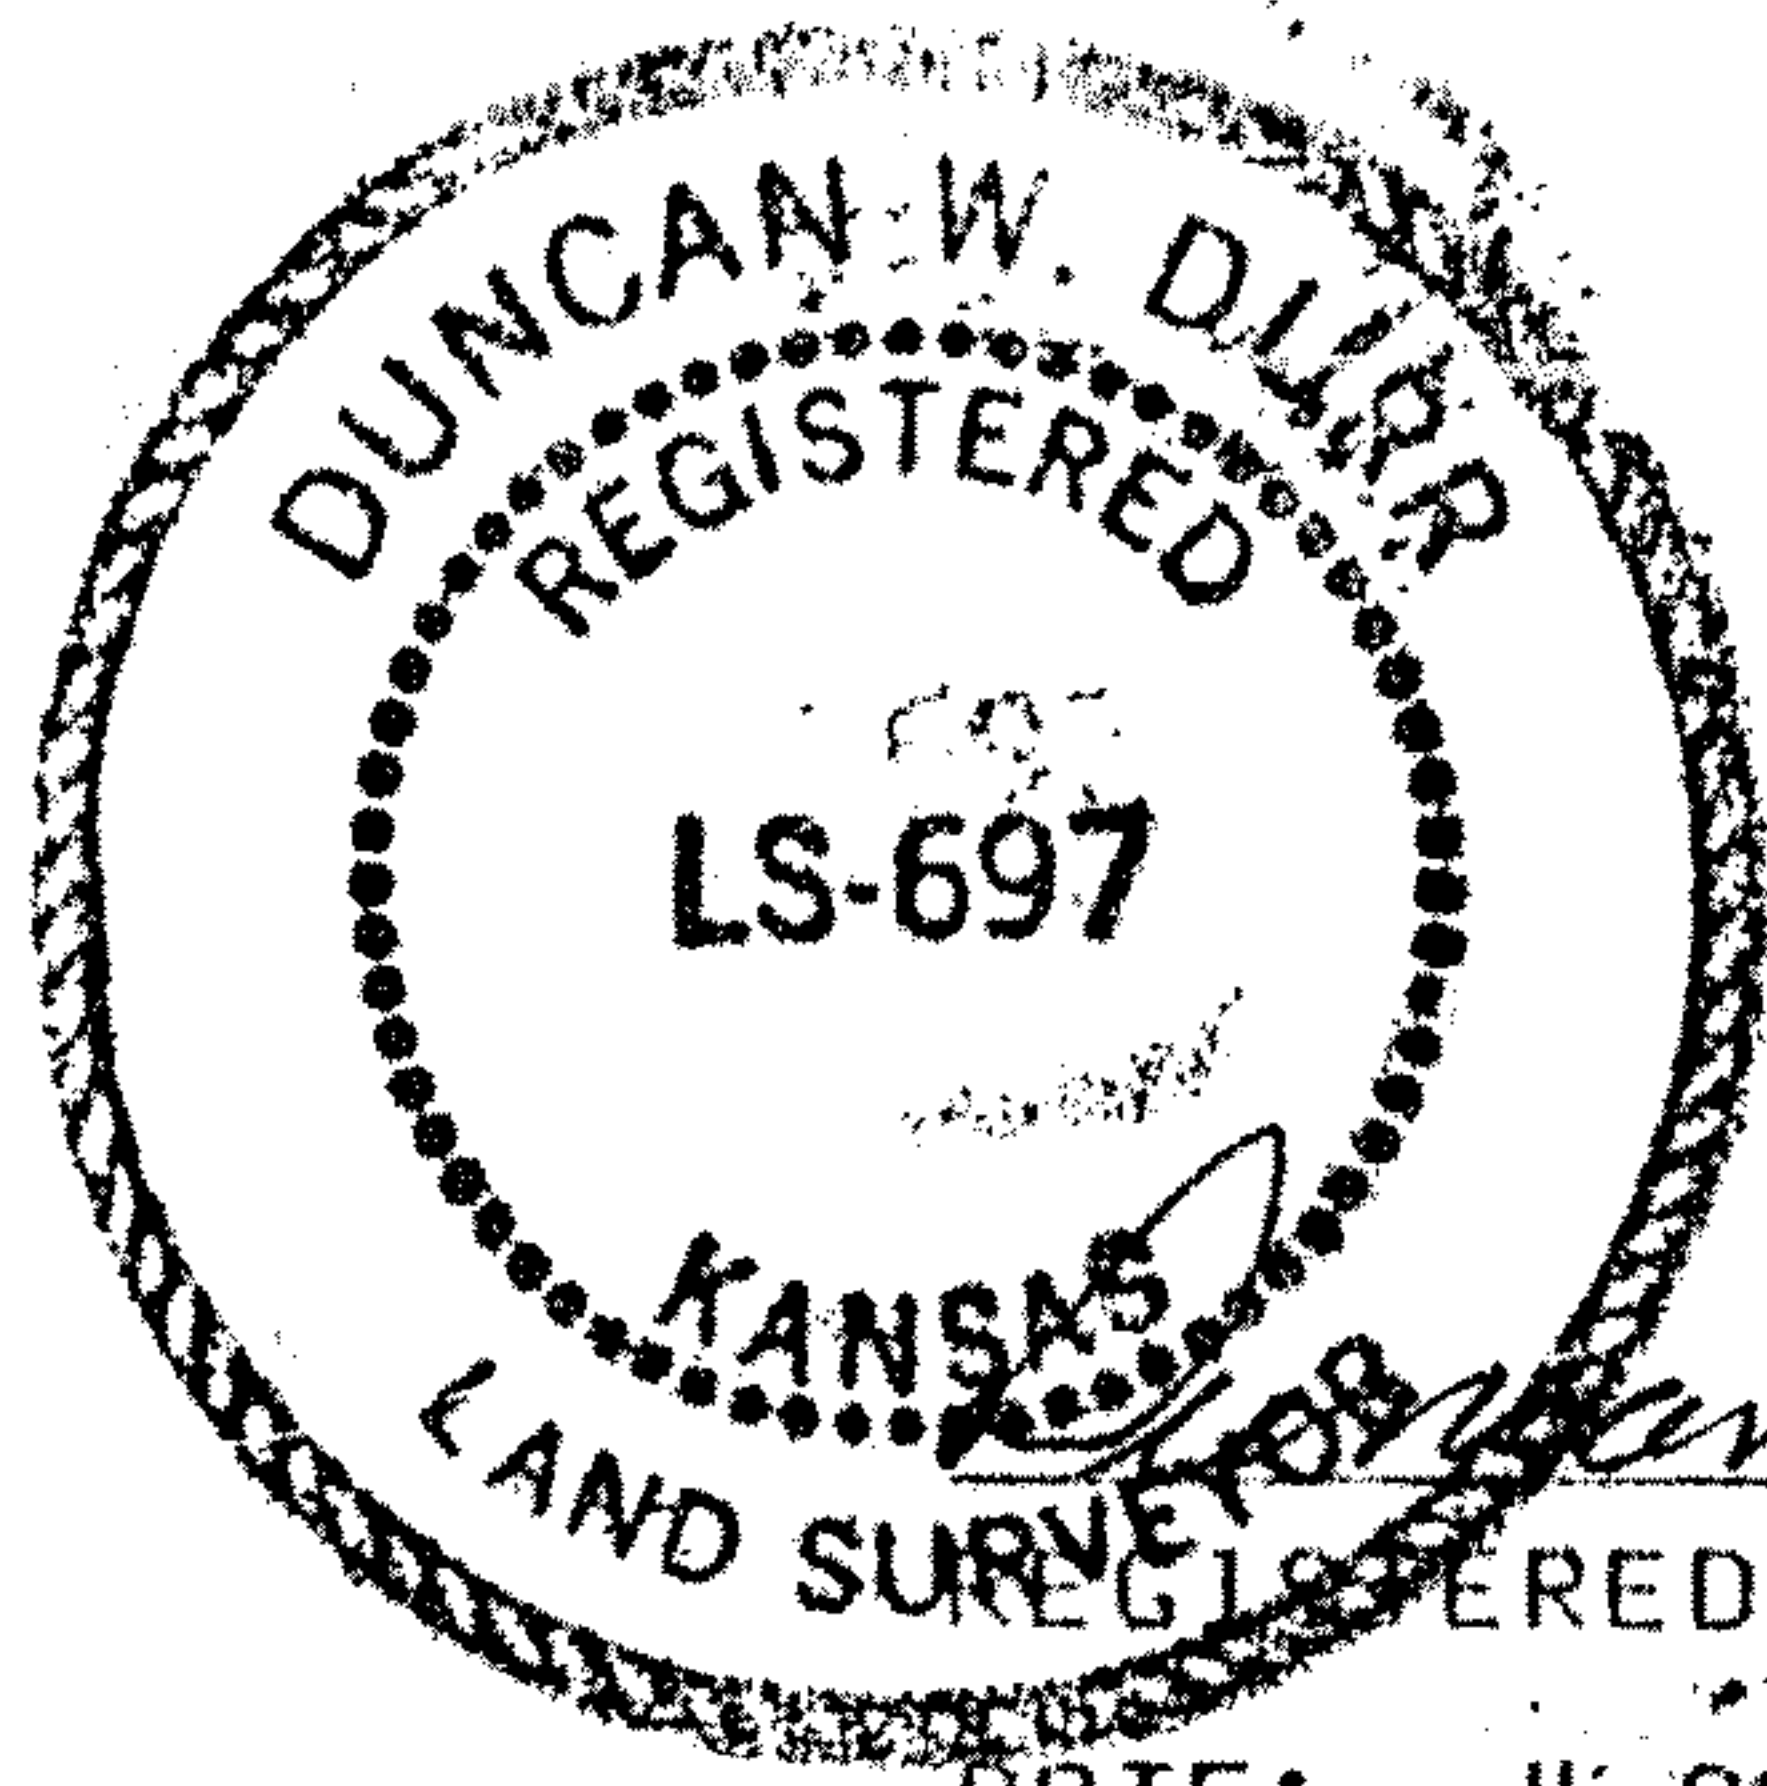


DURR ENGINEERING.

ENGINEERING, SURVEYING, PLANNING, & DEVELOPMENT

525 HOWARD
HUTCHINSON, KS. 67501
PHONE: 316-663-9613

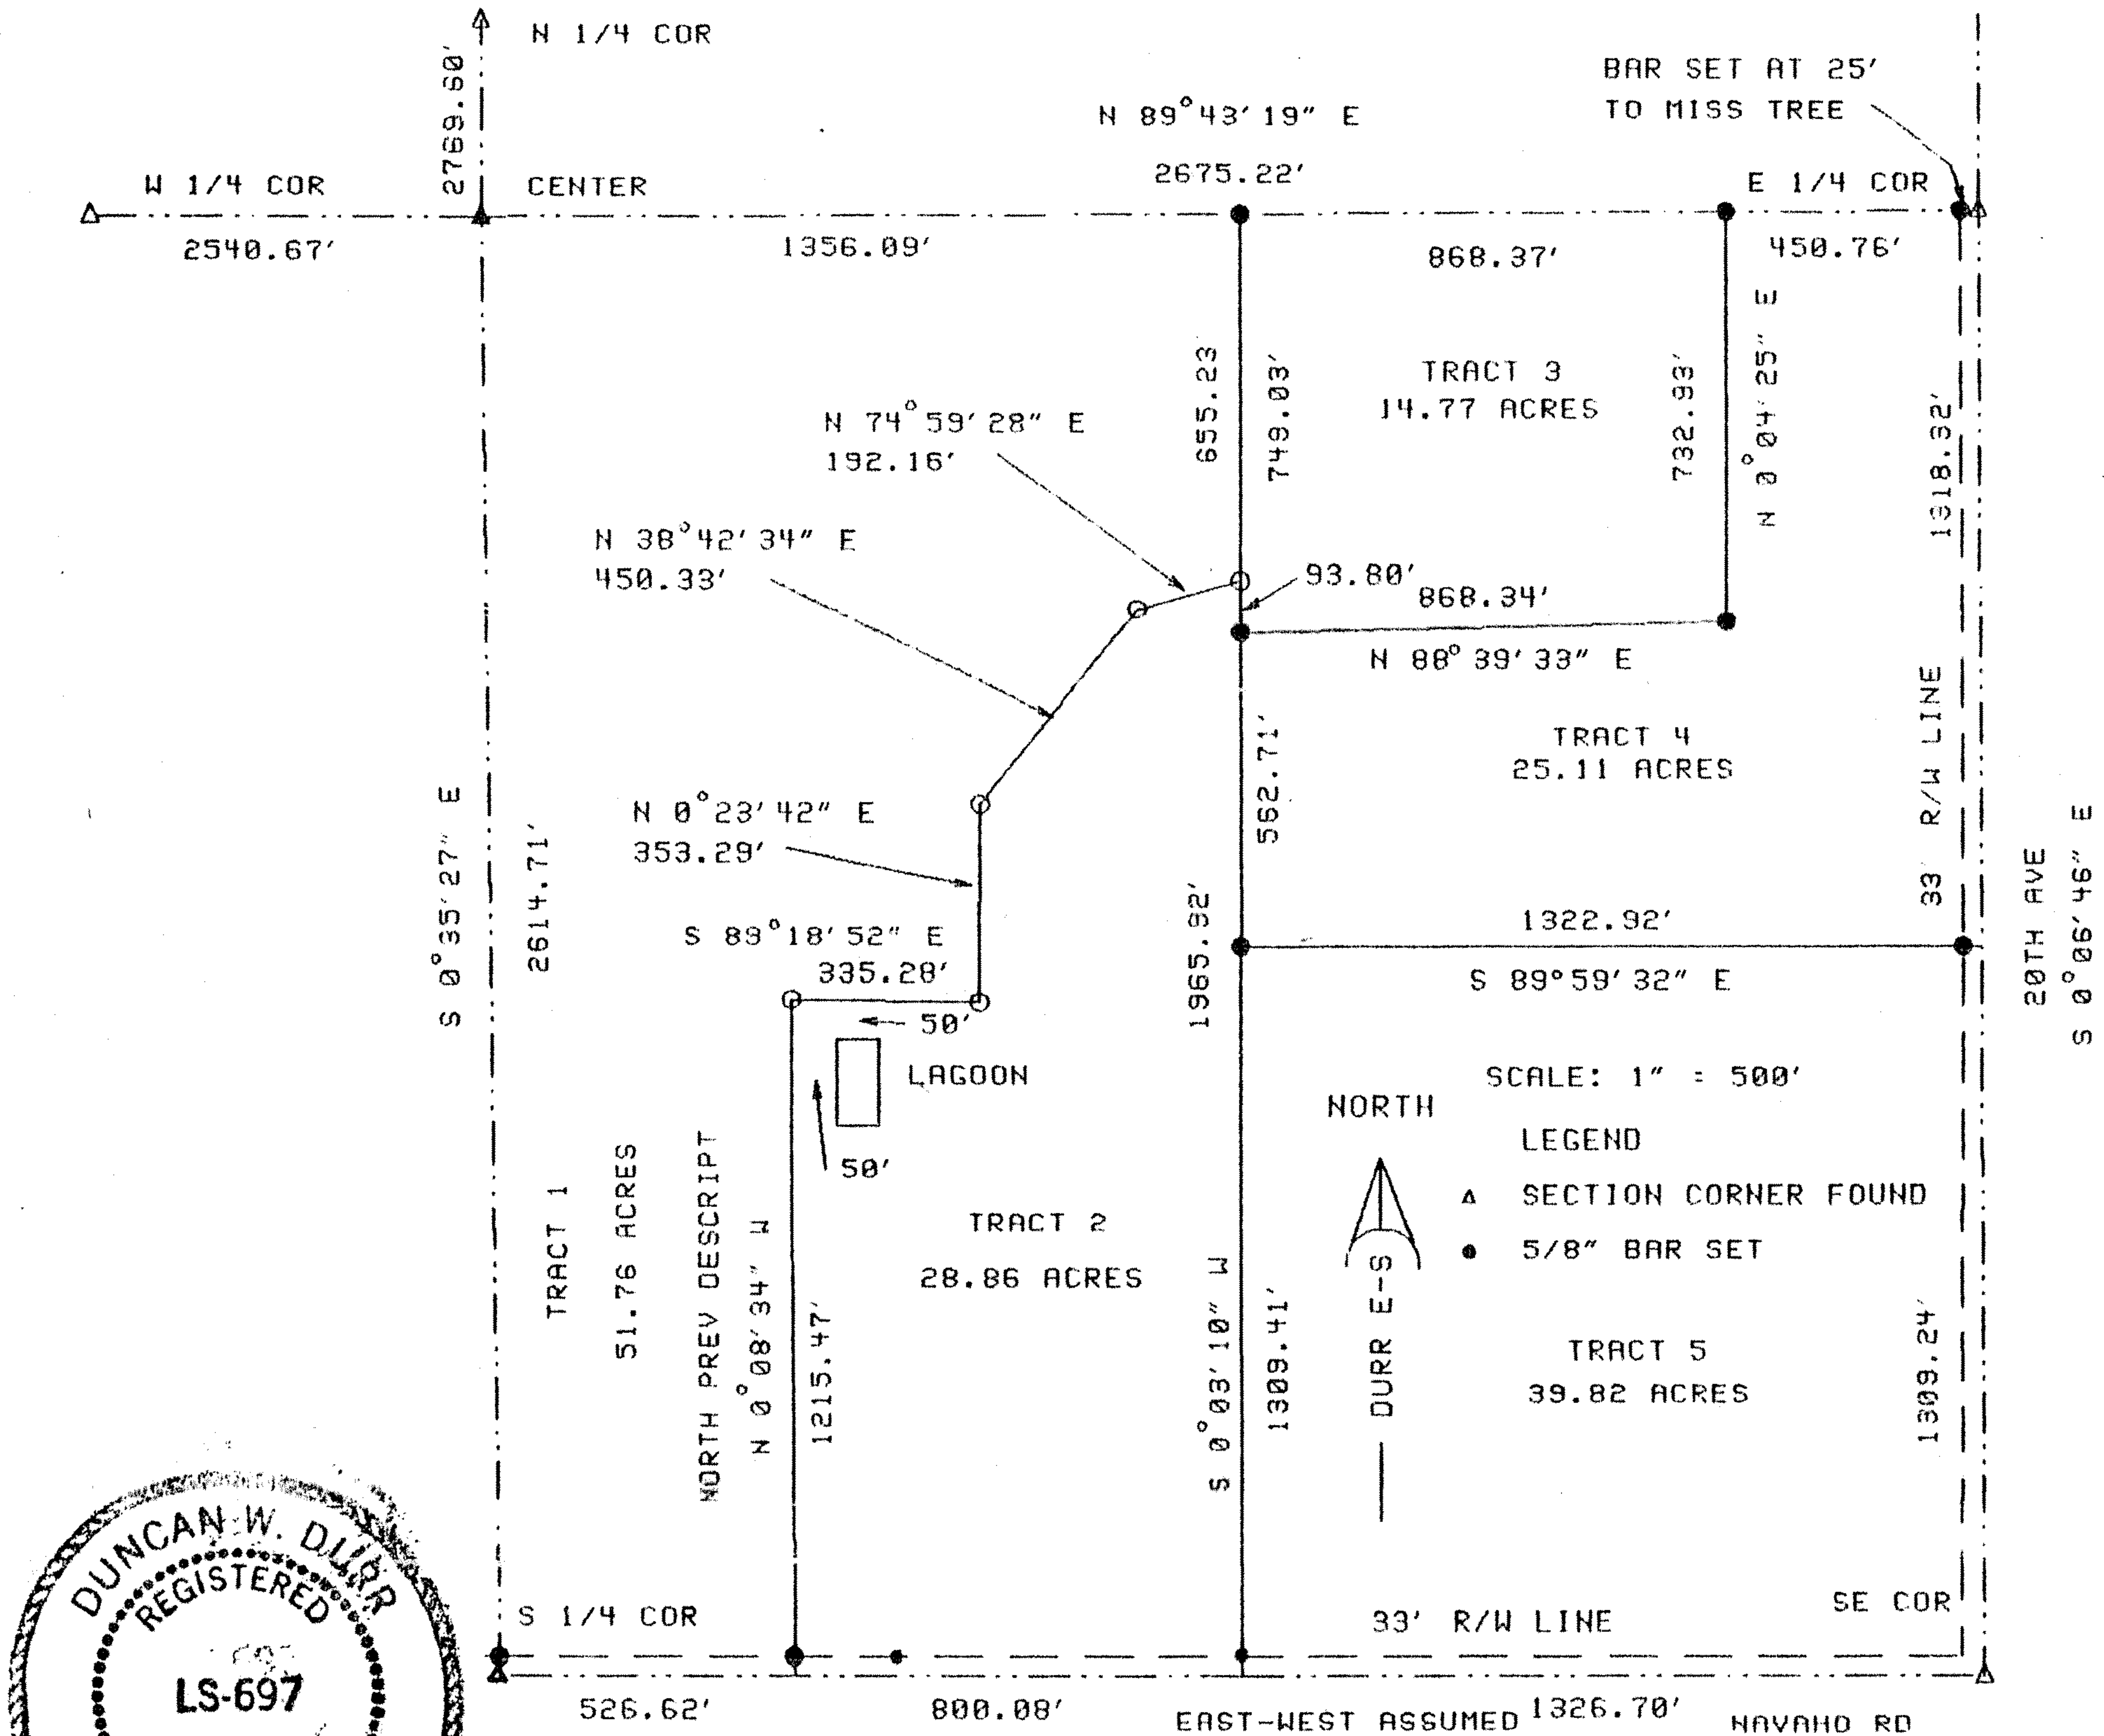

DATE: 4-20-96 10-17-97

I, DUNCAN W. DURR, DO HEREBY CERTIFY THE ABOVE SURVEY TO BE TRUE AND CORRECT AS SURVEYED BY ME THIS DATE HEREIN WRITTEN.

CLIENT: RANDY ANDERSON AND RICK BATCHELLOR DOYLE DAVIDSON

5 - TRACTS IN THE SOUTHEAST QUARTER OF SECTION 5, TOWNSHIP 19 SOUTH, RANGE 5 WEST OF THE 6TH PM, McPHERSON COUNTY, KANSAS;

MORE FULLY DESCRIBED ON PAGES 2 AND 3;