

Plat of Survey


Heller Boundary Surveys, W. B. Heller, L.S. 1202, 863 S. 9th, Salina, KS 67401 Ph: 1-620-245-8023

N.W. 1/4, Section 1, T20S-R1W

Iron Horse Road

N.W. Cor., Sec. 1, T20S-R1W
Found: 5/8" rebar
Origin: unknown

N. 1/4 Cor., Sec 1, T20S-R1W
Found: 5/8" rebar
Origin: unknown

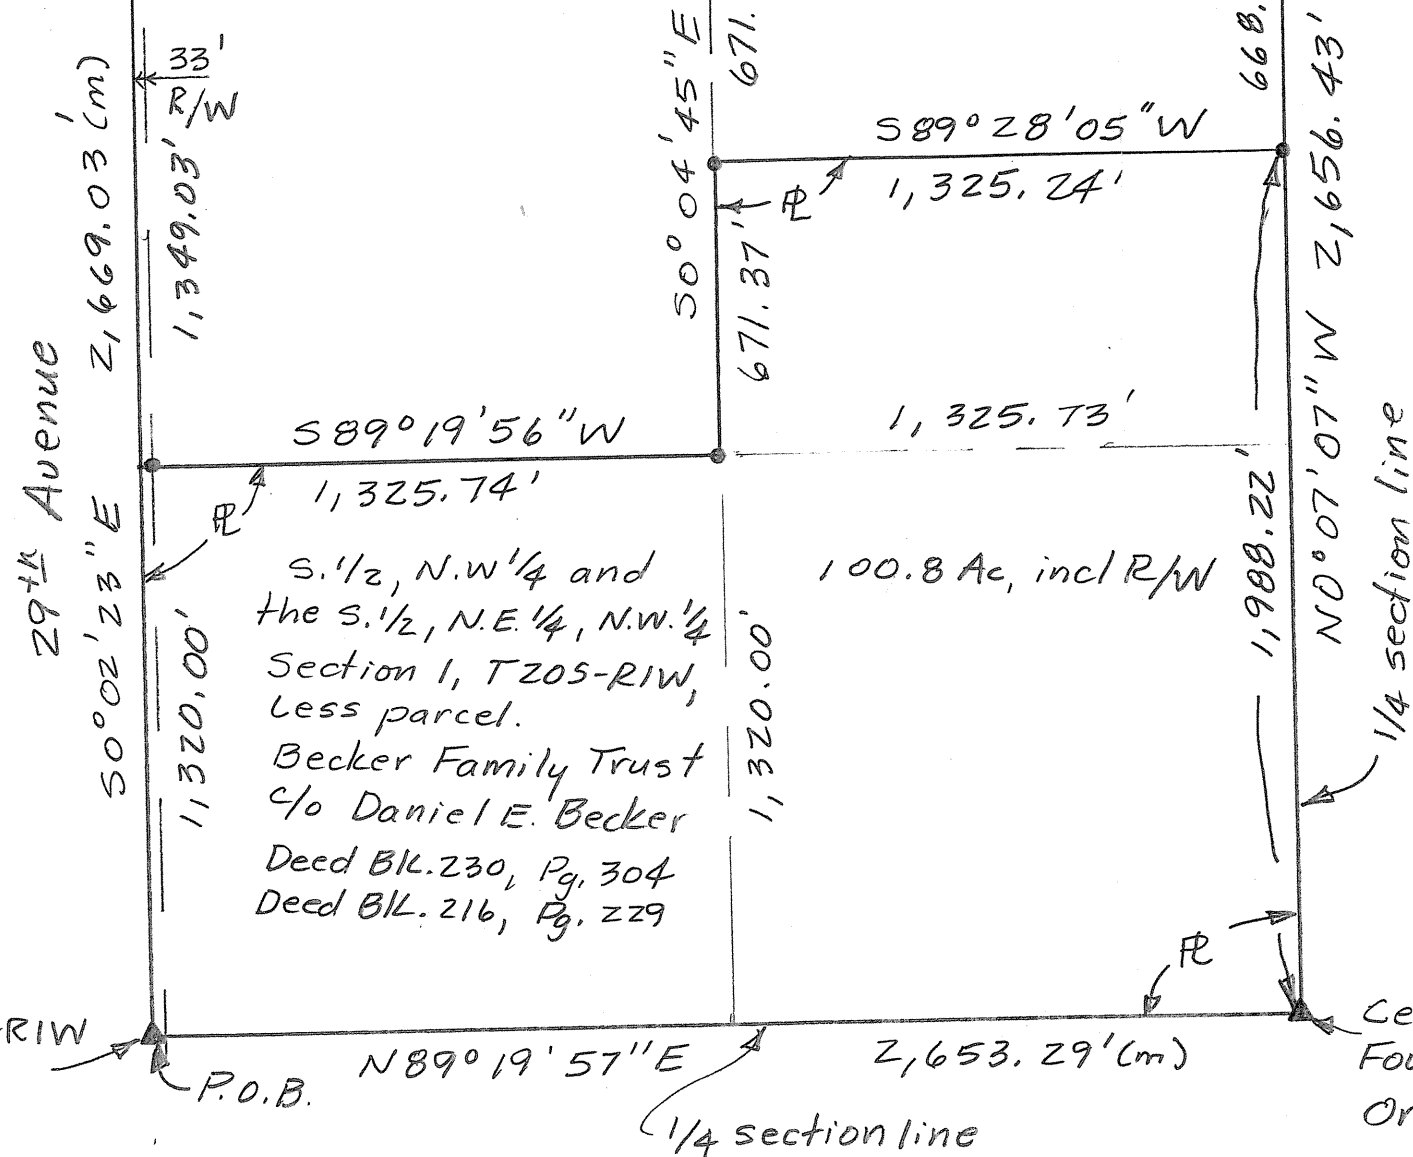

Scale: 1" = 440'

Legend

- ▲ = Section Corner Found
- = 1/2" x 24" rebar & I.D. cap set
- P.O.B. = point of beginning
- R = property line this survey
- R/W = public road right of way
- (m) = measured distance

Date: May 20, 2010
For: Daniel E. Becker
1164 29th Avenue
Canton, KS
67428

Note: All distances are calculated/measured distances unless noted.