


Part of SW $\frac{1}{4}$ Sec. 12., T.20.S., R.1.W., 6th. P.M.

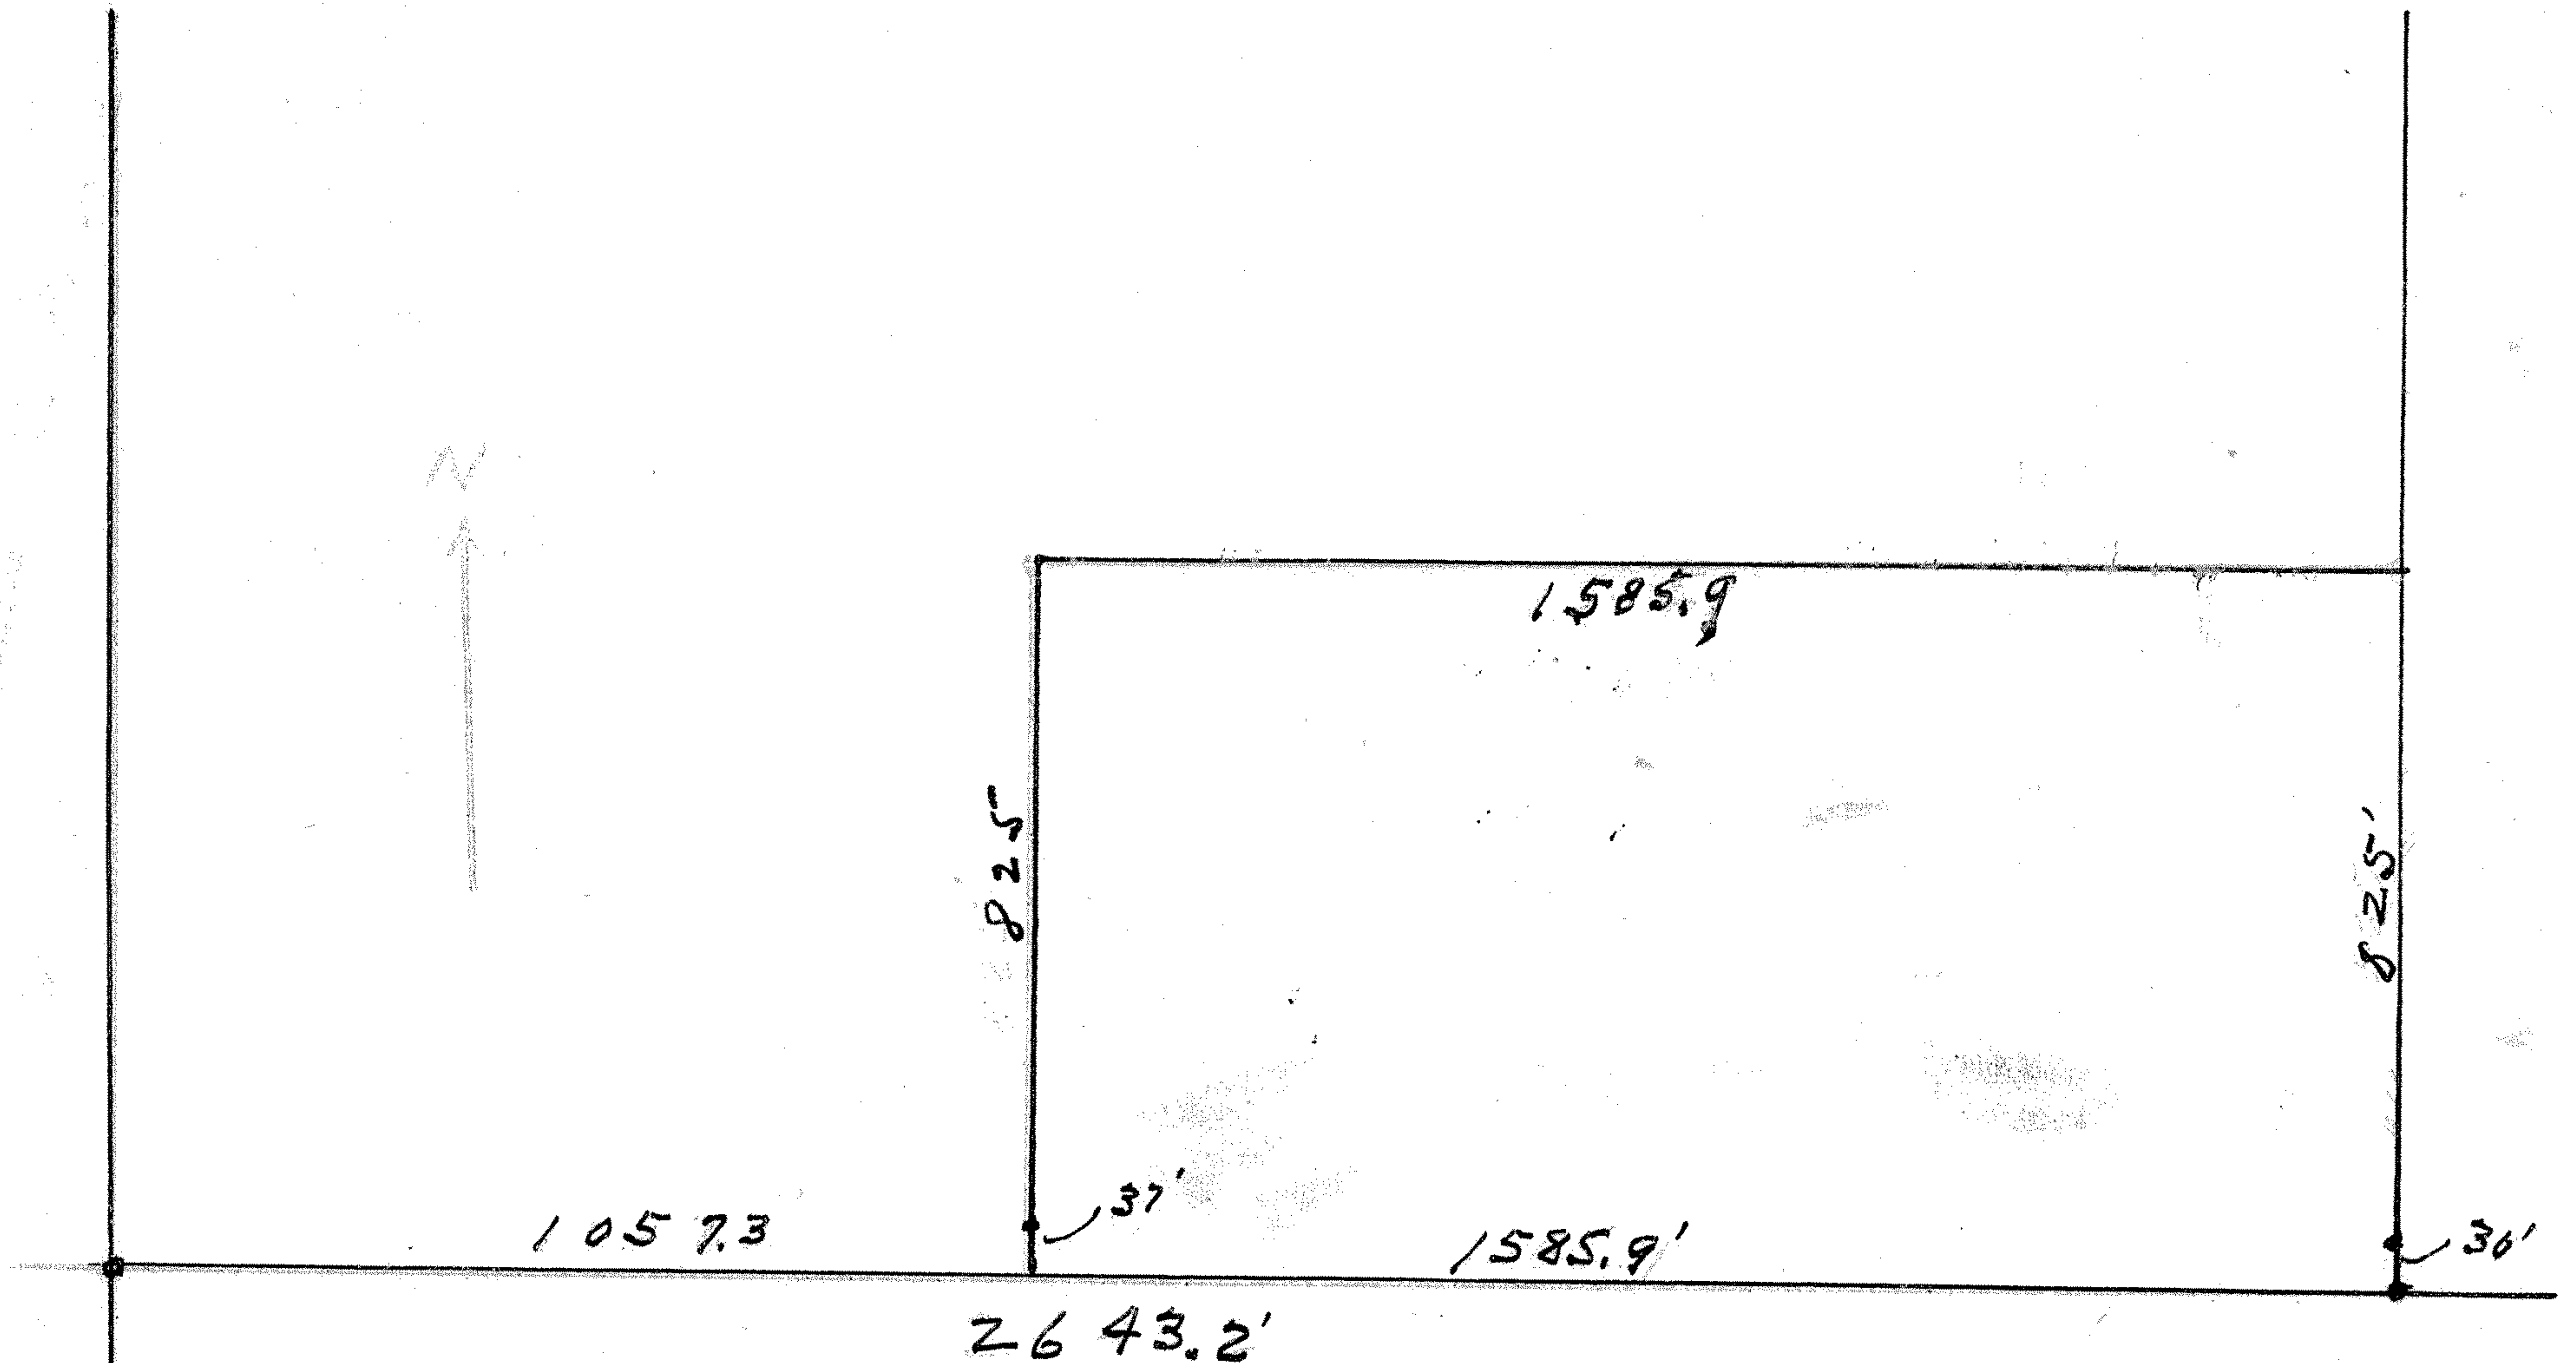

State of Kansas, County of McPherson, ss.

I, G.D. Johnson, Licensed Civil Engineer and Deputy Surveyor of McPherson County, Kansas, do hereby certify that I did on the 29th. day of April, 1953 survey the following described property. Part of the SW $\frac{1}{4}$ Sec. 12., T.20.S., R.1.W., 6th. P.M. containing 30 Acres More or less. Beginning 96 rods east of the Common Corner of Sections 11, 12, 13, and 14., T.20.S., R.1.W., 6th. P.M., thence east on Section Line 96 rods to SE. Cor. of SW $\frac{1}{4}$ Sec. 12., thence north 50 rods on east line of said SW $\frac{1}{4}$ Sec. 12., thence west 96 rods, thence south 50 rods to place of beginning.

I also certify that accompanying plat is a true exhibit of said survey.

G.D. Johnson

MICROFILM

S.W. Cor Sec 12. *

$\frac{1}{2}$ " Pipe. 42.6 NW To June Post
47.3 SW To Tel Pole
39.5 NE To Tel Pole
40.3 SE To Tel Pole

$\frac{1}{4}$ Cor Sec 12 & 13

Steel Pipe in line of July North
30.5 S.W. of 2nd Pole