
GEO HOLCOMB ASSOCIATES

Created by TIFF To PDF trial version, to remove this mark, please register this software.

HUTCHINSON, KANSAS 423 NORTH MONROE 67501

Commencing at the NW corner of the NW4 of Section 14, T20S, R1W of the 6th P.M., thence east along the north line of said NW4 525.75 feet for a place of beginning; thence continuing east on the north line of said NW4 185.0 feet; thence with a deflection angle Rt. 90042', south 647.0 feet; thence west parallel with the north line of said NW4 185.0 feet; thence north 647.0 feet to the place of beginning, containing 2.75 acres in McPherson County, Kansas.

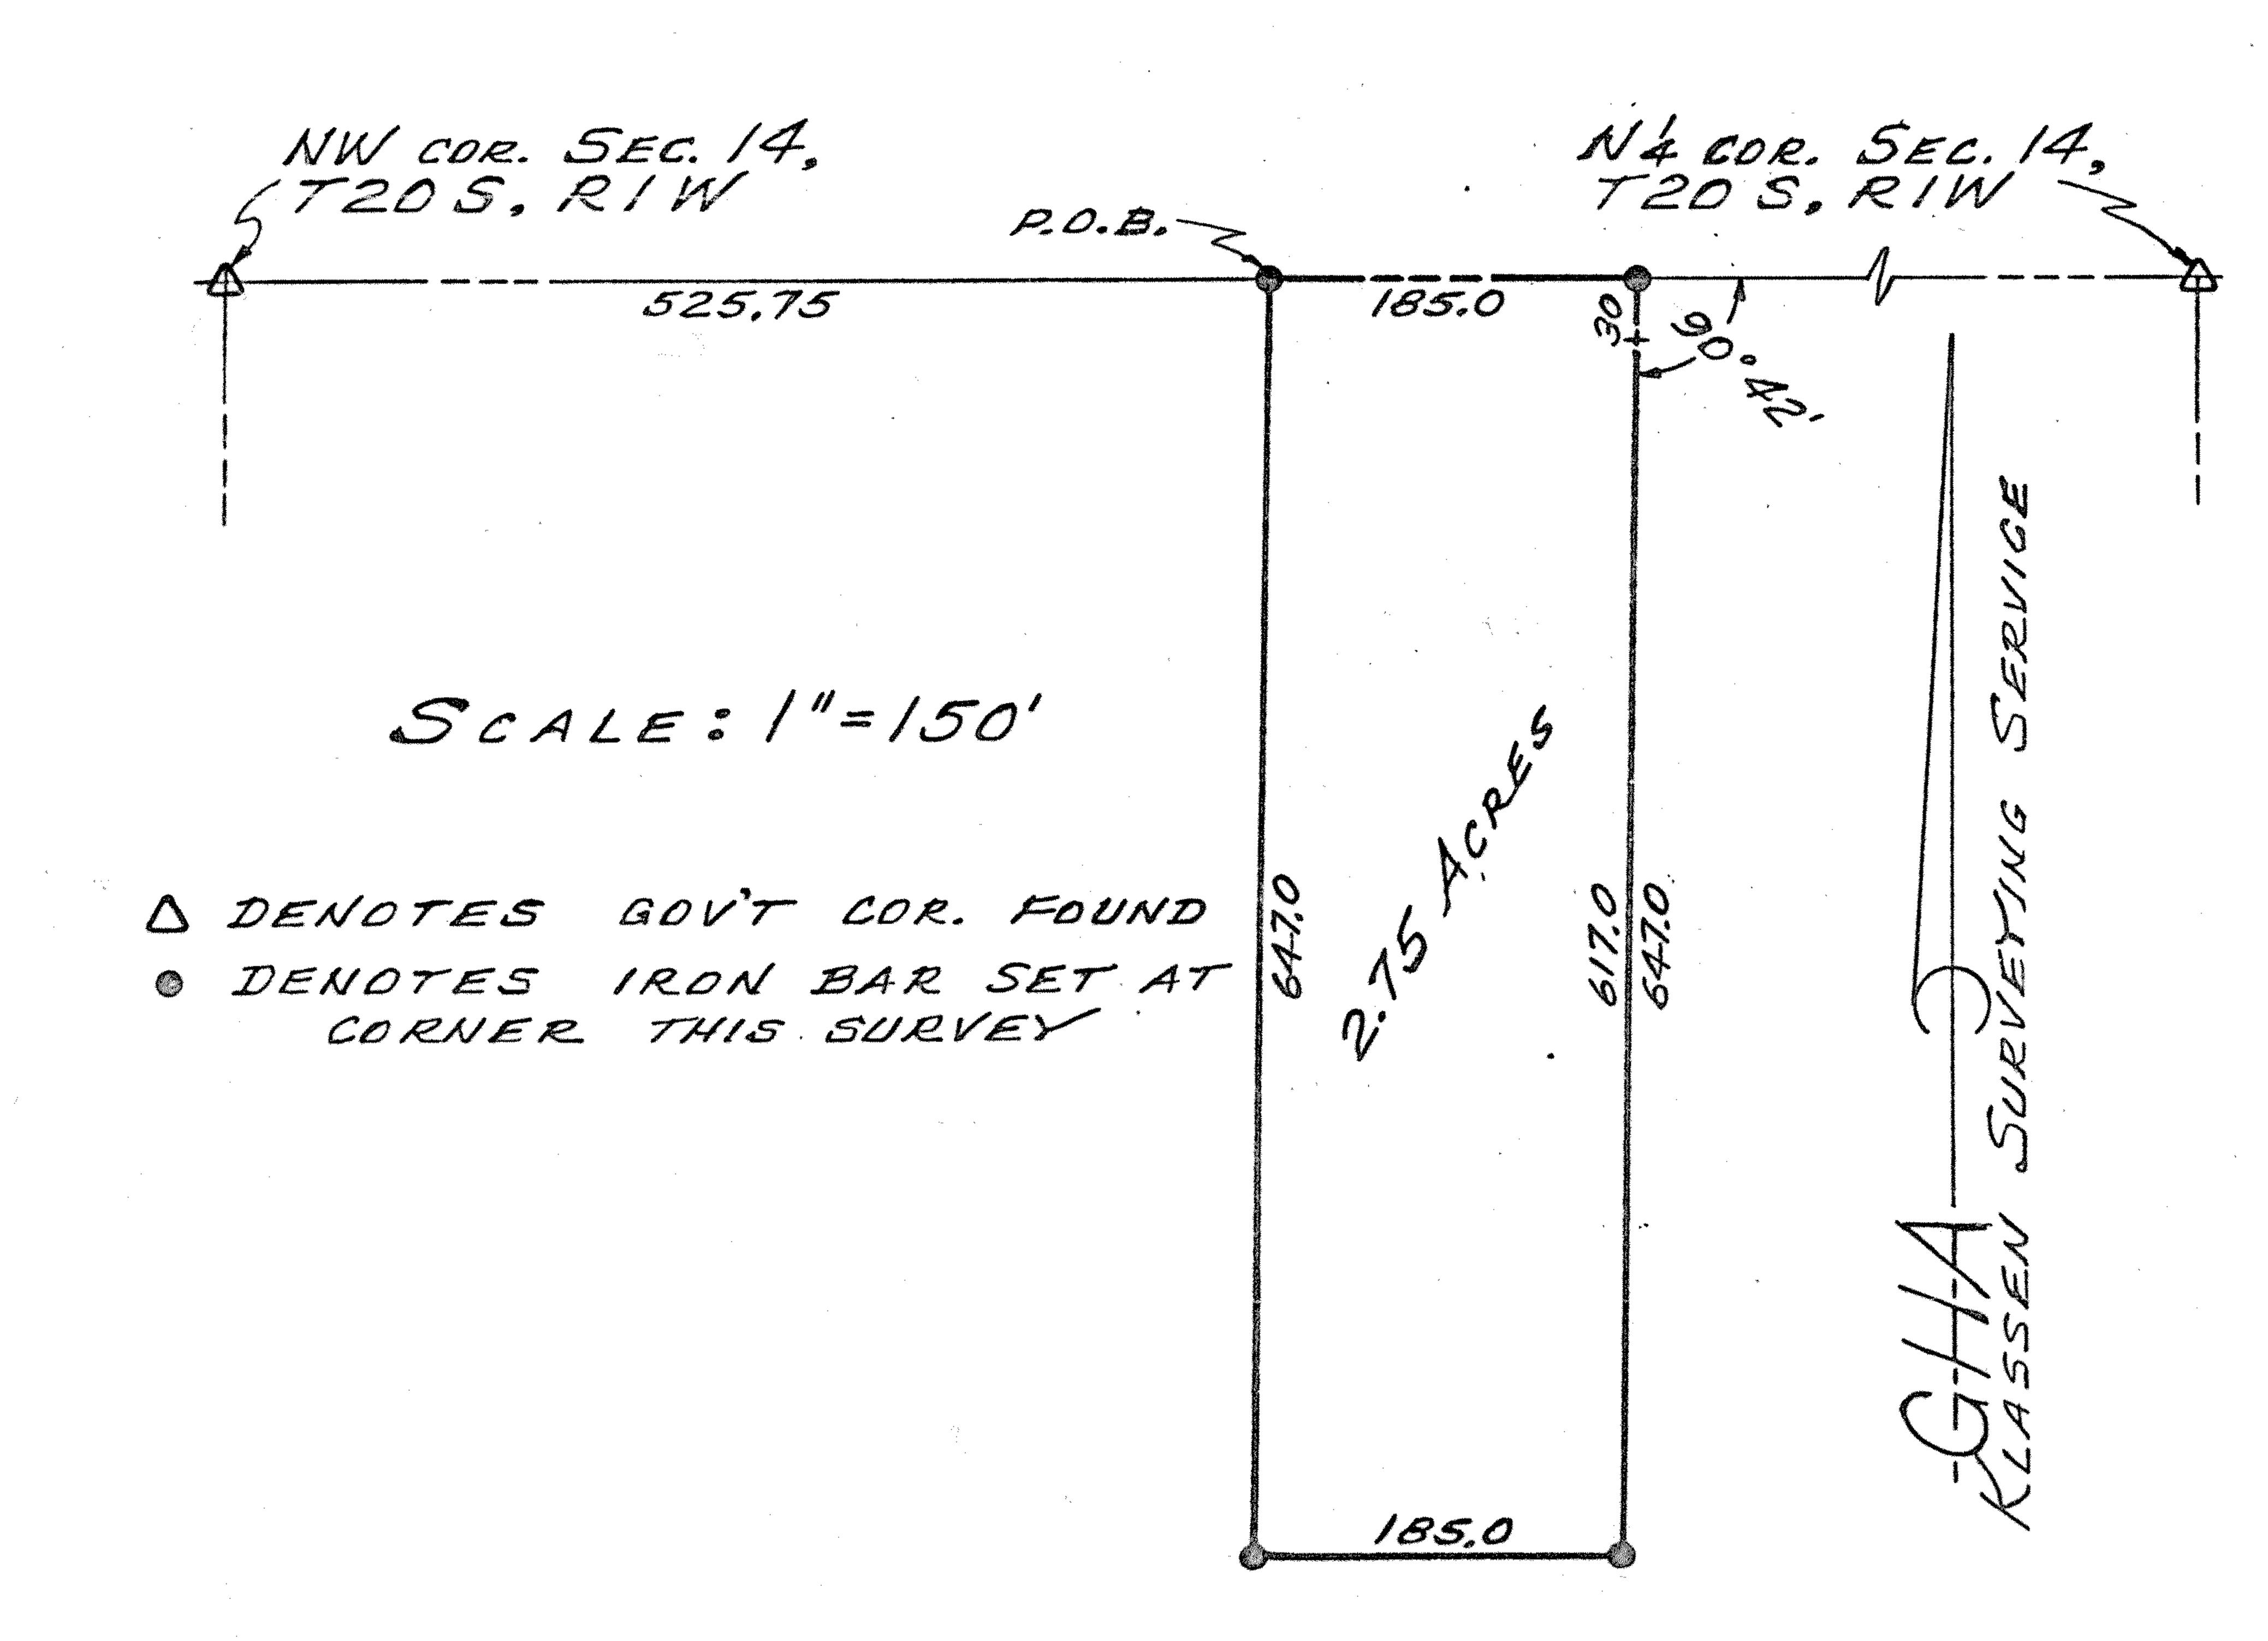

L HEREBY CERTIFY THIS PLAT TO BE A TRUE AND CORRECT REPRESENTATION OF THE ABOVE DESCRIBED PROPERTY, AS SURVEYED BY ME, THIS 10 TH DAY OF NOVEMBER, 1973.

LS-121


MICROFILE

KANSAS LAND SURVEYOR -L

GEO HOLCOMB ASSOCIATES

HUTCHINSON, KANSAS 423 NORTH MONROE 67501

Commencing at the NW corner of the NW & of Section 14, T20S, R1W of the 6th P.M., thence east along the north line of said NW \ 525.75 feet; thence with a deflection angle Rt. 90 42', south 470.0 feet for a place of beginning; thence continuing south with no deflection 177.0 feet; thence east parallel with the north line of said NW 1/2 185.0 feet; thence with a deflection angle Lt. 89018', north 177.0 feet to a point that is 185.0 feet east of the place of beginning; thence west 185.0 feet to the place of beginning containing 0.75 acres in McPherson County, Kansas.

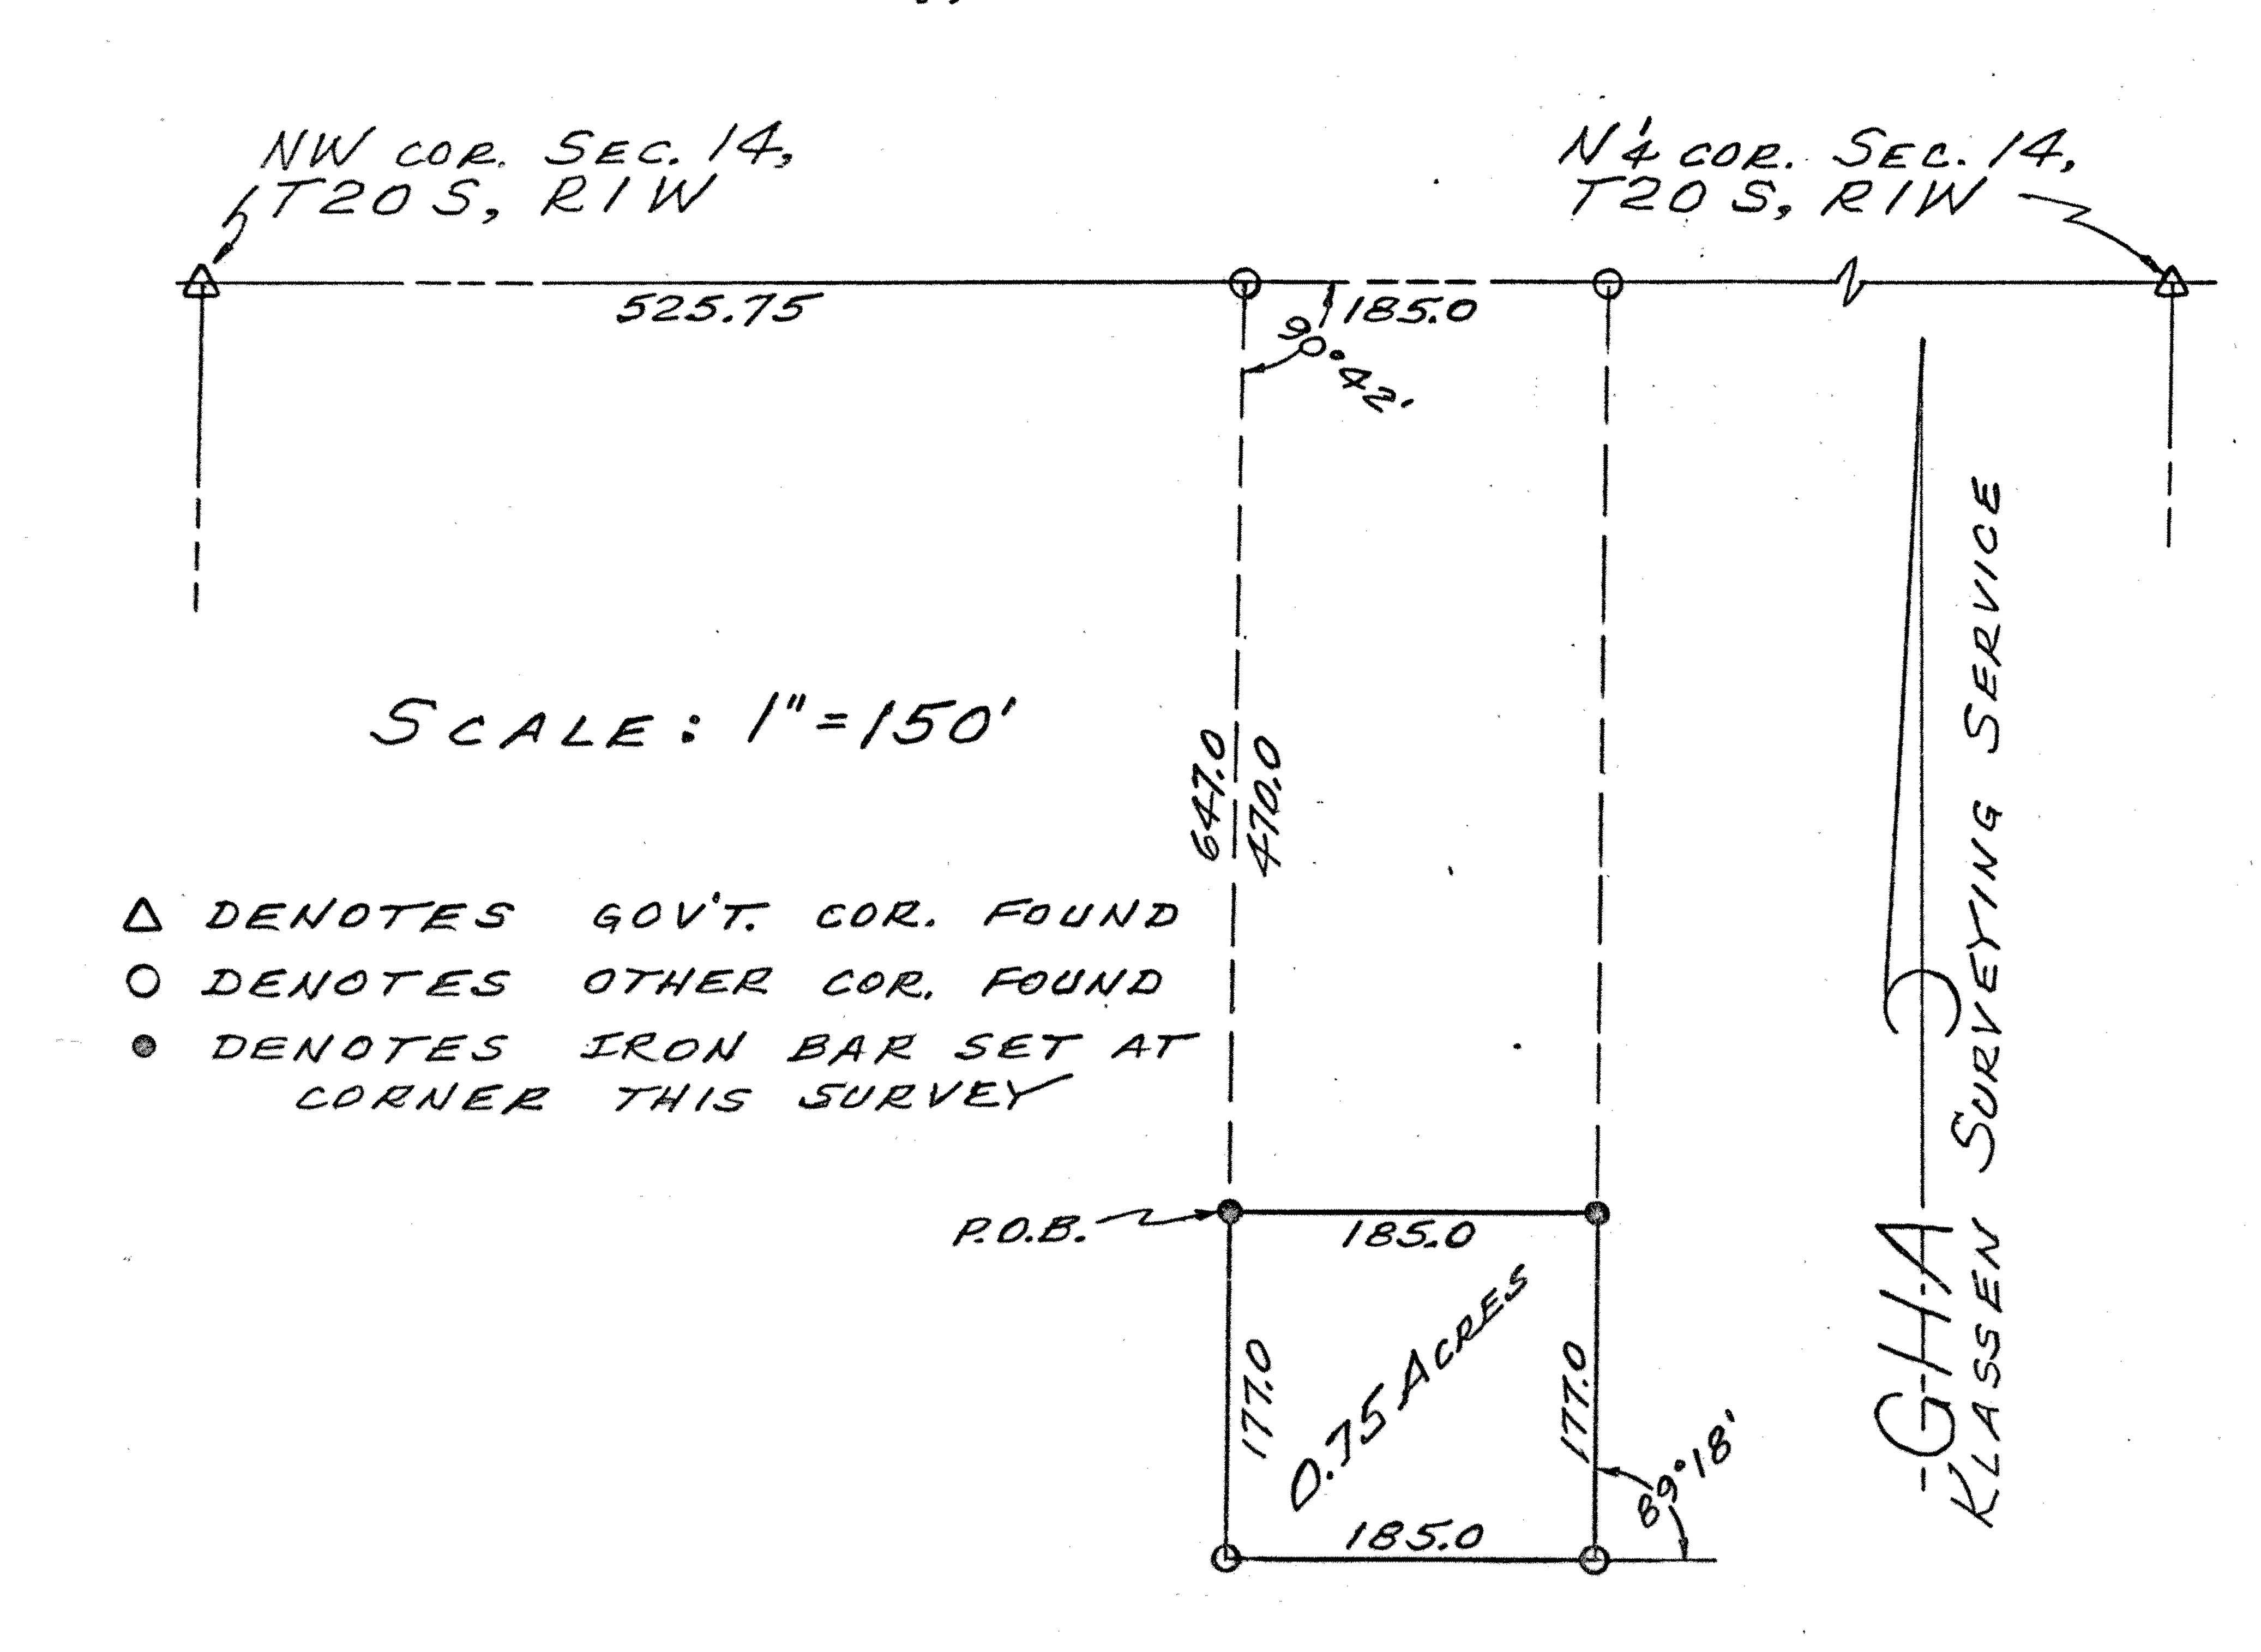

I HEREBY CERTIFY THIS PLAT TO BE A TRUE AND CORRECT REPRESENTATION OF THE ABOVE DESCRIBED PROPERTY, AS SURVEYED BY ME, THIS 10 IN DAY OF NOVEMBER, 1973.

MANSAS LAND SURVEYOR- L.S. 7/21