


Survey for: Dwight Goering

By: Garber Surveying Service, P.A.
217 East First Avenue, Suite 16
Hutchinson, Kansas 67501

DESCRIPTION: A portion of the Northeast quarter of Section 17,
Township 20 South, Range 2 West
of the 6th Principal Meridian in
McPherson County, Kansas as described
on the attached sheet.


NE. COR. SEC. 17
T. 20 S. R. 2 W.
FOUND IRON PIN

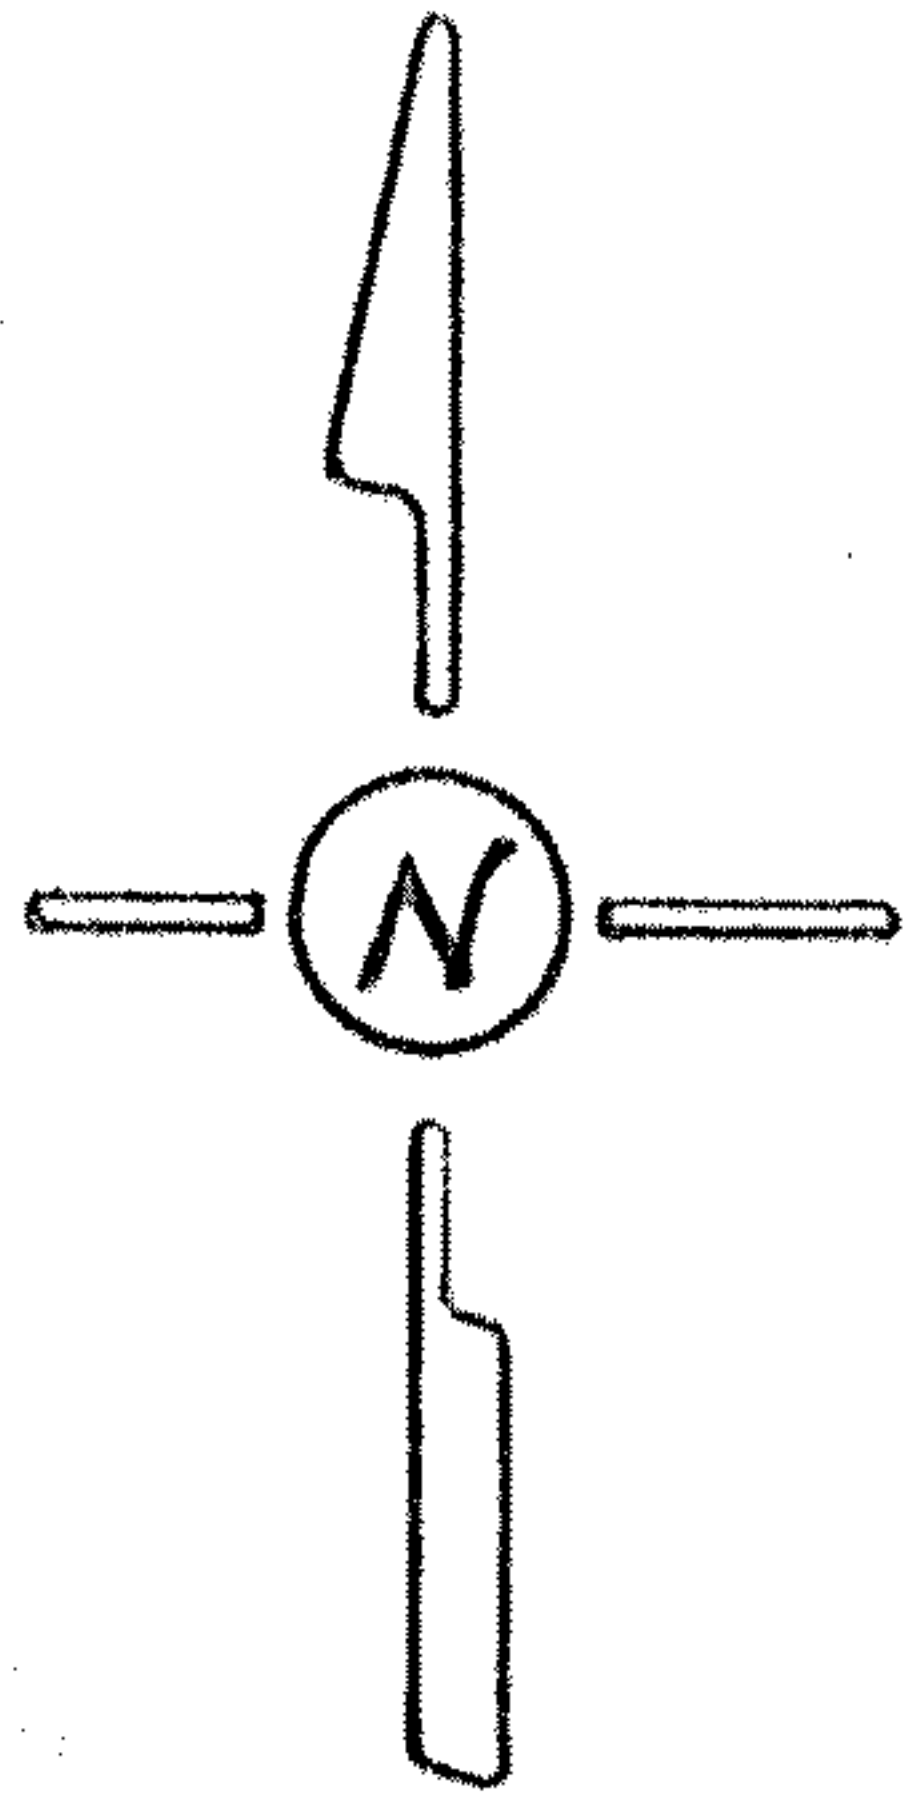

SCALE: 1"=50'


LEGEND

- △ -Section subdivision corner
- -5/8" x 24" iron rebar set.

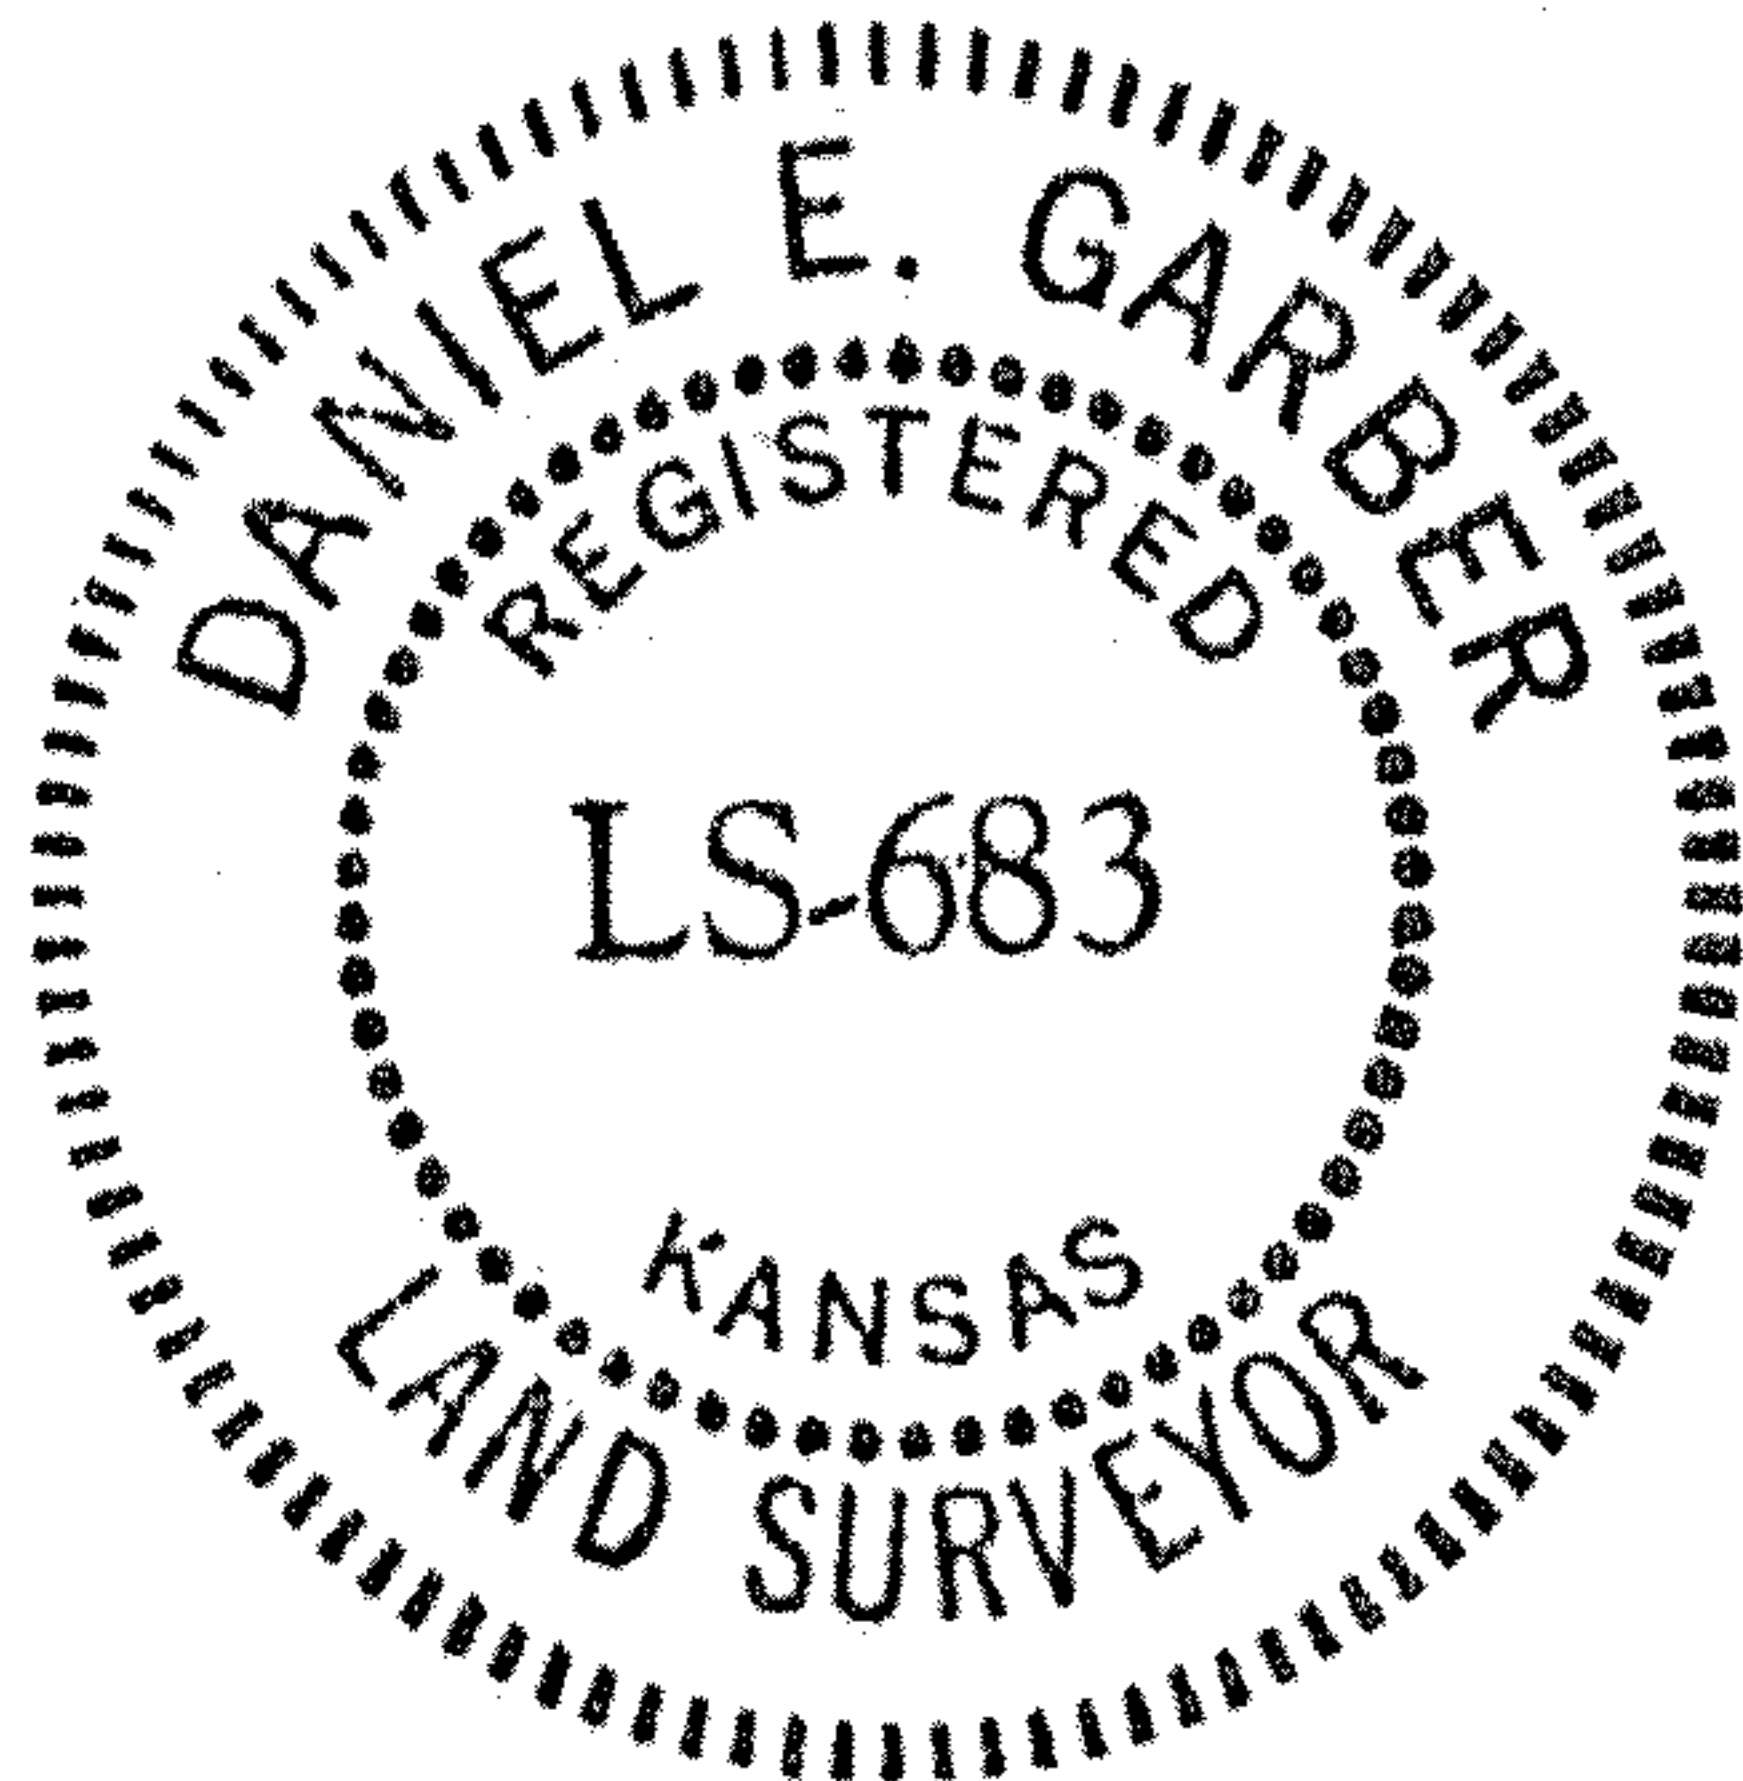

I hereby certify this plat to be
a true, correct and complete represen-
tation of the property described above
and on the attached sheet, as surveyed
by me, this 24th day of February, 1984.

Daniel E. Garber
Daniel E. Garber RLS #683

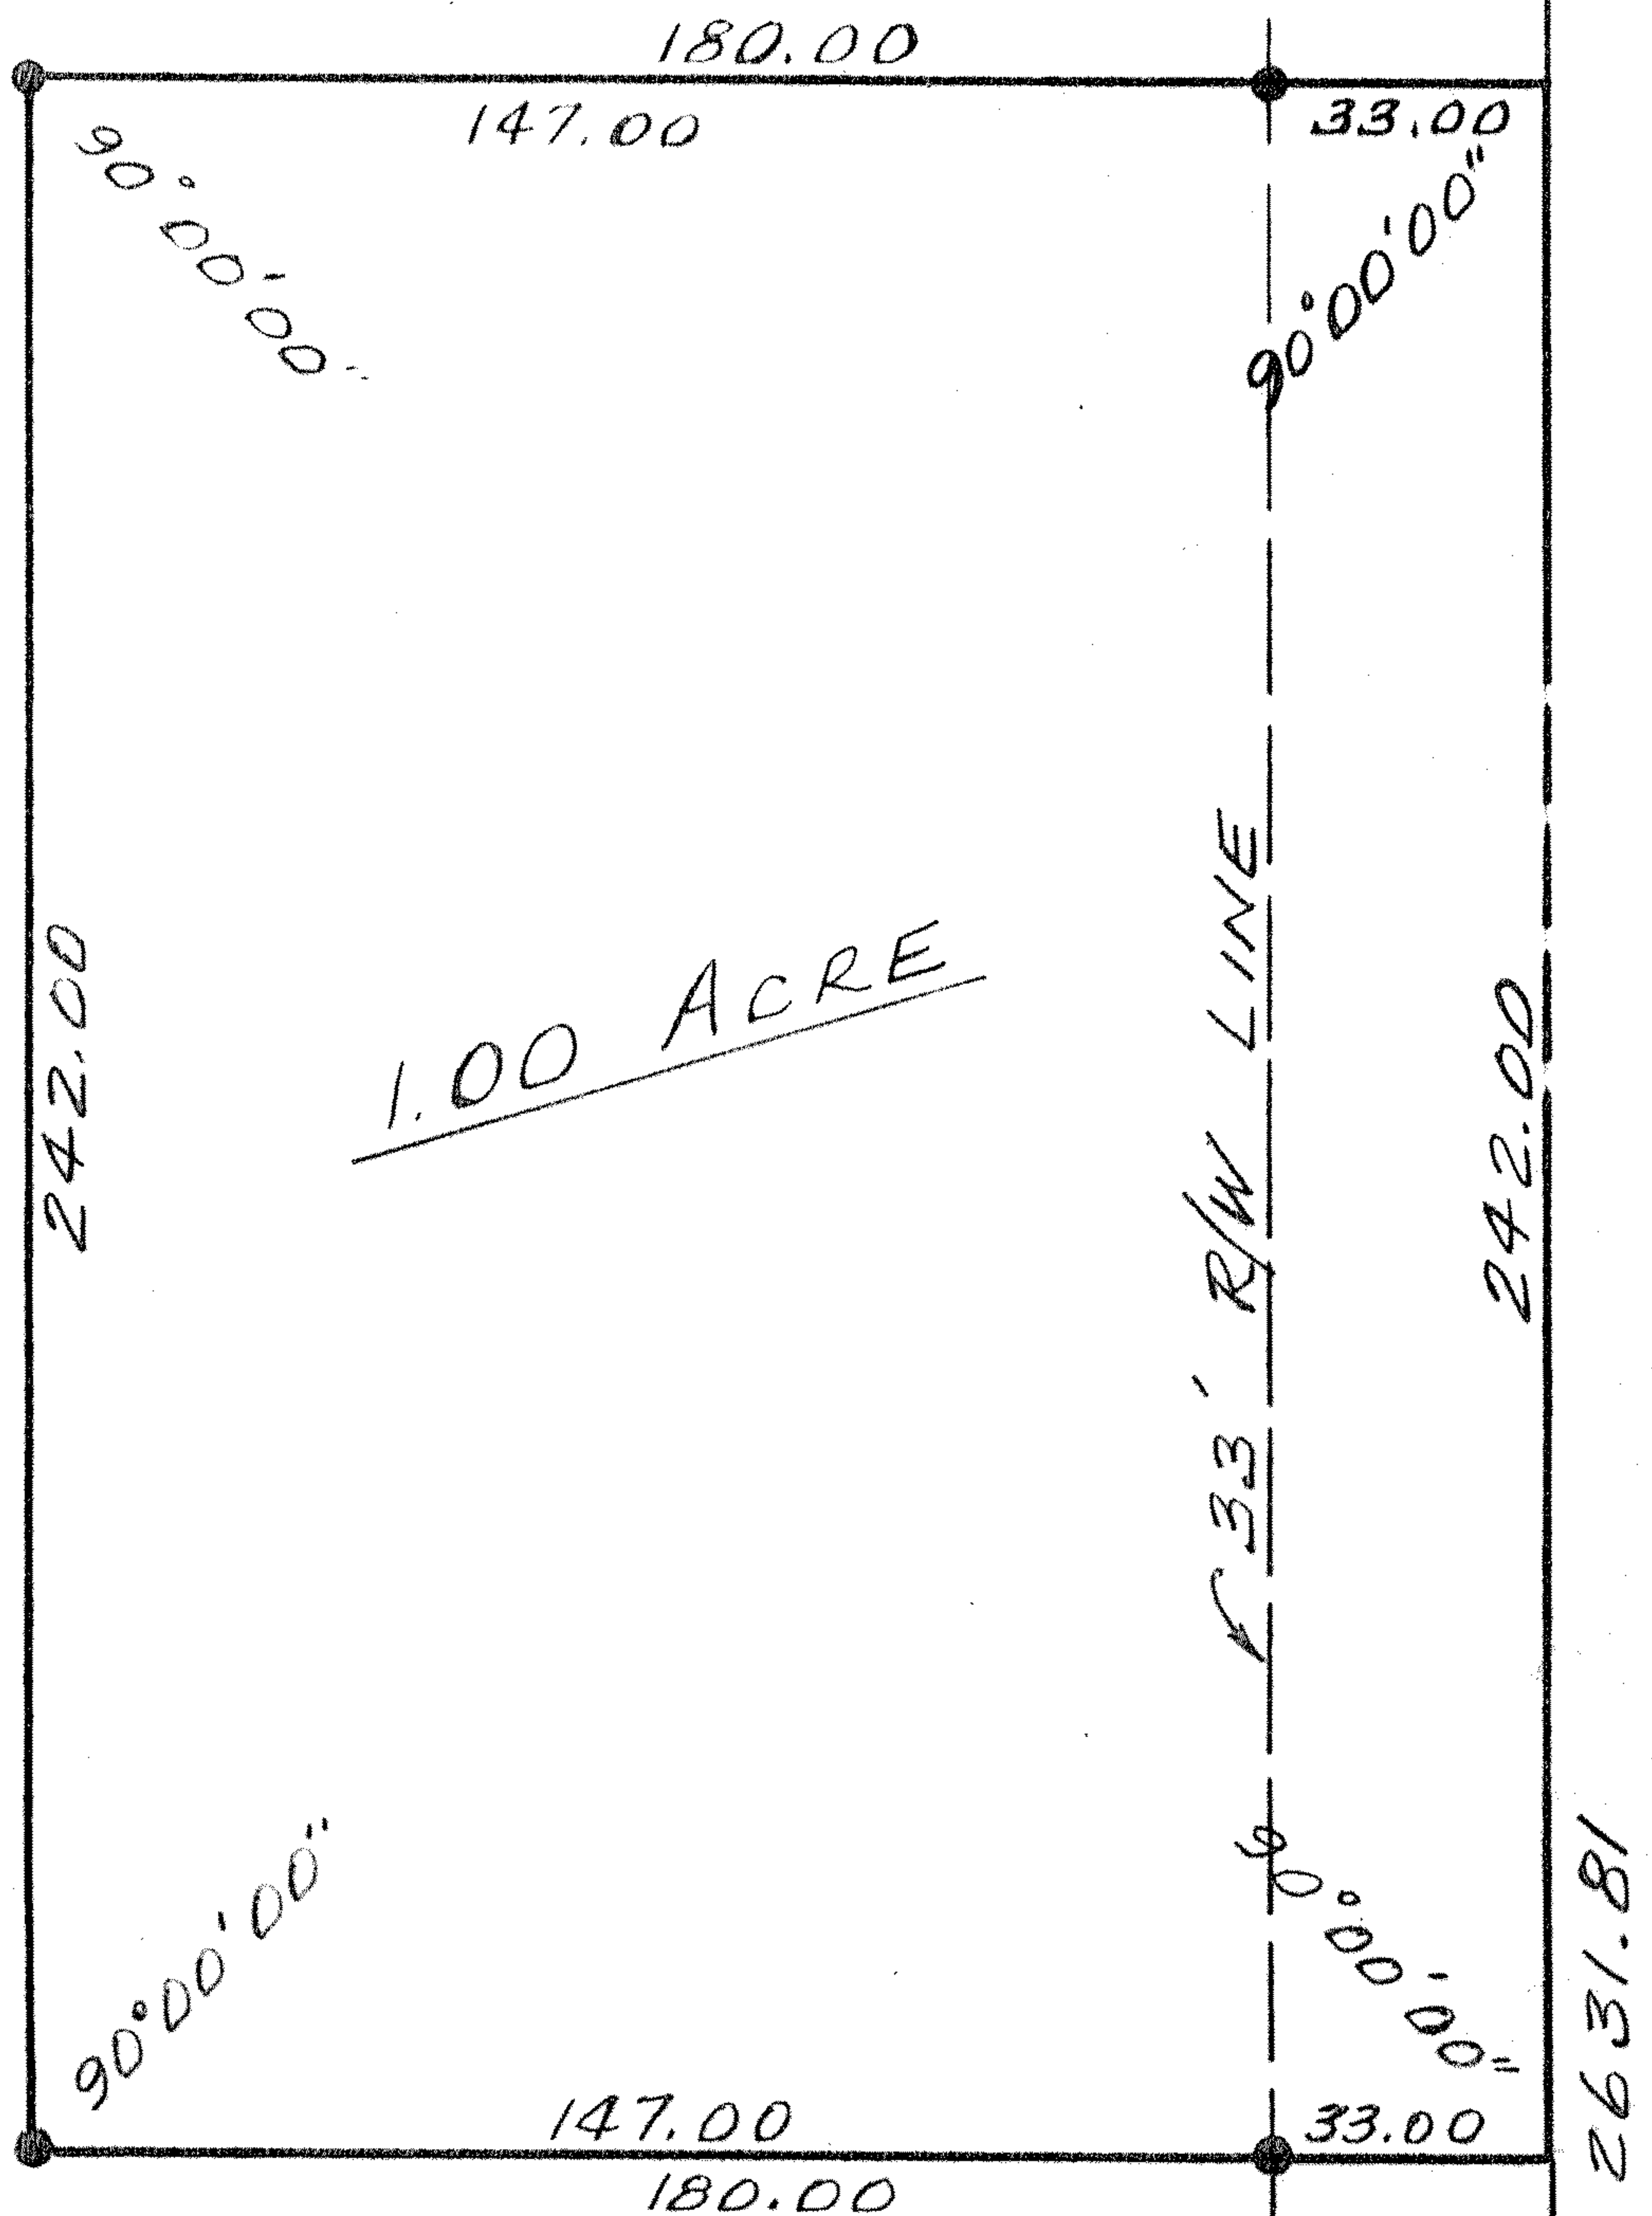

E. 1/4 COR. SEC. 17
T. 20 S. R. 2 W.
RESET FROM BEST
AVAILABLE EVIDENCE