


DESCRIPTION

Commencing at the Northeast corner of the Northeast quarter of Section 17, Township 20 South, Range 2 West of the 6th Principal Meridian; thence South along the East line of said NE $\frac{1}{4}$ 900.30 ft. for a point of beginning; thence continuing South without deflection 242.00 ft.; thence with a deflection angle 90°00'00" right-West 180.00 ft.; thence with a deflection angle 90°00'00" right-North parallel with the East line of said NE $\frac{1}{4}$ 242.00 ft.; thence with a deflection angle 90°00'00" right-East 180.00 ft. to the point of beginning containing 1.00 acre in McPherson County, Kansas subject to a road right-of-way easement across the East 33.00 ft. thereof and any other easements of record.

Dated: February 24, 1984


Daniel E. Garber RLS #683

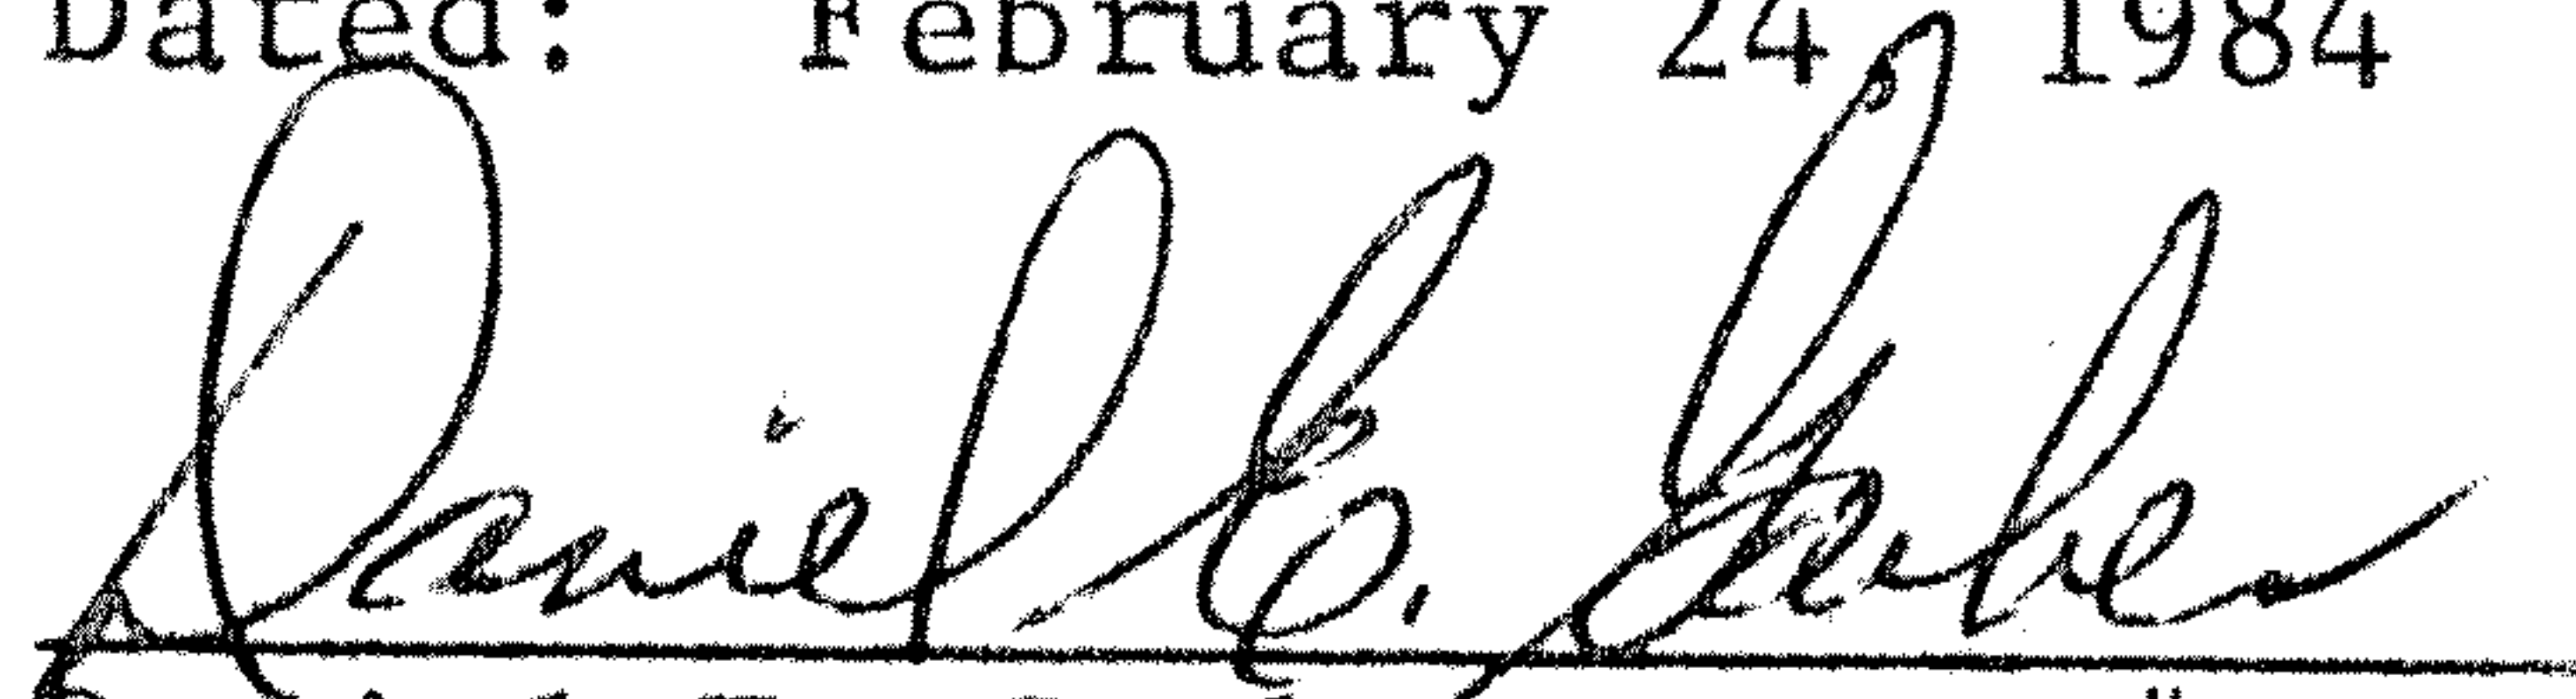