


DESCRIPTION

Commencing at the Southwest corner of the Southwest corner of the Southwest Quarter of Section 5, Township 20 South, Range 2 West of the 6th Principal Meridian; thence North along the West line of said Southwest Quarter 1335.50 feet for a point of beginning; thence continuing North along said section line 451.15 feet; thence with a deflection angle $90^{\circ}00'00''$ right-East 521.15 feet; thence with a deflection angle $89^{\circ}41'41''$ right-South 451.16 feet; thence with a deflection angle $90^{\circ}18'19''$ right-West 523.56 feet to the point of beginning containing 5.41 acres in McPherson County, Kansas subject to a road right-of-way easement across the West 30.00 feet thereof and any other easements of record.

Dated: September 22, 1986


Daniel E. Garber RLS #683

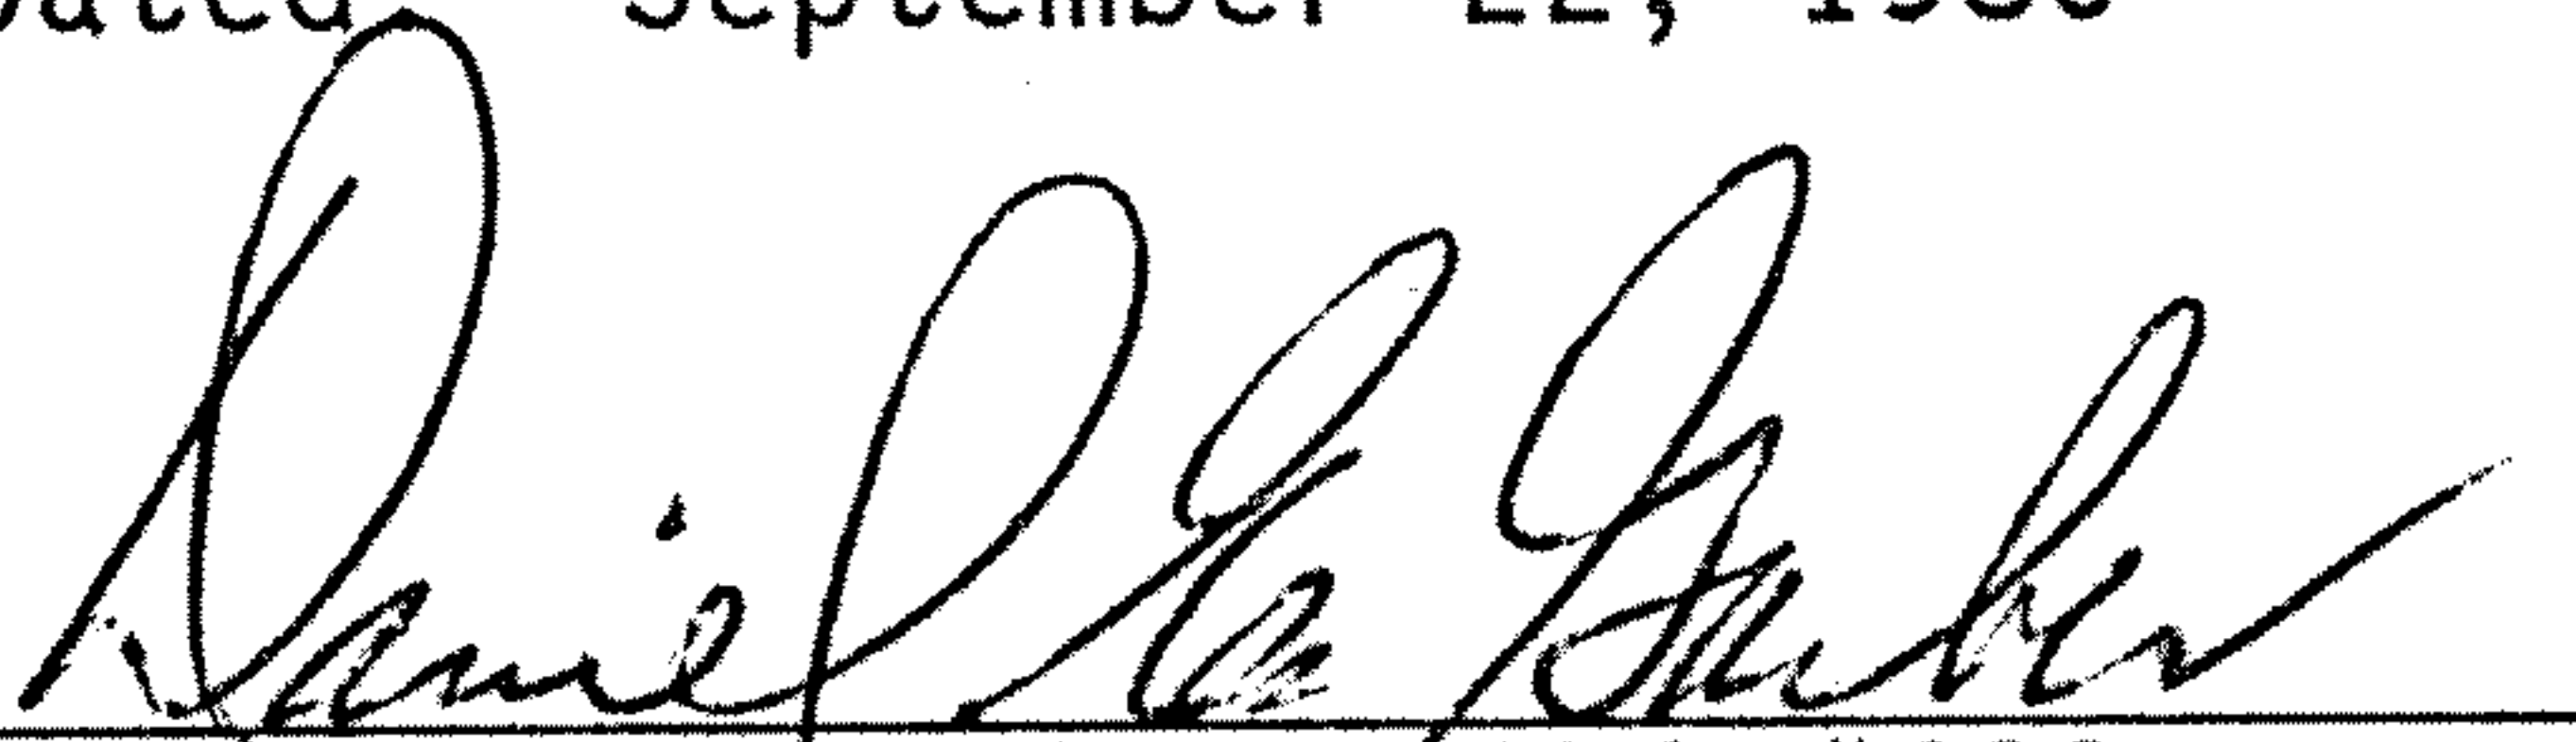