



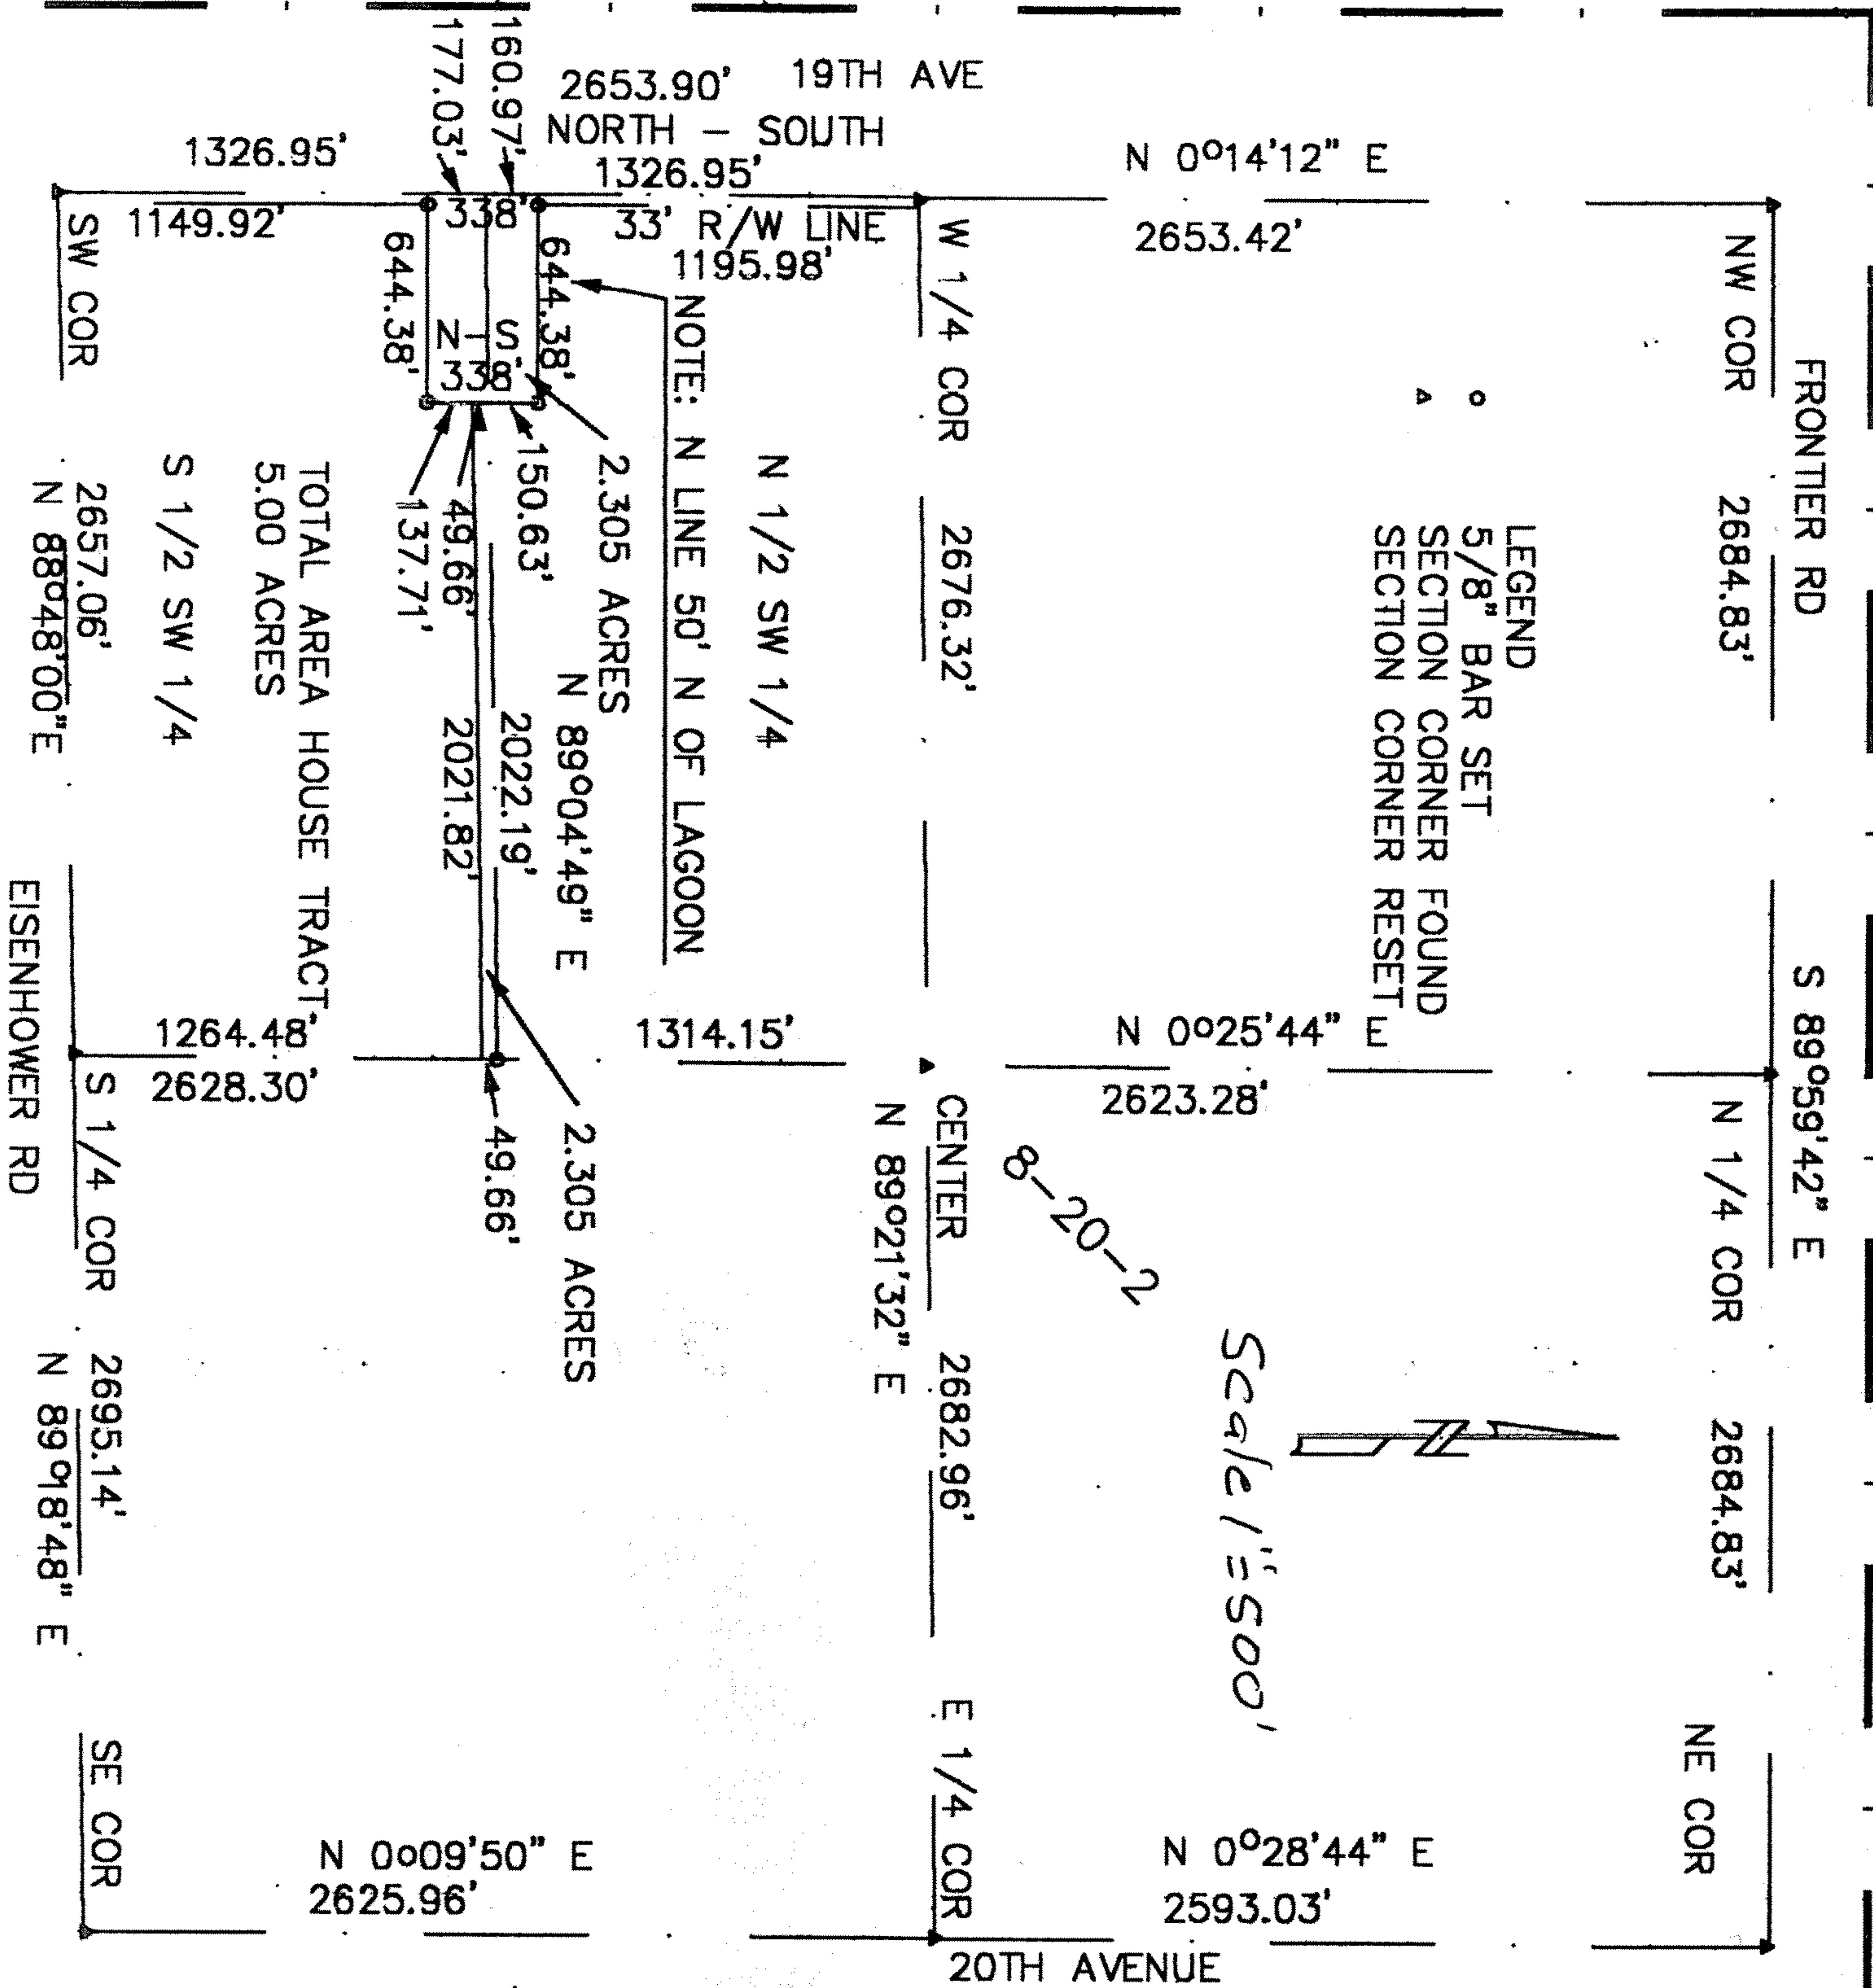

I, DUNCAN DURR, DO HEREBY CERTIFY THIS
SURVEY TO BE A TRUE AND ACCURATE
REPRESENTATION OF THE CONDITIONS FOUND
THE DAY AND DATE HEREIN.

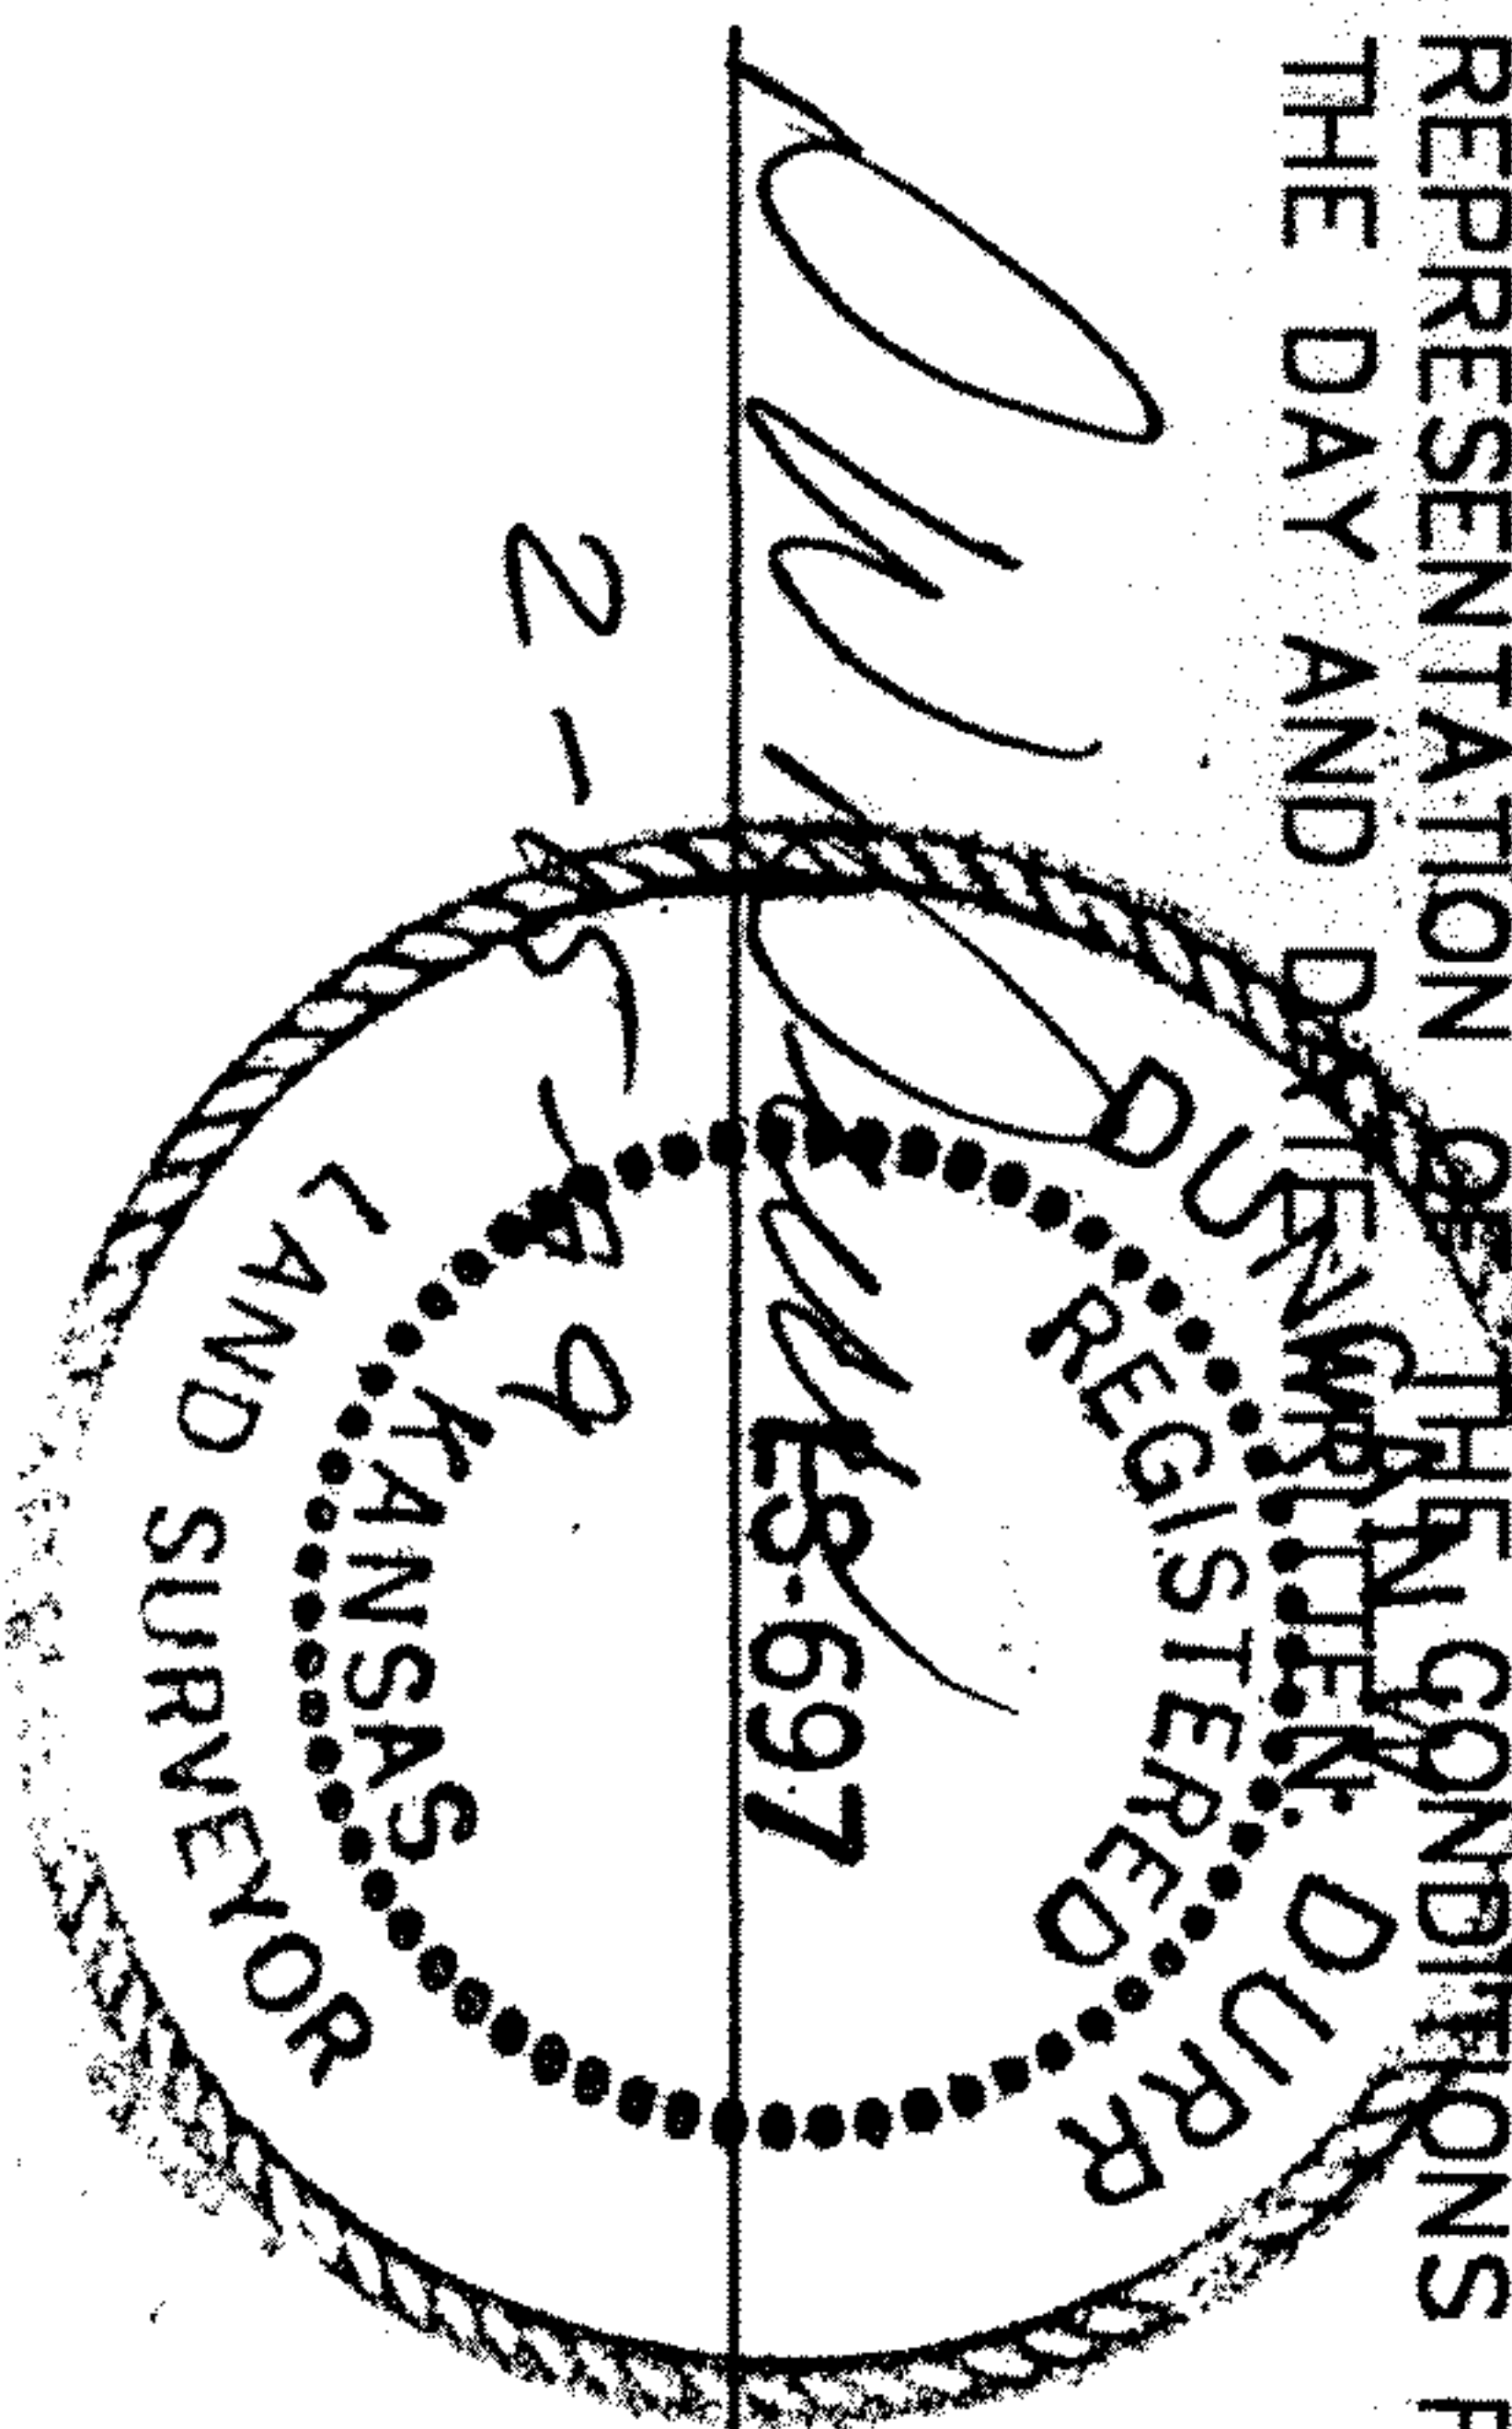

FOR DESCRIPTIONS SEE PAGES 2 AND 3

DRAWN BY: DURR	REVISIONS	PROJECT 99016	SHT. NAME	SHT. NO.
DATE: 2-15-99		5 ACRE TRACT	DURR ENGINEERING	
DWG. NO.: 99016		SW 1/4 8-20-2	525 HOWARD	1 OF 2
APPROVED BY:		McPHERSON CO KANSAS	HUTCHINSON, KS 67501	
		FOR DOYLE DAVISON	316-663-9613	
		MRYNA EIS		