
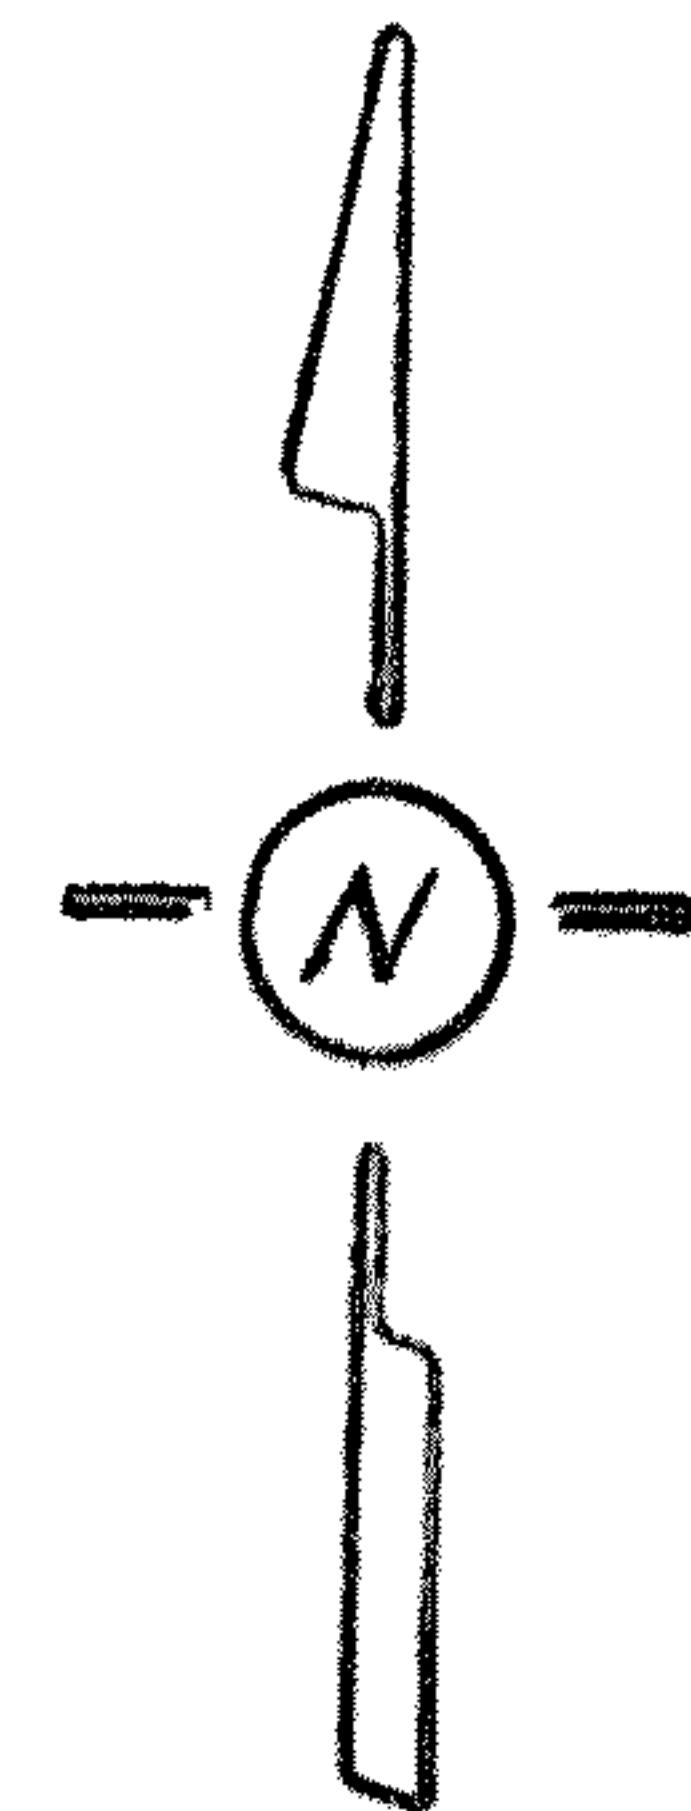


Survey for: Sheets-Adams Realtors
By: Garber Surveying Service, P.A.
217 East First Avenue, Suite 9
Hutchinson, Kansas 67501

DESCRIPTION: A tract of land in the Northeast quarter (NE $\frac{1}{4}$) of Section 25, Township 20 South, Range 3 West of the Sixth Principal Meridian in McPherson County, Kansas as more particularly described on the attached sheet.

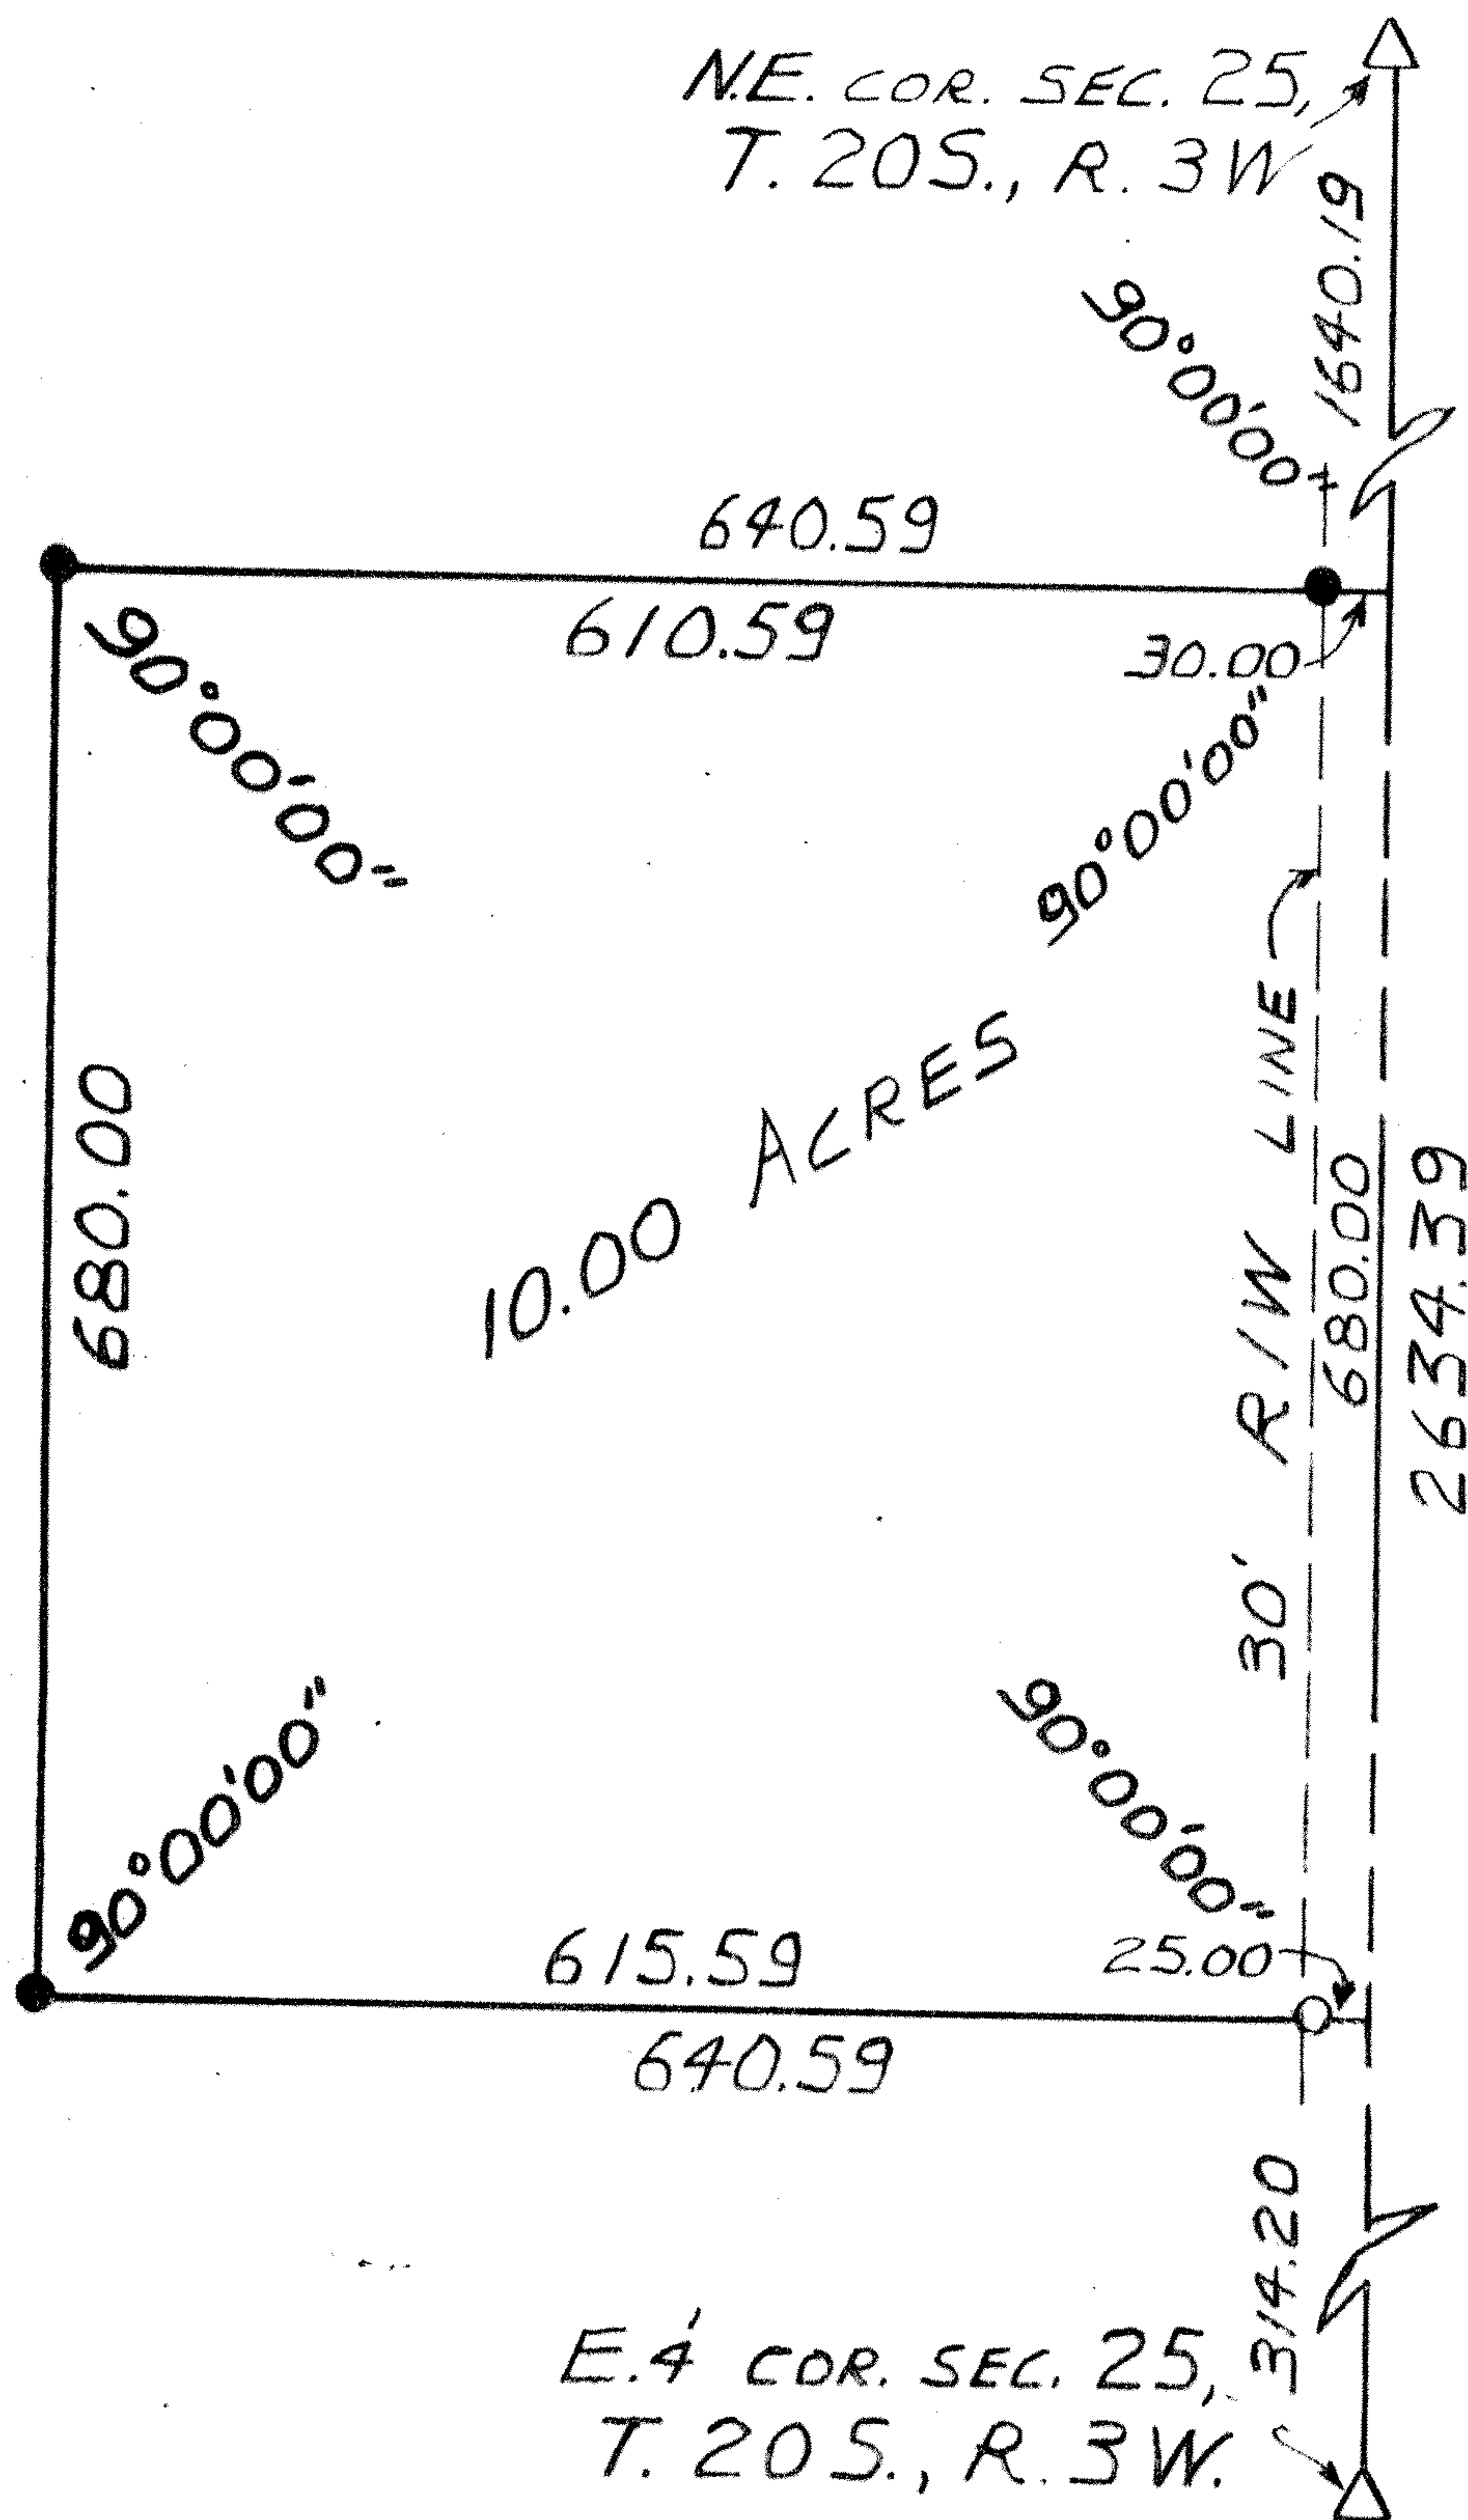


SCALE: 1"=200'

LEGEND:

- Δ - Section subdivision corner found.
- - Iron Pin Found.
- - 5/8" x 24" Iron rebar & cap set.

I hereby certify this plat to be a true, correct and complete representation of the property described above and on the attached sheet, as surveyed by me, this 26th day of February, 1982.

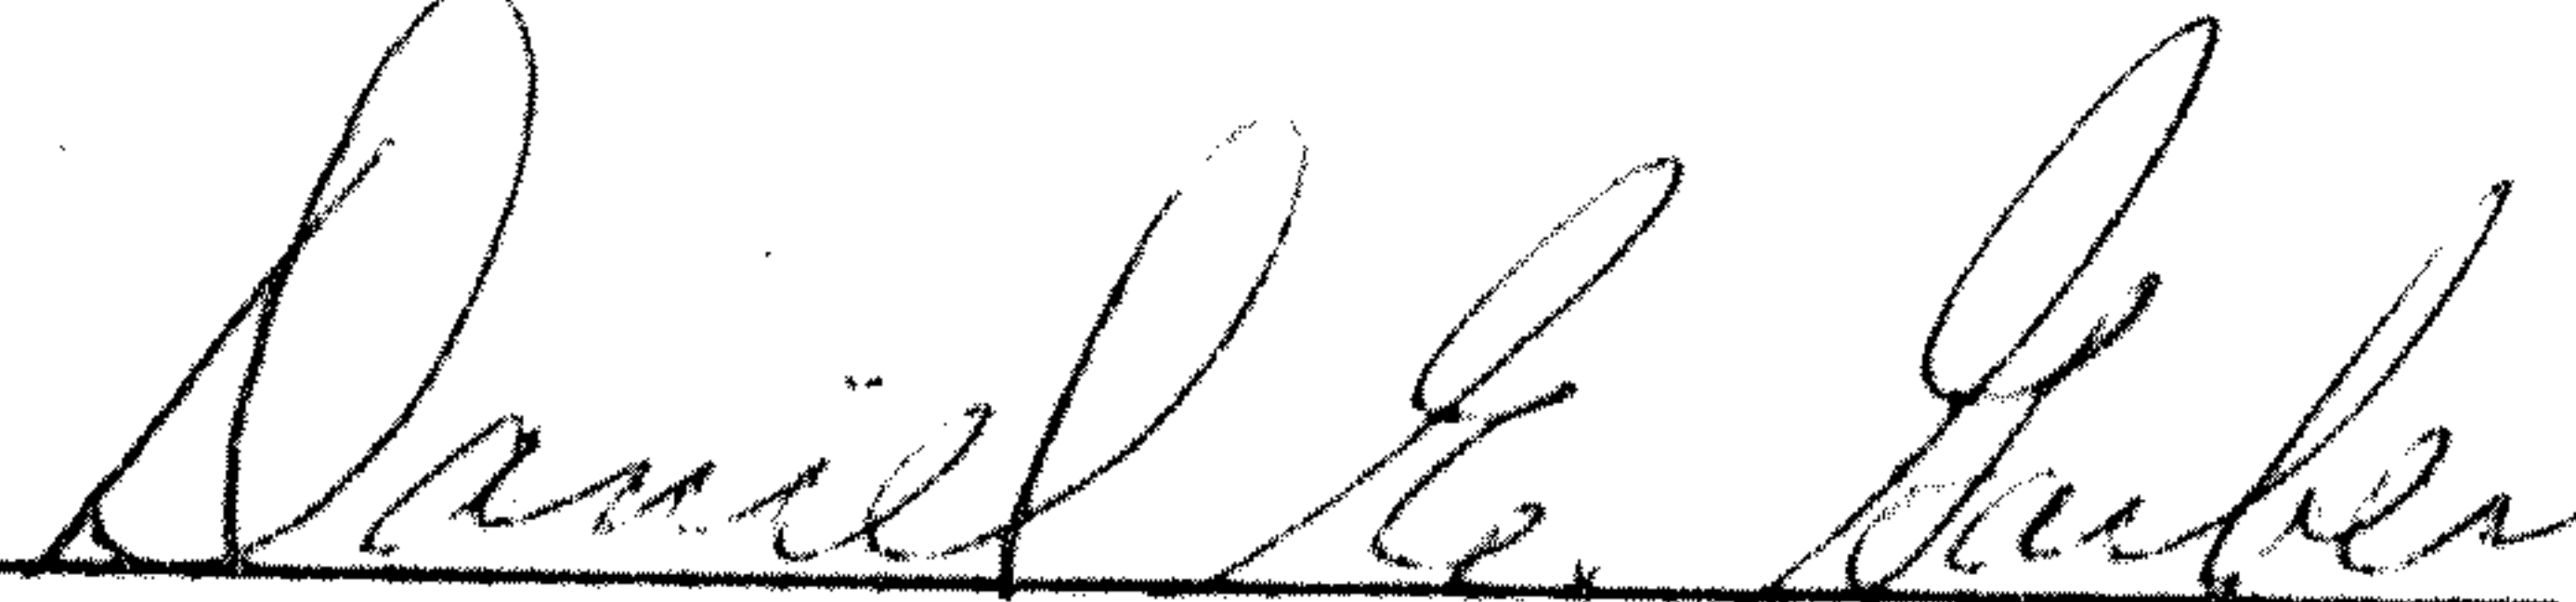
Daniel E. Garber RLS

